


FINAL SURVEY	SURVEYED	BY	DATE
NOTE BOOK NO.	PLOTTED		
	TEMPLATE		
	AREAS CHECKED		

ORIGINAL SURVEY	SURVEYED	BY	DATE
NOTE BOOK NO.	PLOTTED		
	TEMPLATE		
	AREAS CHECKED		

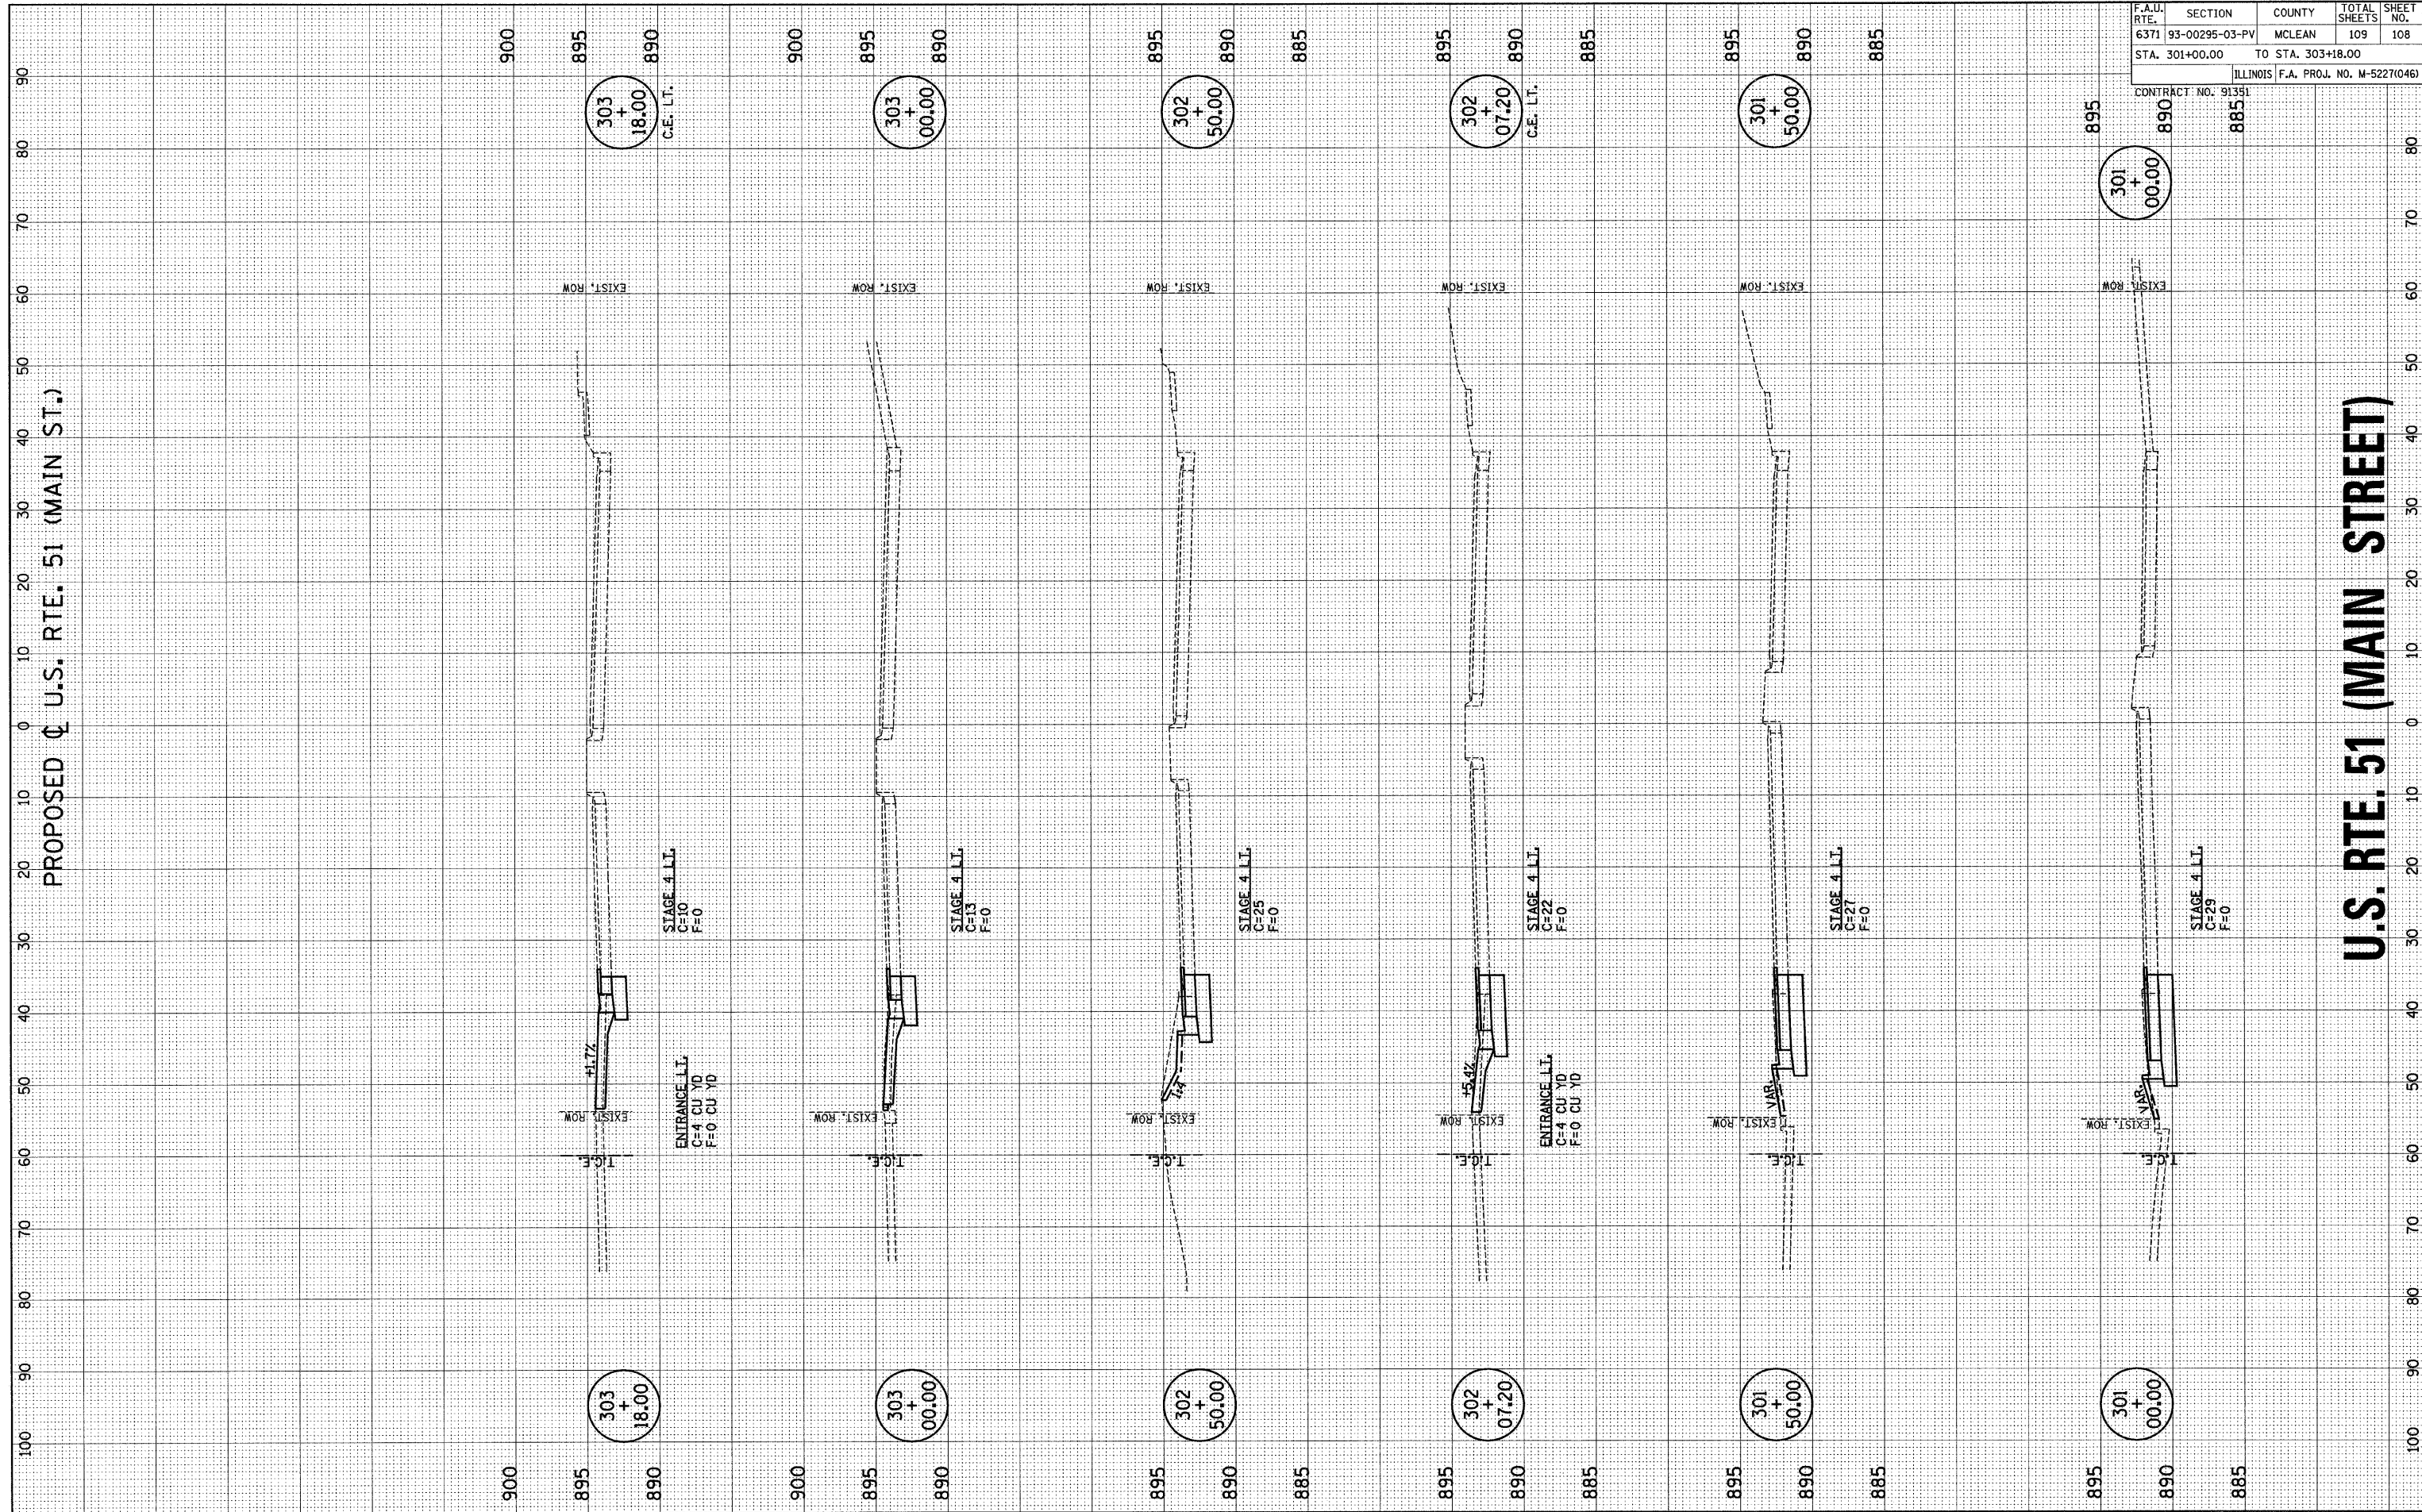

PROPOSED  $\phi$  U.S. RTE. 51 (MAIN ST.)

F.A.U. RTE.	SECTION	COUNTY	TOTAL SHEETS	SHEET NO.
6371	93-00295-03-PV	MCLEAN	109	108
STA. 301+00.00		TO STA. 303+18.00		
ILLINOIS F.A. PROJ. NO. M-5227(046)				

CONTRACT NO. 91351

U.S. RTE. 51 (MAIN STREET)