


EXISTING TYPICAL CROSS SECTION

(Station 64+77.25 to Station 65+96)

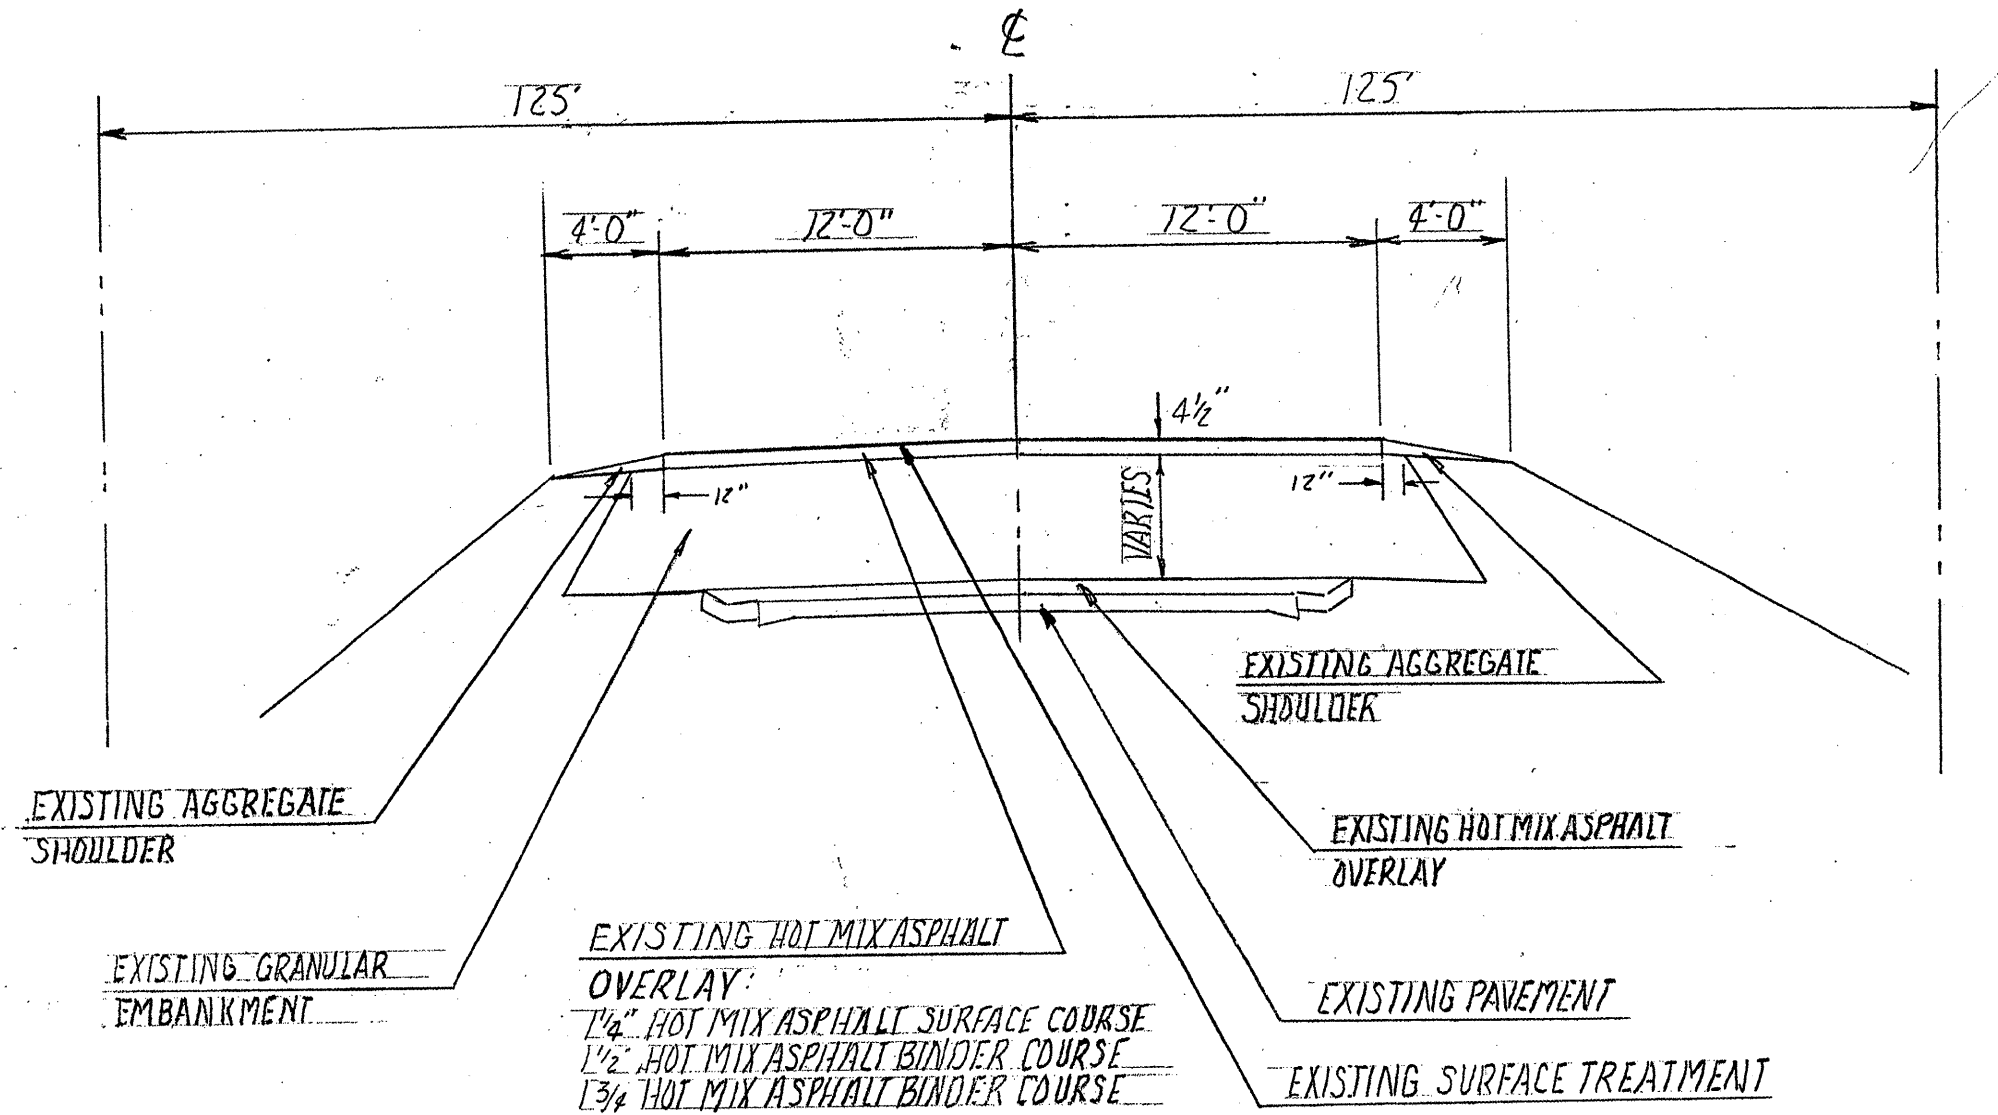

Prepared by:
 Vermilion County Highway Dept.
 2732 Batestown Road
 Oakwood, Illinois 61858

DENMARK RD. (C.H. 20)
 2009 RESURFACING
 SECTION 07-00160-00-RS

SHEET 22
OF 71
June 29, 2009