


**EXISTING TYPICAL CROSS SECTION**

(Station 69+85 to Station 74+56.21)

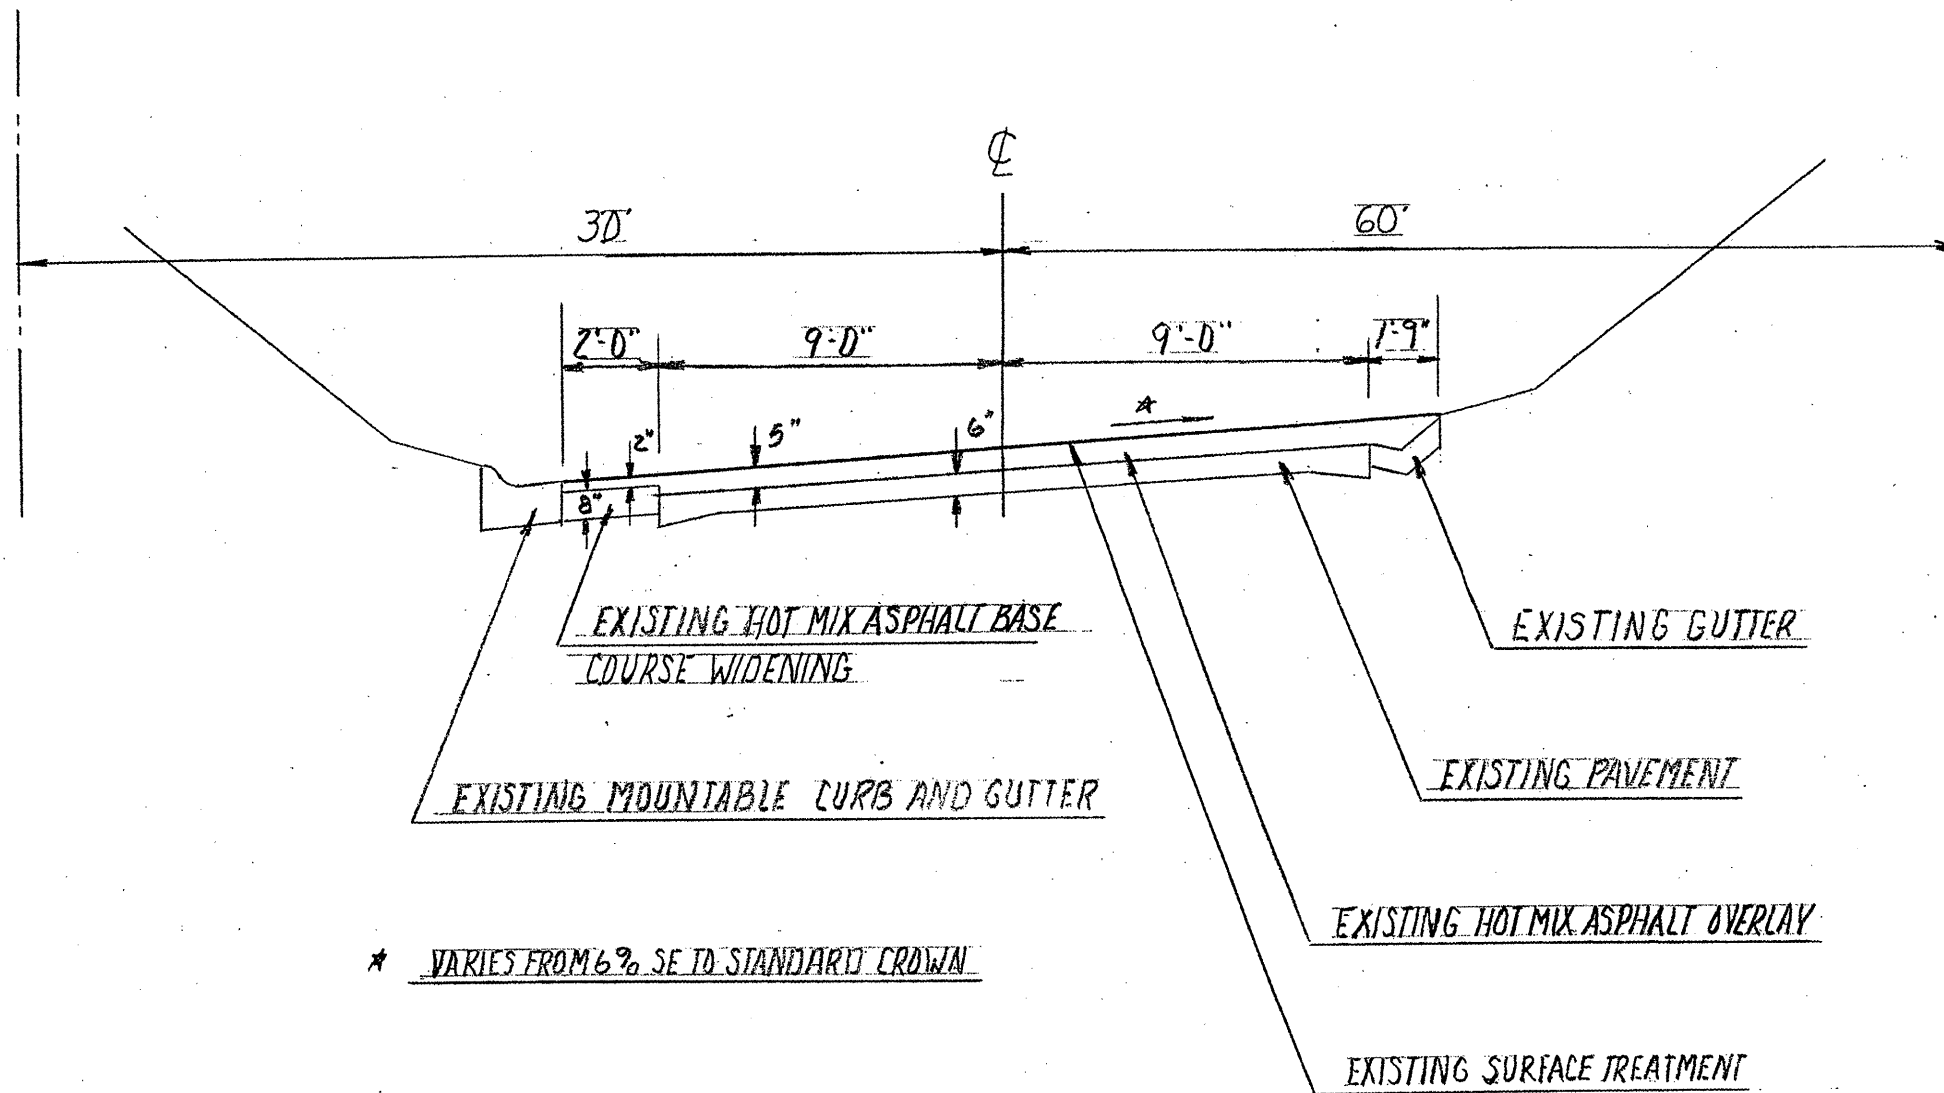

\* VARIES FROM 6% SE TO STANDARD CROWN

Prepared by:  
 Vermilion County Highway Dept.  
 2732 Batestown Road  
 Oakwood, Illinois 61858

DENMARK RD. (C.H. 20)  
 2009 RESURFACING  
 SECTION 07-00160-00-RS

SHEET 26
OF 71
June 29, 2009