


**EXISTING TYPICAL CROSS SECTION
STA 74 +56.21 TO STA 169 +86**

NOTE: STA EQ STA 169 + 86BK = STA 200 +00AH

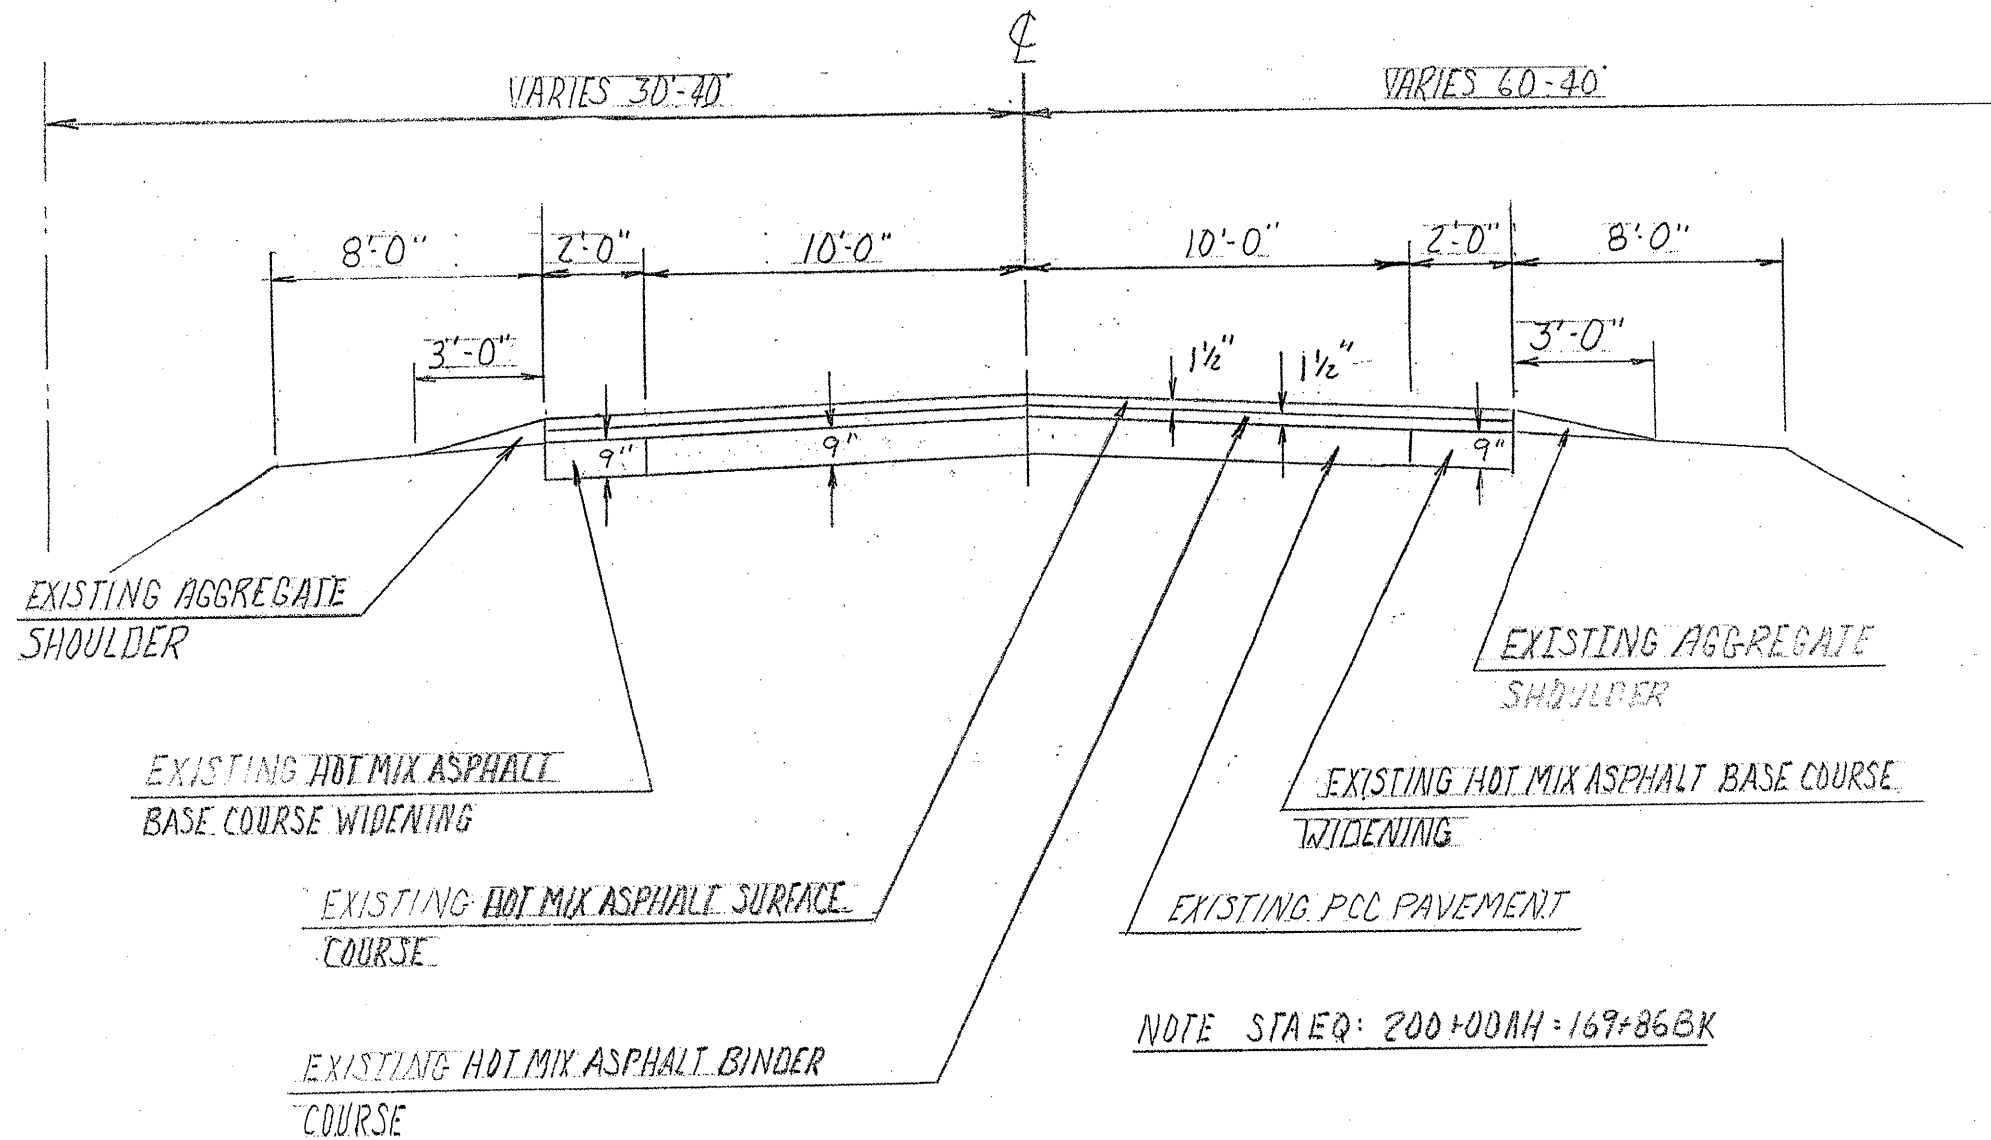

Prepared by:
Vermilion County Highway Dept.
2732 Batestown Road
Oakwood, Illinois 61858

**DENMARK RD. (C.H. 20)
2009 RESURFACING
SECTION 07-00160-00-RS**

SHEET 27
OF 71
June 29, 2009