


**EXISTING TYPICAL CROSS SECTION  
STA 200+00 TO STA 251 +70.57**

NOTE: STA EQ STA 169 + 86BK = STA 200 +00AH

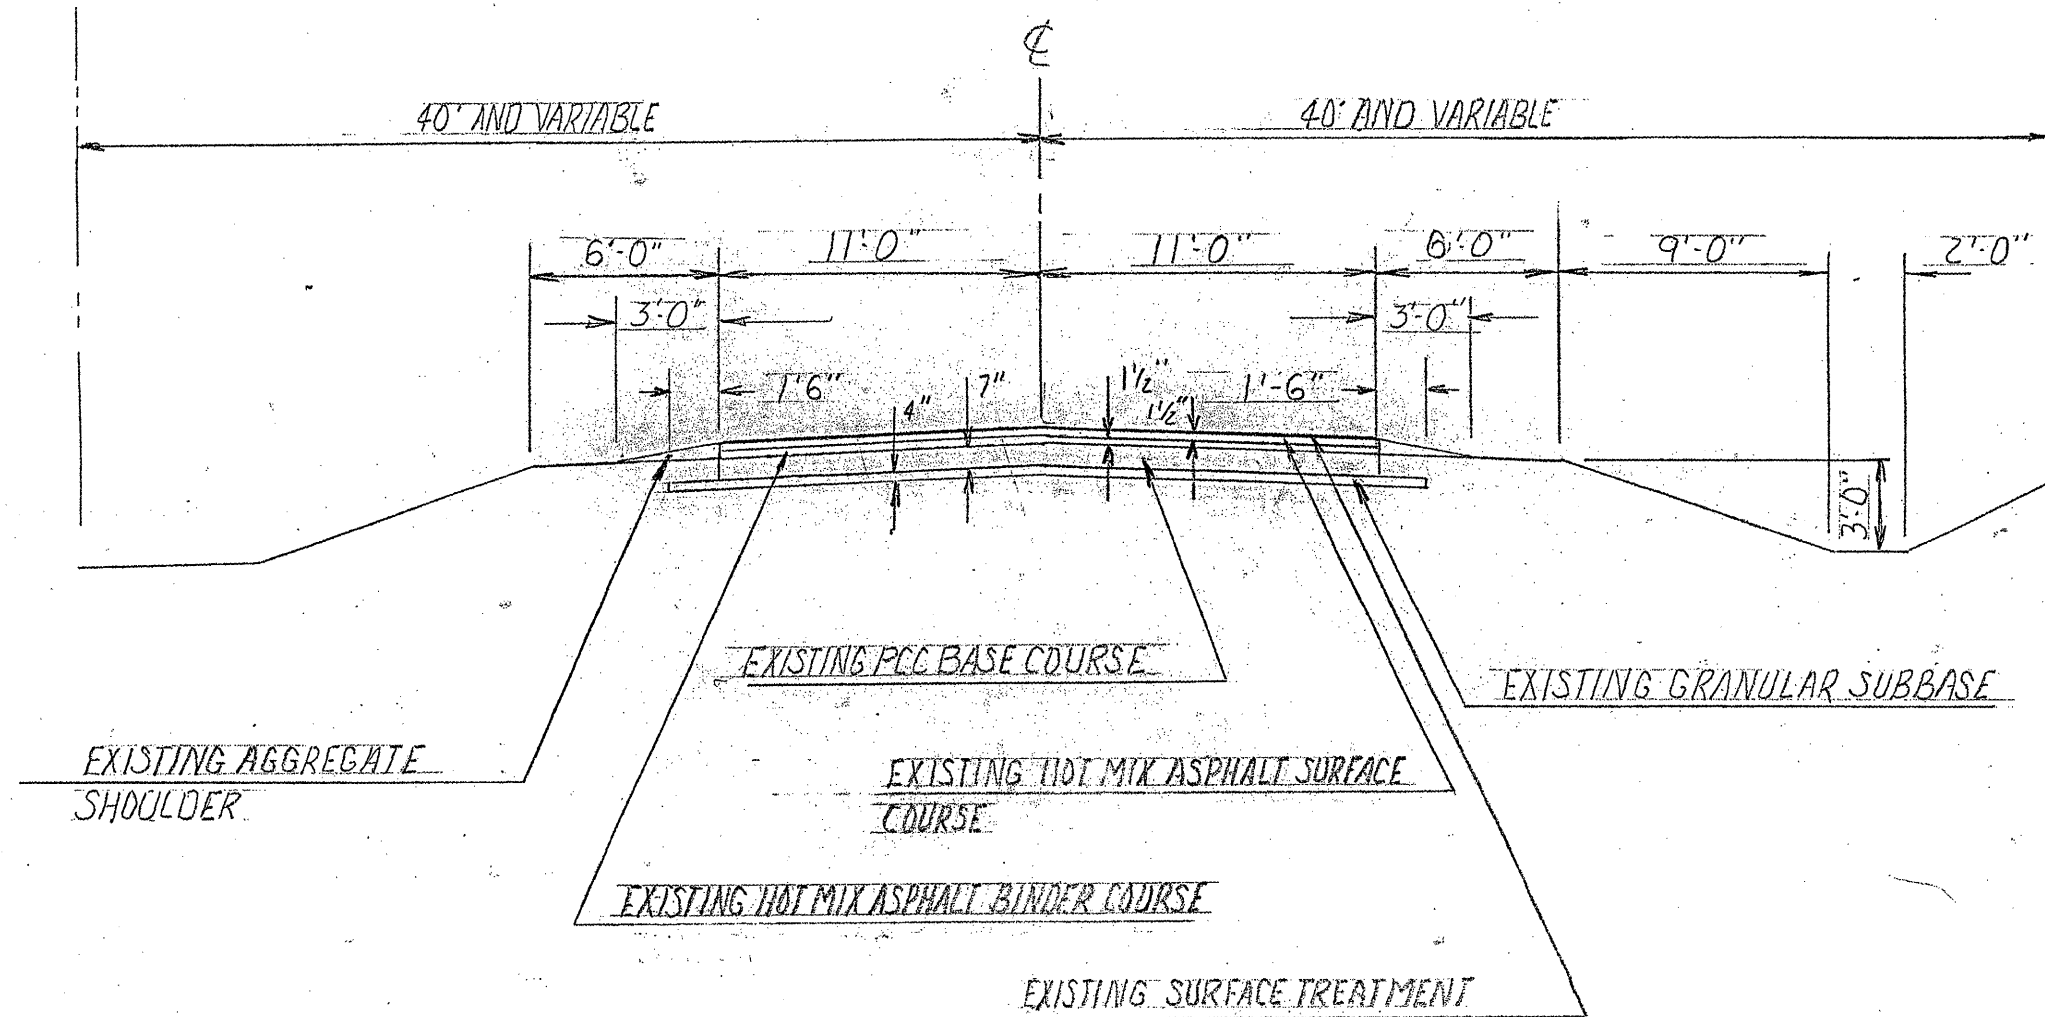

Prepared by:  
Vermilion County Highway Dept.  
2732 Batesown Road  
Oakwood, Illinois 61858

DENMARK RD. (C.H. 20)  
2009 RESURFACING  
SECTION 07-00160-00-RS

SHEET 28
OF 71
June 29, 2009