


EXISTING TYPICAL CROSS SECTION  
SIDEROAD 2300N

STA 0 + 11 TO STA 0 + 69

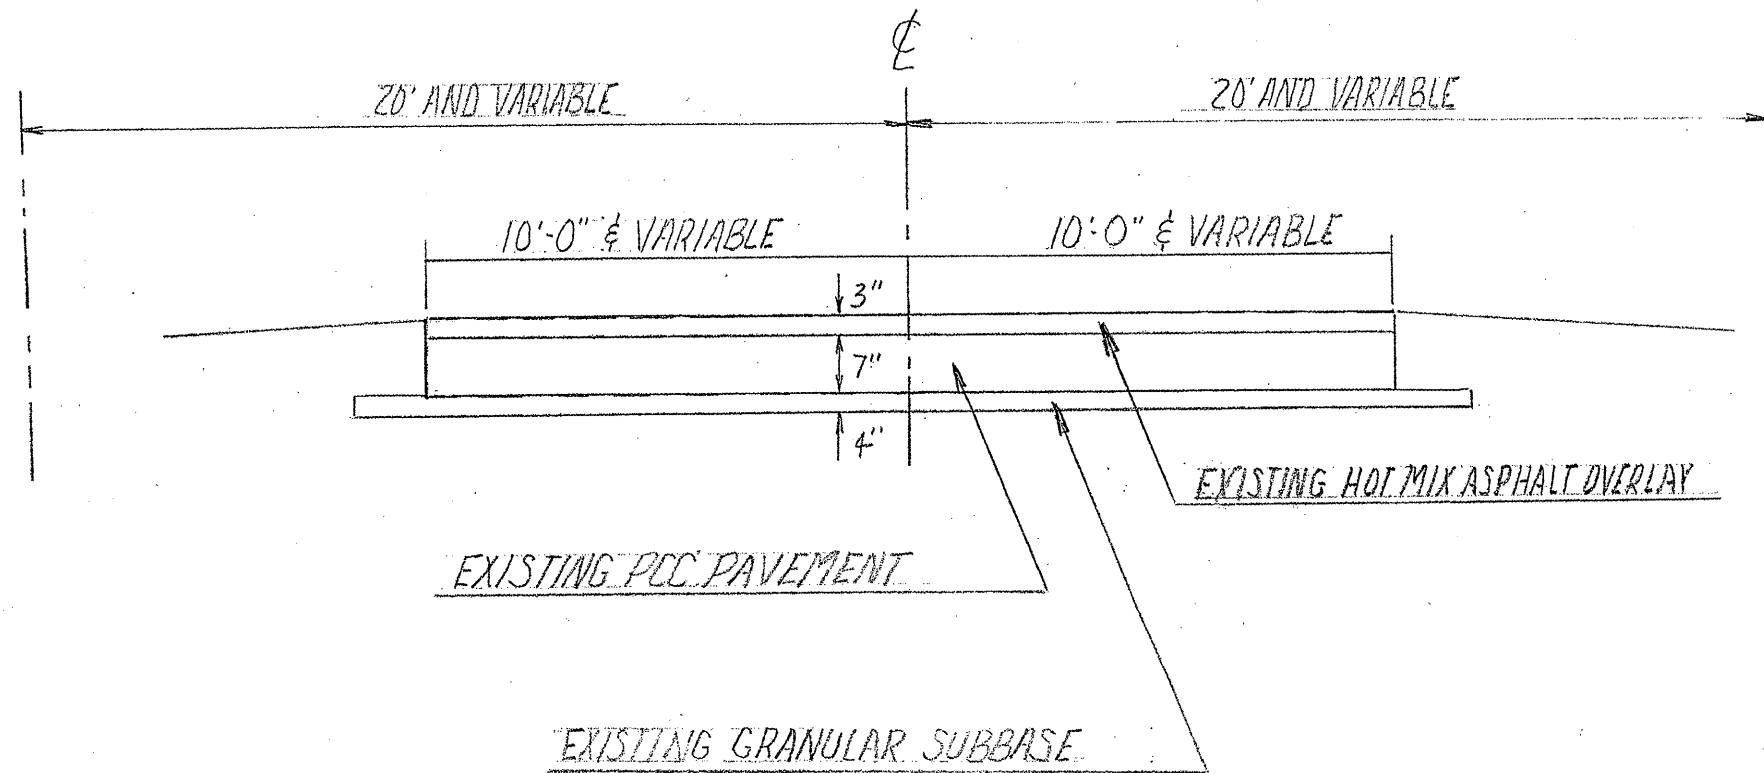

Prepared by:  
Vermilion County Highway Dept.  
2732 Batestown Road  
Oakwood, Illinois 61858

DENMARK RD. (C.H. 20)  
2009 RESURFACING  
SECTION 07-00160-00-RS

SHEET 29
OF 71
June 29, 2009