


PROPOSED TYPICAL CROSS SECTION

(Station 65+96 to Station 67+55)

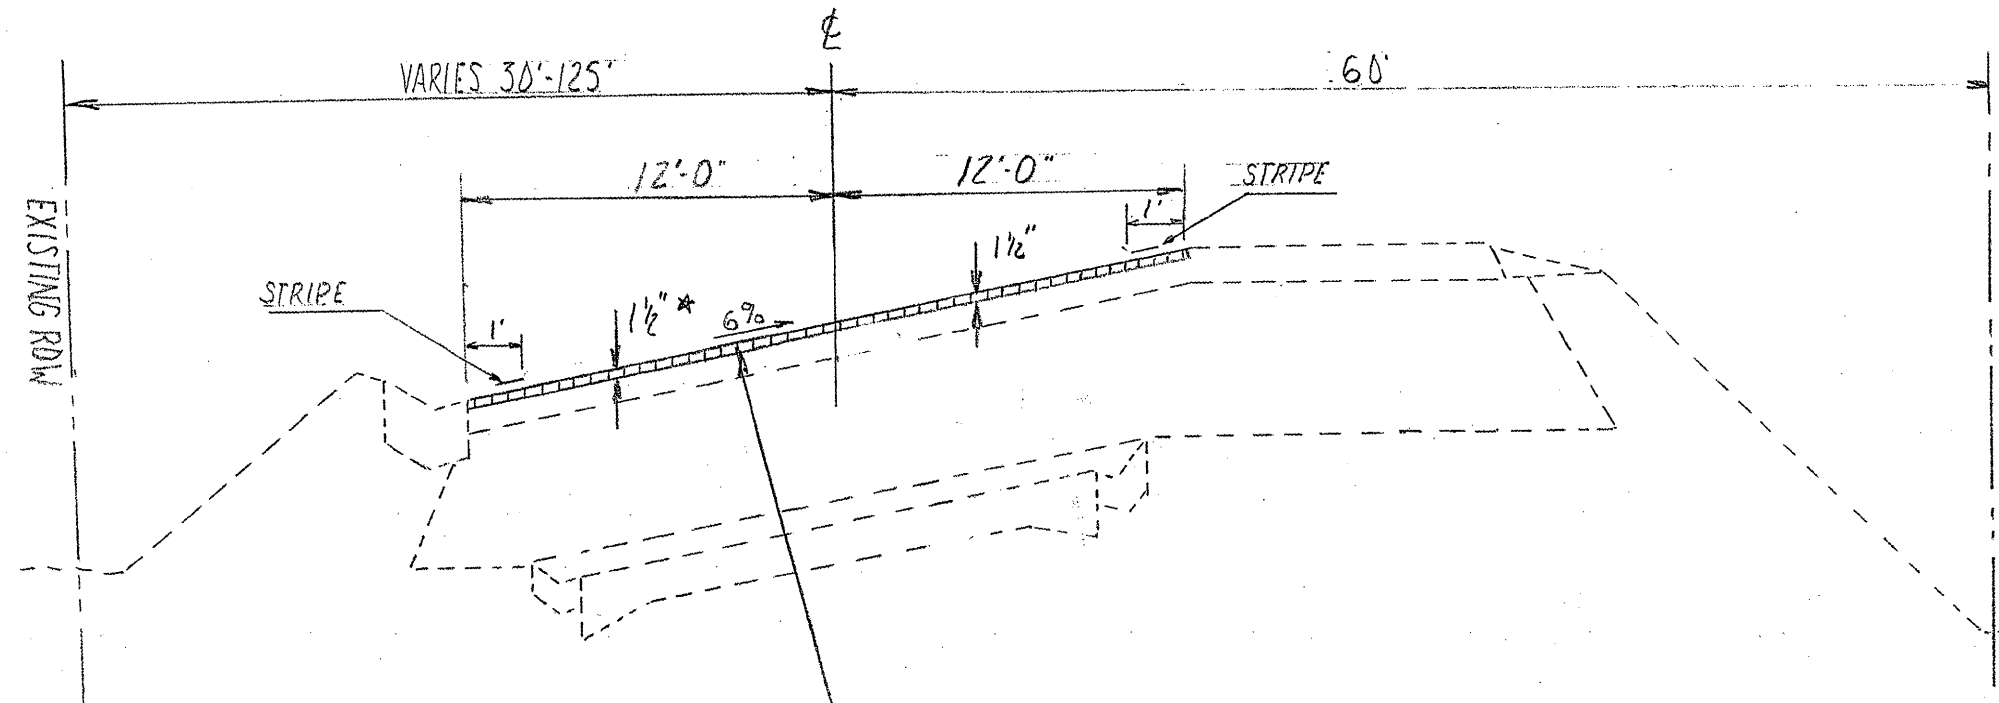

* HOT-MIX ASPHALT SURFACE REMOVAL 1 1/2"

POLYMERIZED HOT-MIX ASPHALT SURFACE COURSE MIX C N 50
168 LB/SQ YD

Prepared by:
Vermilion County Highway Dept.
2732 Batestown Road
Oakwood, Illinois 61858

DENMARK RD. (C.H. 20)
2009 RESURFACING
SECTION 07-00160-00-RS

SHEET 34
OF 71
June 29, 2009