


PROPOSED TYPICAL CROSS SECTION

(Station 68+40 to Station 69+85)

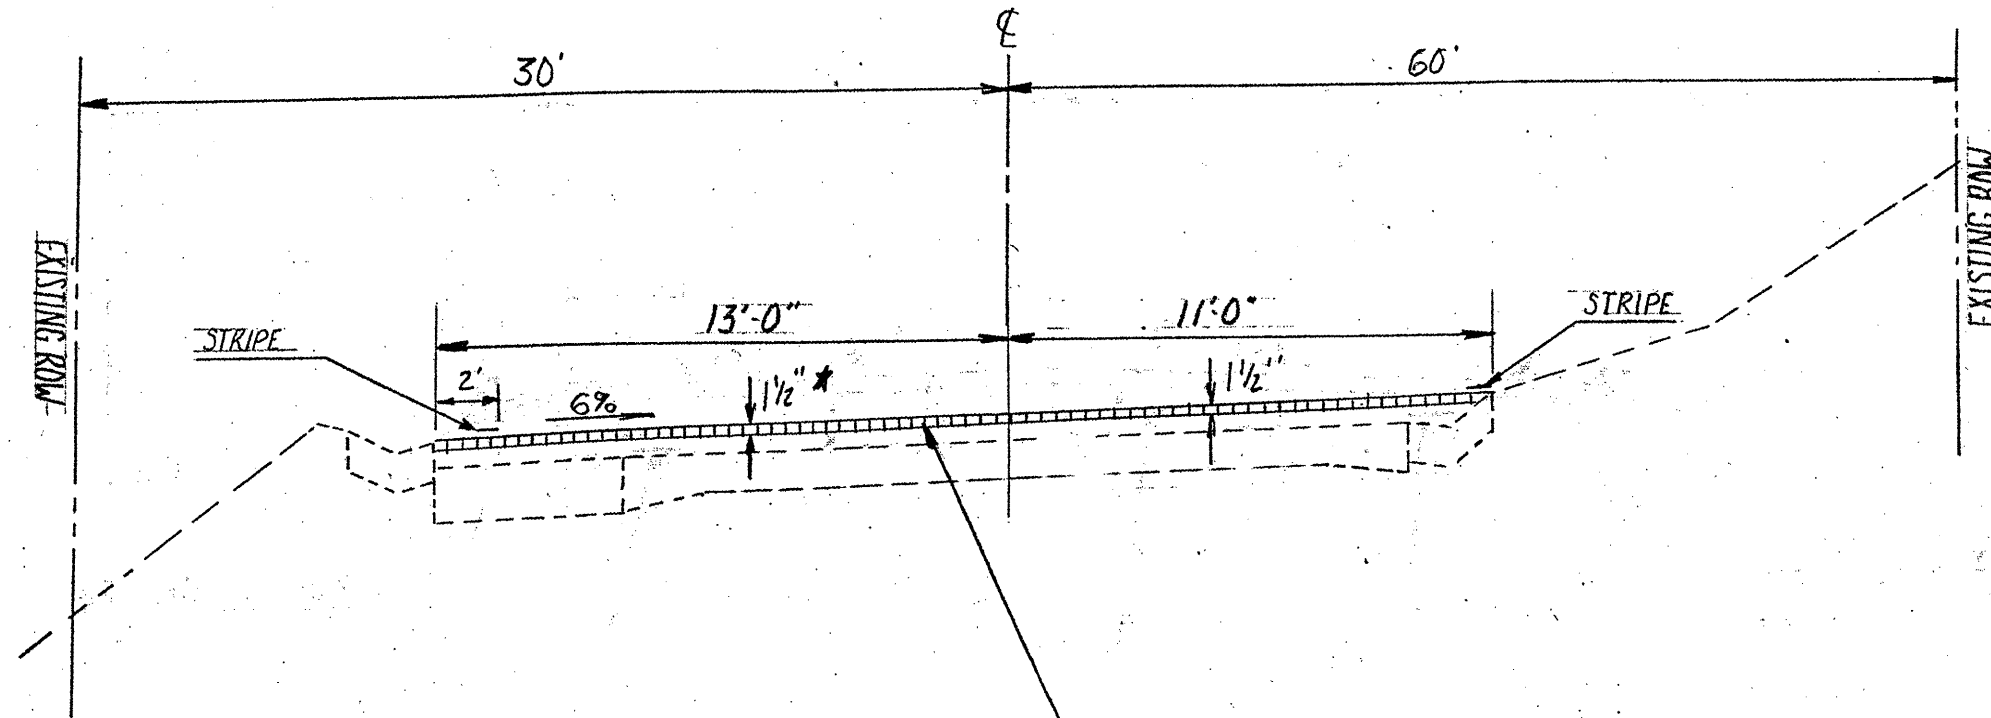

POLYMERIZED HOT MIX ASPHALT SURFACE COURSE MIX. N50

* HOT MIX ASPHALT SURFACE
REMOVAL 1 1/2"

Prepared by:
Vermilion County Highway Dept.
2732 Batestown Road
Oakwood, Illinois 61858

DENMARK RD. (C.H. 20)
2009 RESURFACING
SECTION 07-00160-00-RS

| |
|---------------|
| SHEET 36 |
| OF 71 |
| June 29, 2009 |