


PROPOSED TYPICAL CROSS SECTION

STA 69+85 TO STA 75+56.21

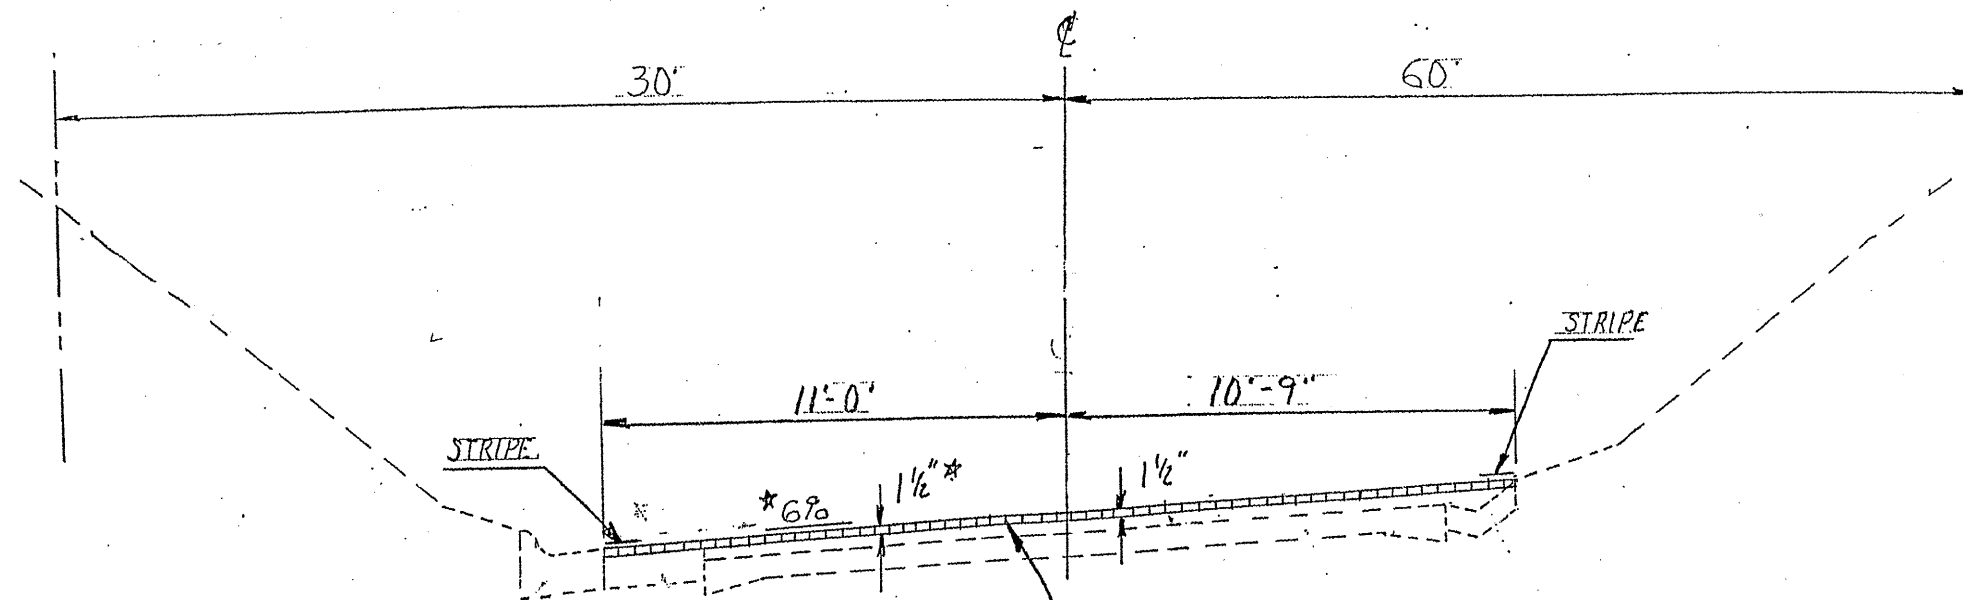

POLYMERIZED HOT-MIX ASPHALT SURFACE COURSE MIX C N50
168 LB/SQ YD

* HOT-MIX ASPHALT SURFACE REMOVAL 1 1/2"

NOTE: TRANSITION HMA SURFACE REMOVAL FROM 1 1/2"
TO 1" STA 75+62.25 TO STA 76+17.75

** VARIES FROM 6% SUPERELEVATION TO NORMAL CROWN.
WITH 1.5% CROSS SLOPE

Prepared by: Vermilion County Highway Dept. 2732 Batestown Road Oakwood, Illinois 61858	DENMARK RD. (C.H. 20) 2009 RESURFACING SECTION 07-00160-00-RS	SHEET 37
		OF 71
		June 29, 2009