


PROPOSED TYPICAL CROSS SECTION  
STA 200 + 00 TO STA 202 + 00

NOTE: STA EQ STA 169 + 86BK = STA 200 + 00AH

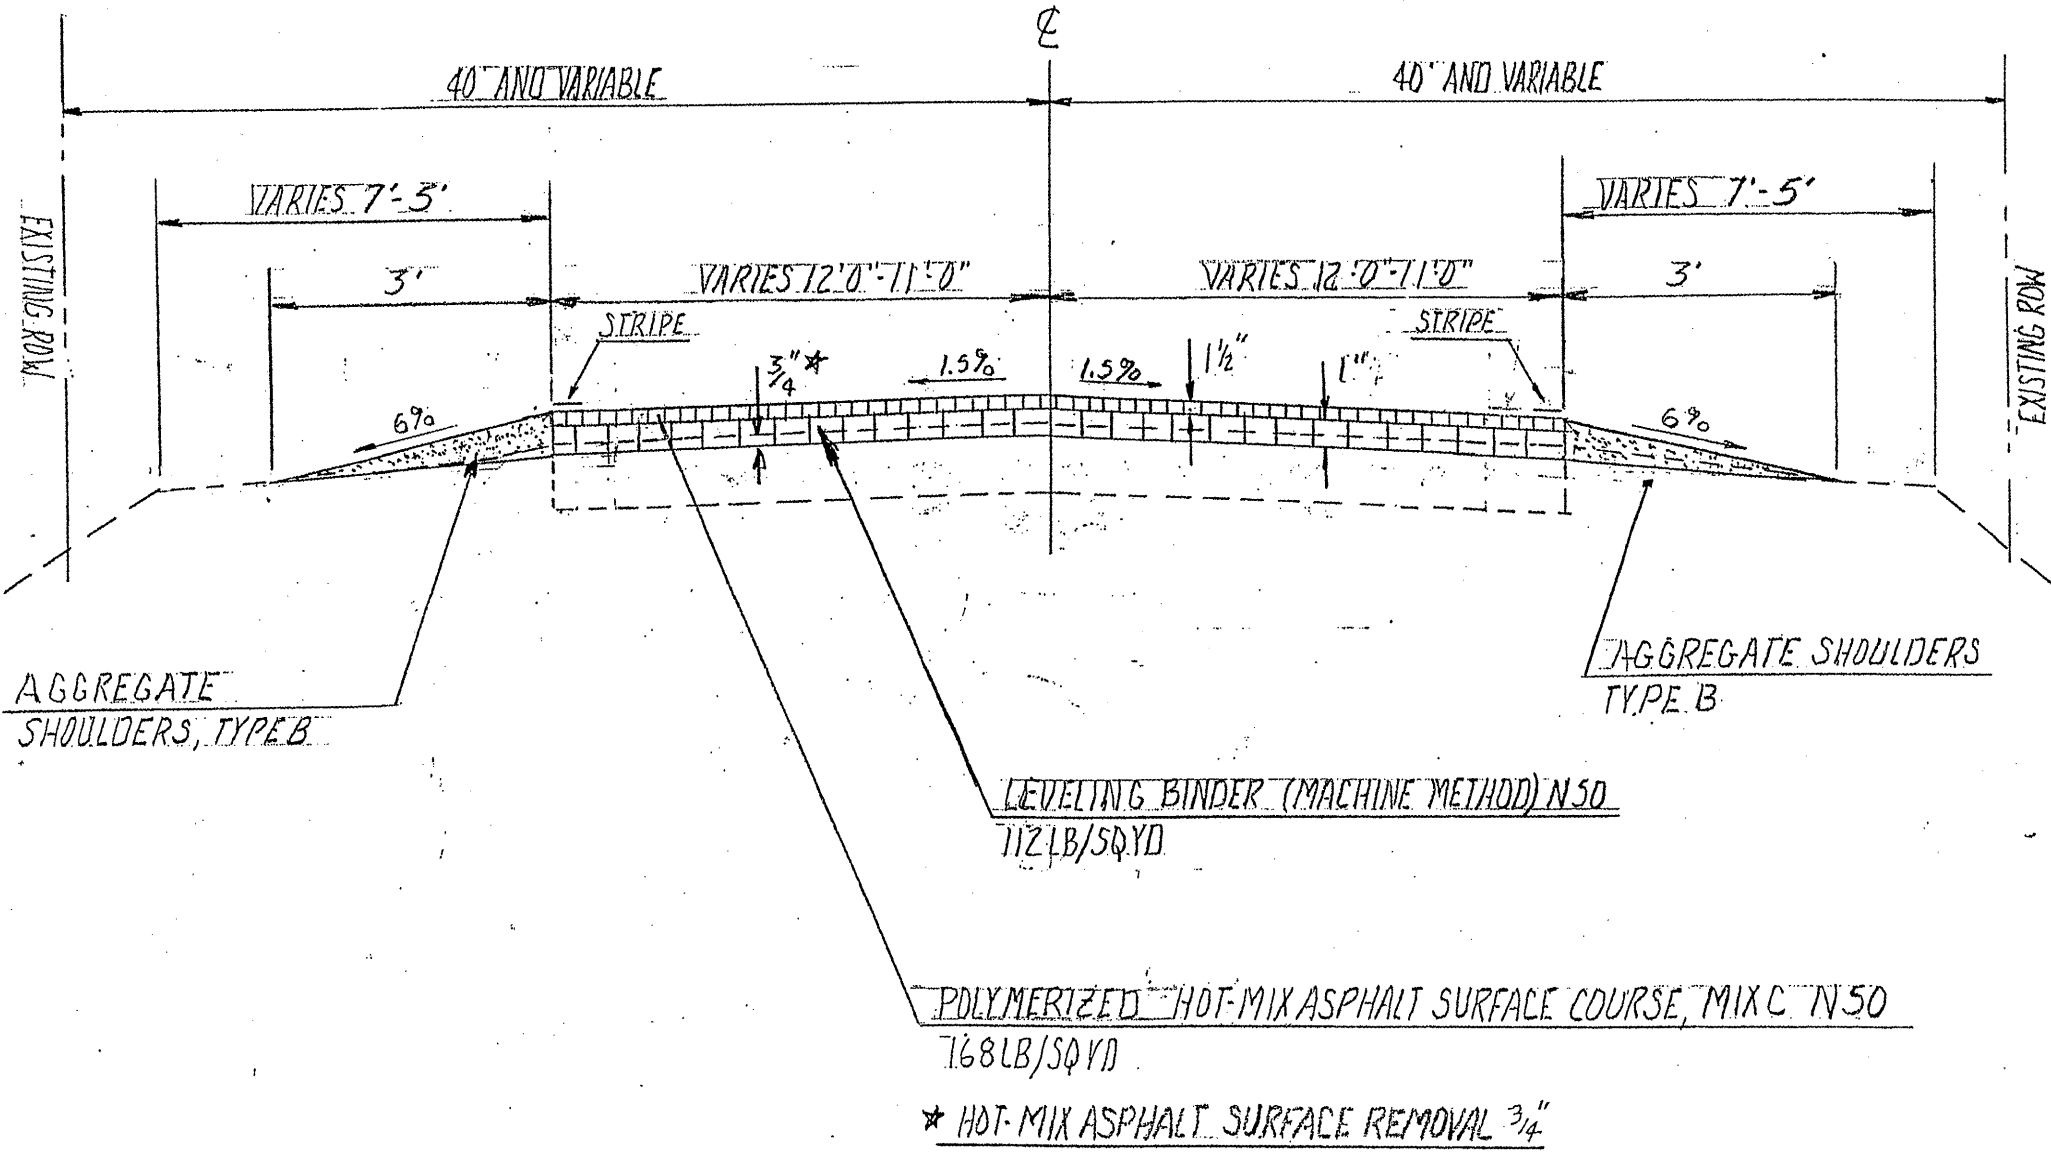

Prepared by:  
Vermilion County Highway Dept.  
2732 Batestown Road  
Oakwood, Illinois 61858

DENMARK RD. (C.H. 20)  
2009 RESURFACING  
SECTION 07-00160-00-RS

SHEET 39
OF 71
June 29, 2009