


**PROPOSED TYPICAL CROSS SECTION**

STA 249+36.00 TO STA 251+70.57

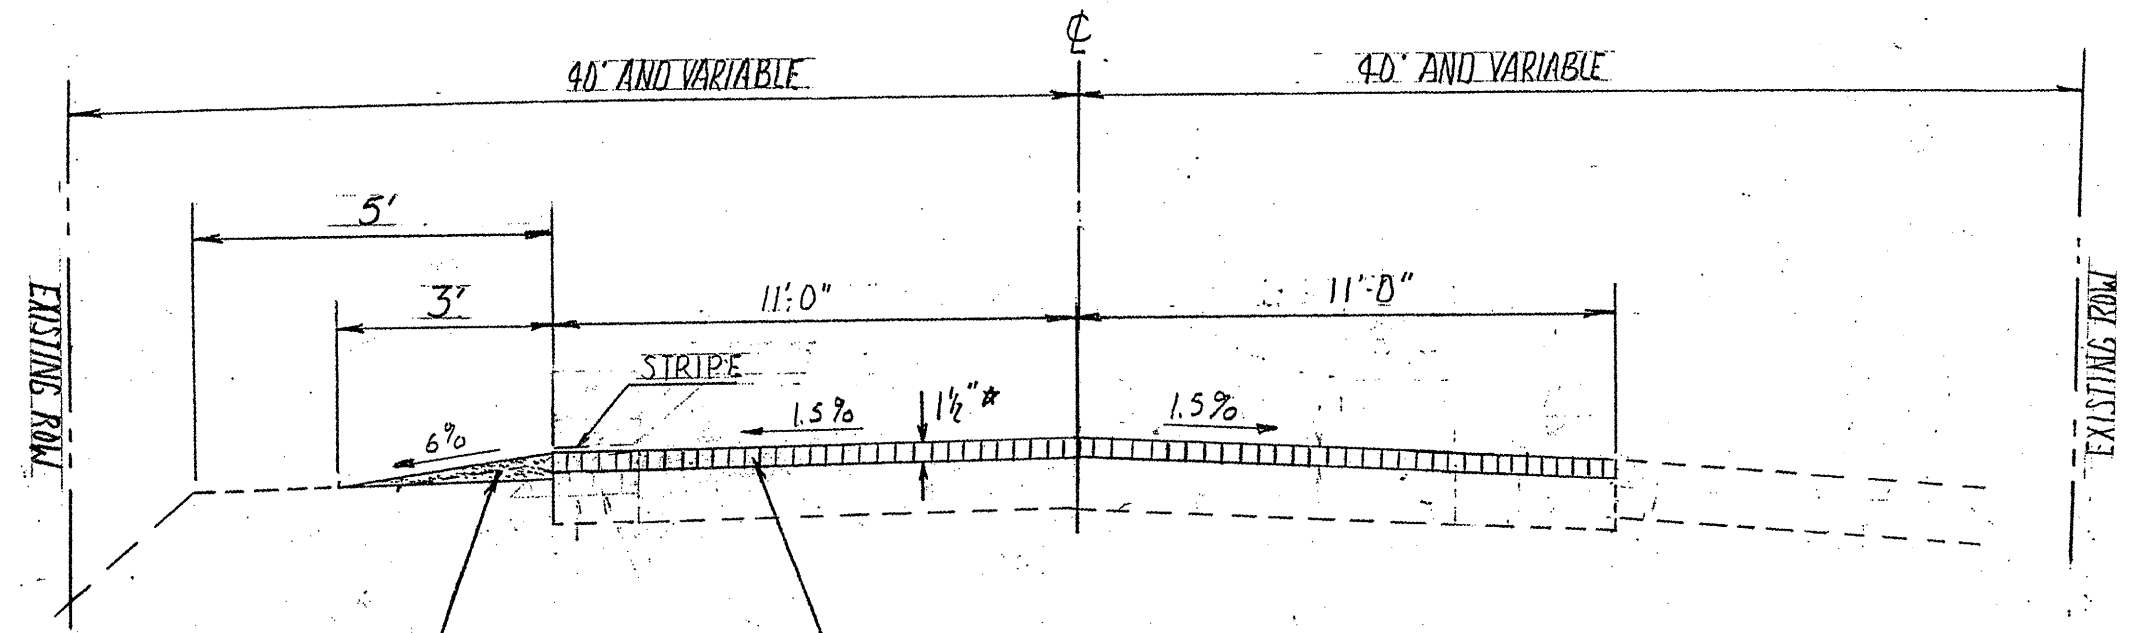

AGGREGATE SHOULDERS  
TYPE B

★ HOT-MIX ASPHALT SURFACE REMOVAL 1 1/2"

POLYMERIZED HOT-MIX ASPHALT SURFACE COURSE MIX C  
N 50 1681B/SQYD

|  |   |               |
|--|---|---------------|
| Prepared by:<br>Vermilion County Highway Dept.<br>2732 Batestown Road<br>Oakwood, Illinois 61858 | DENMARK RD. (C.H. 20)<br>2009 RESURFACING<br>SECTION 07-00160-00-RS | SHEET 41      |
|  |   | OF 71         |
|  |   | June 29, 2009 |