


**PROPOSED TYPICAL CROSS-SECTION FOR
SUPERELEVATION CORRECTION OF CURVES**

- CURVE 1 PROPOSED SE = 8%
- CURVE 3 PROPOSED SE = 4%

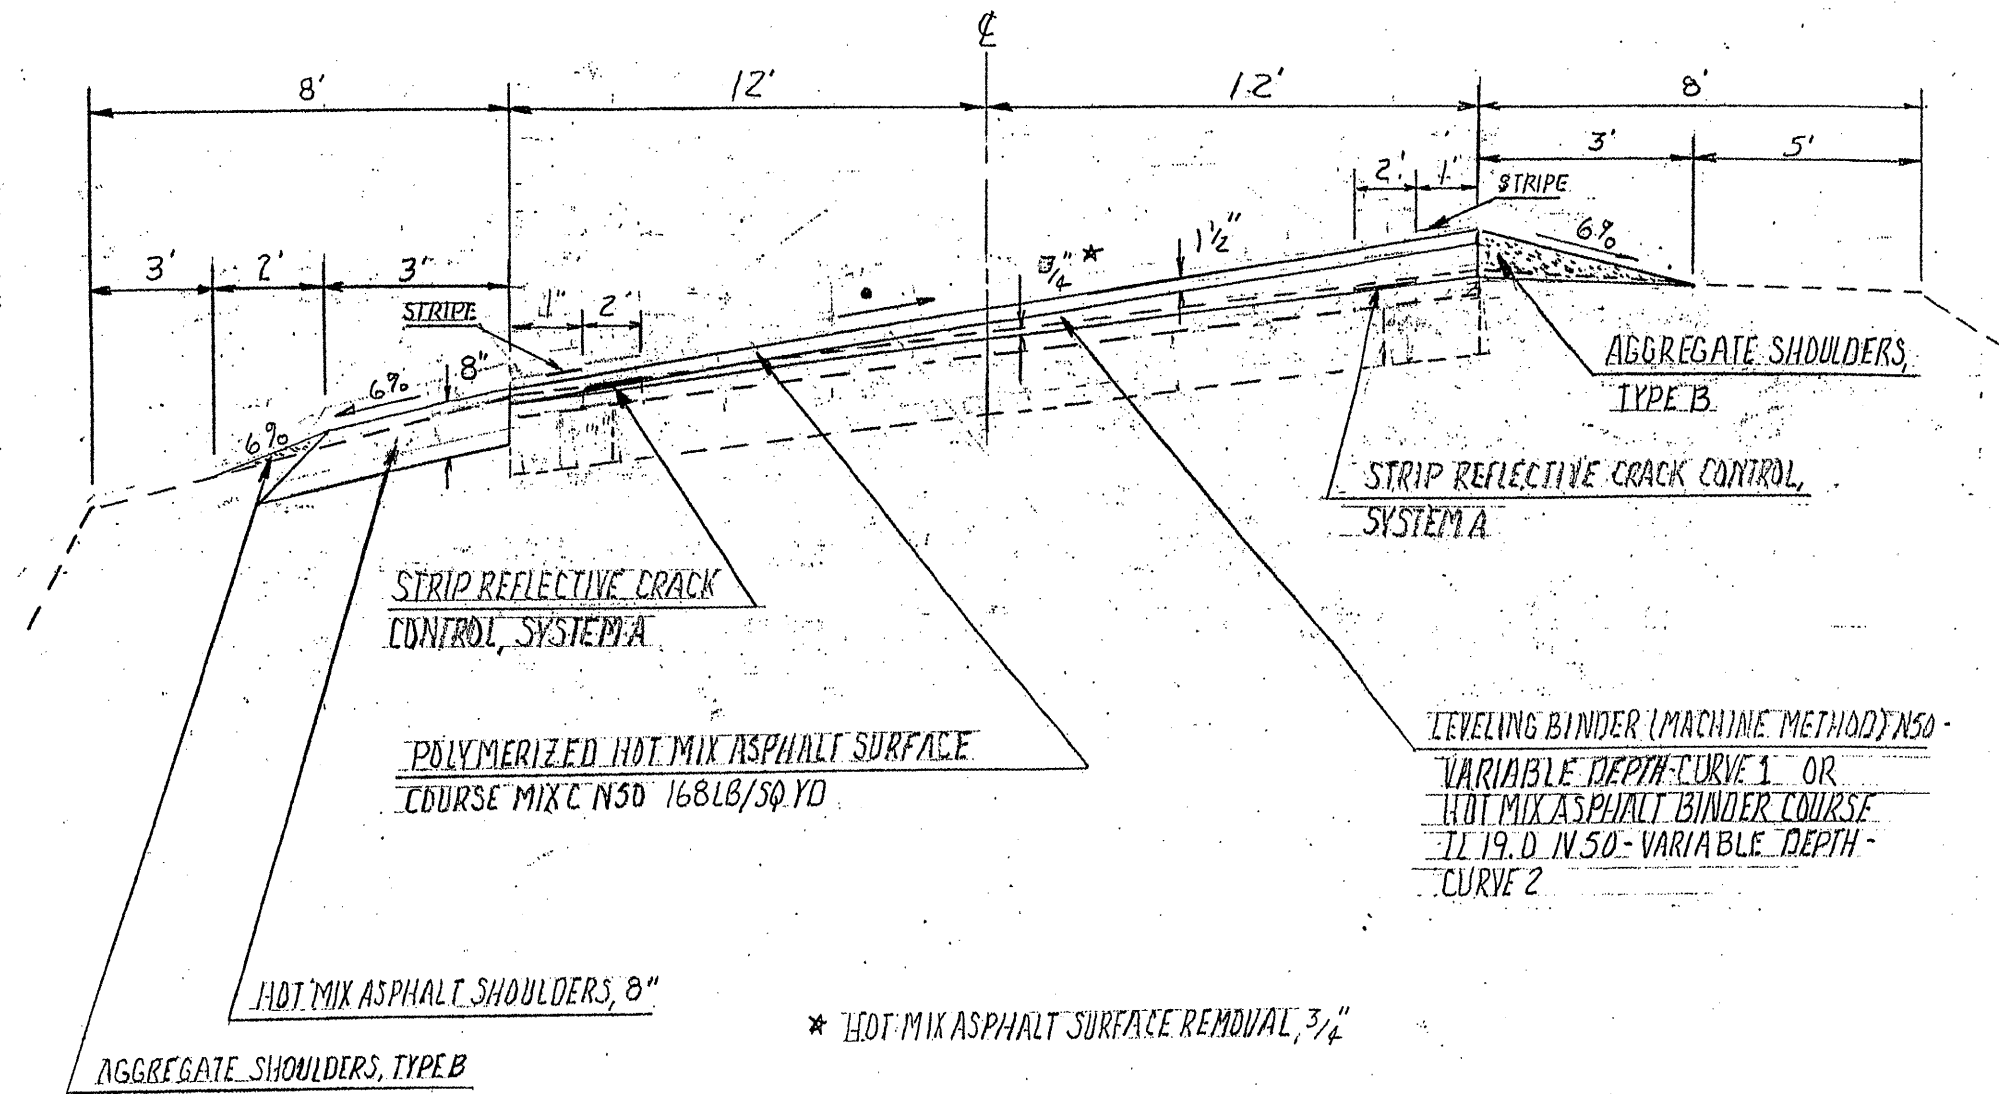

Prepared by: Vermilion County Highway Dept. 2732 Batestown Road Oakwood, Illinois 61858	DENMARK RD. (C.H. 20) 2009 RESURFACING SECTION 07-00160-00-RS	SHEET 52
		OF 71
		June 29, 2009