


**PROPOSED TYPICAL CROSS-SECTION FOR
SUPERELEVATION CORRECTION OF CURVES**

- CURVE 4: PROPOSED SE 5.0%
- CURVE 5: PROPOSED SE 5.0%
- CURVE 6: PROPOSED SE 3.0%
- CURVE 7: PROPOSED SE 8.0%
- CURVE 8: PROPOSED SE 6.5%

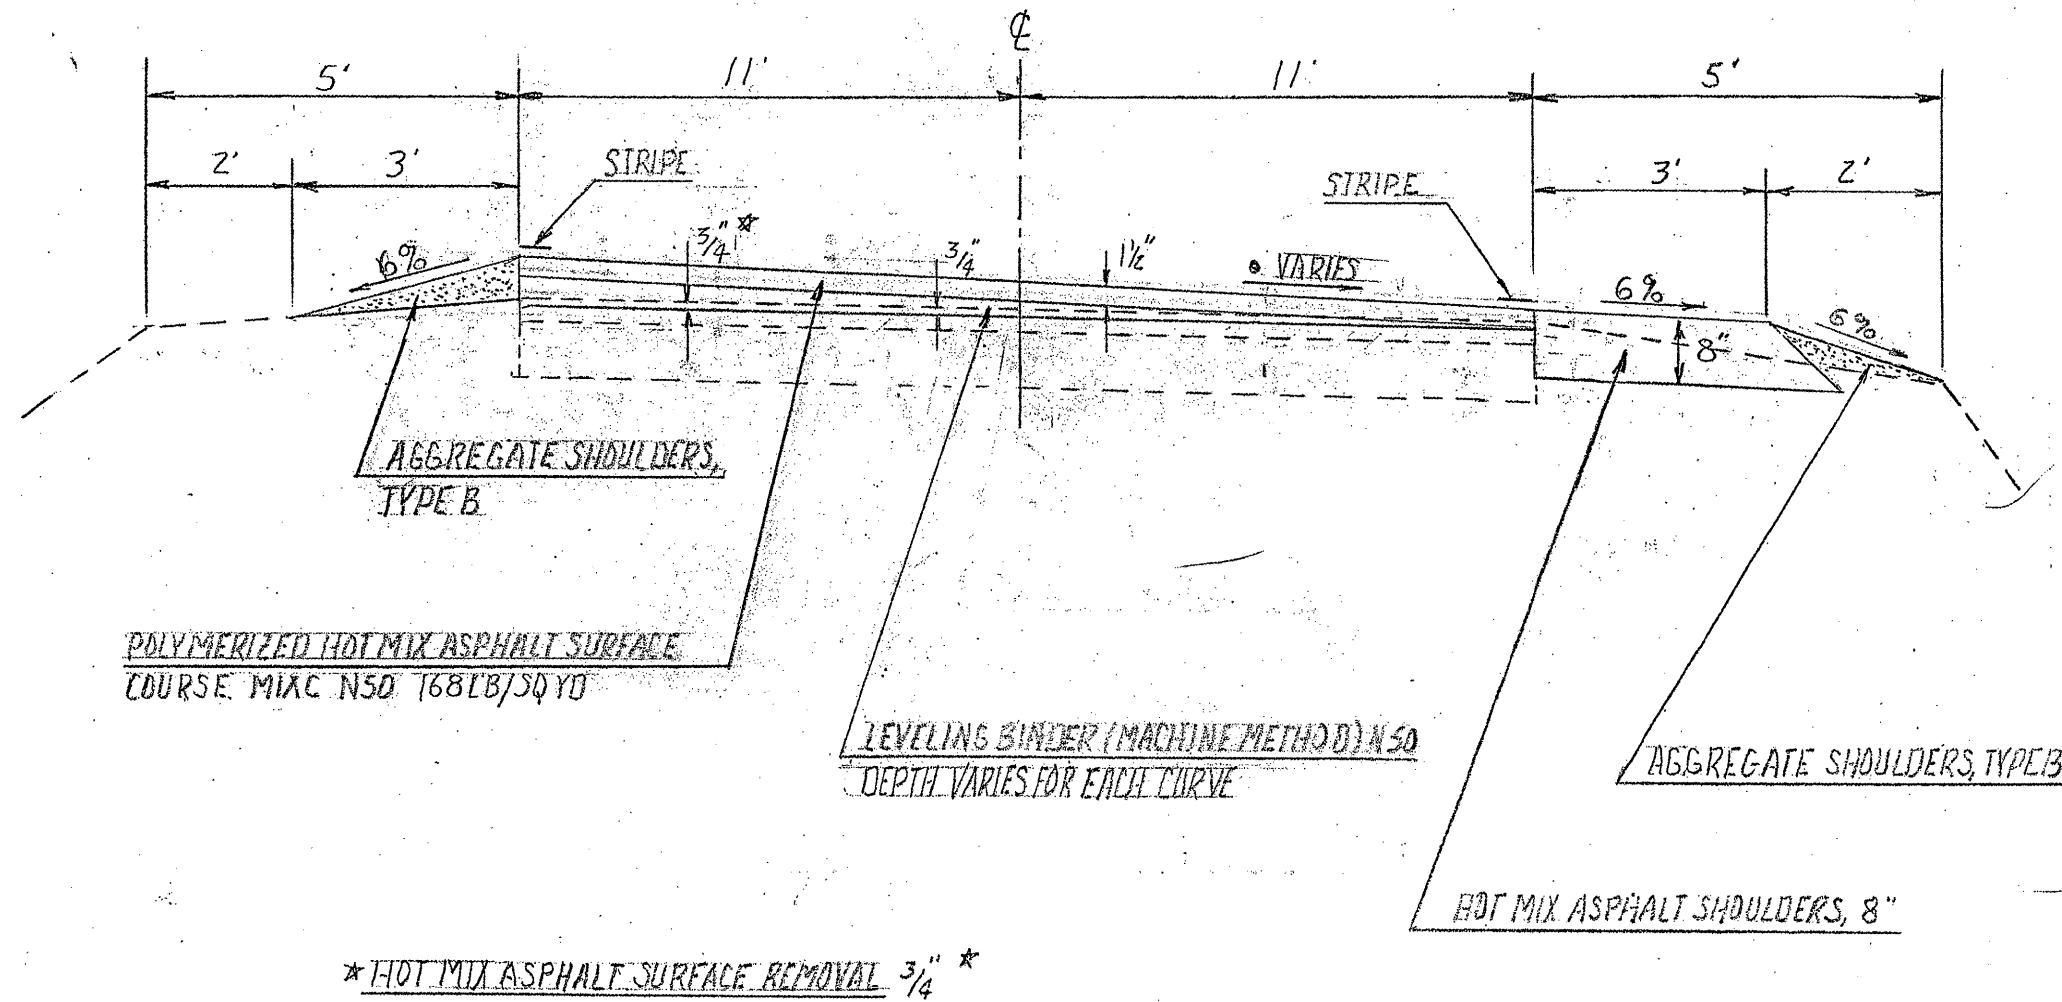

Prepared by:
Vermilion County Highway Dept.
2732 Batestown Road
Oakwood, Illinois 61858

DENMARK RD. (C.H. 20)
2009 RESURFACING
SECTION 07-00160-00-RS

SHEET 53
OF 71
June 29, 2009