



TEMPORARY EROSION CONTROL PLAN

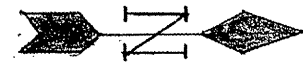

PERIMETER EROSION BARRIER
 TEMPORARY DITCH CHECK

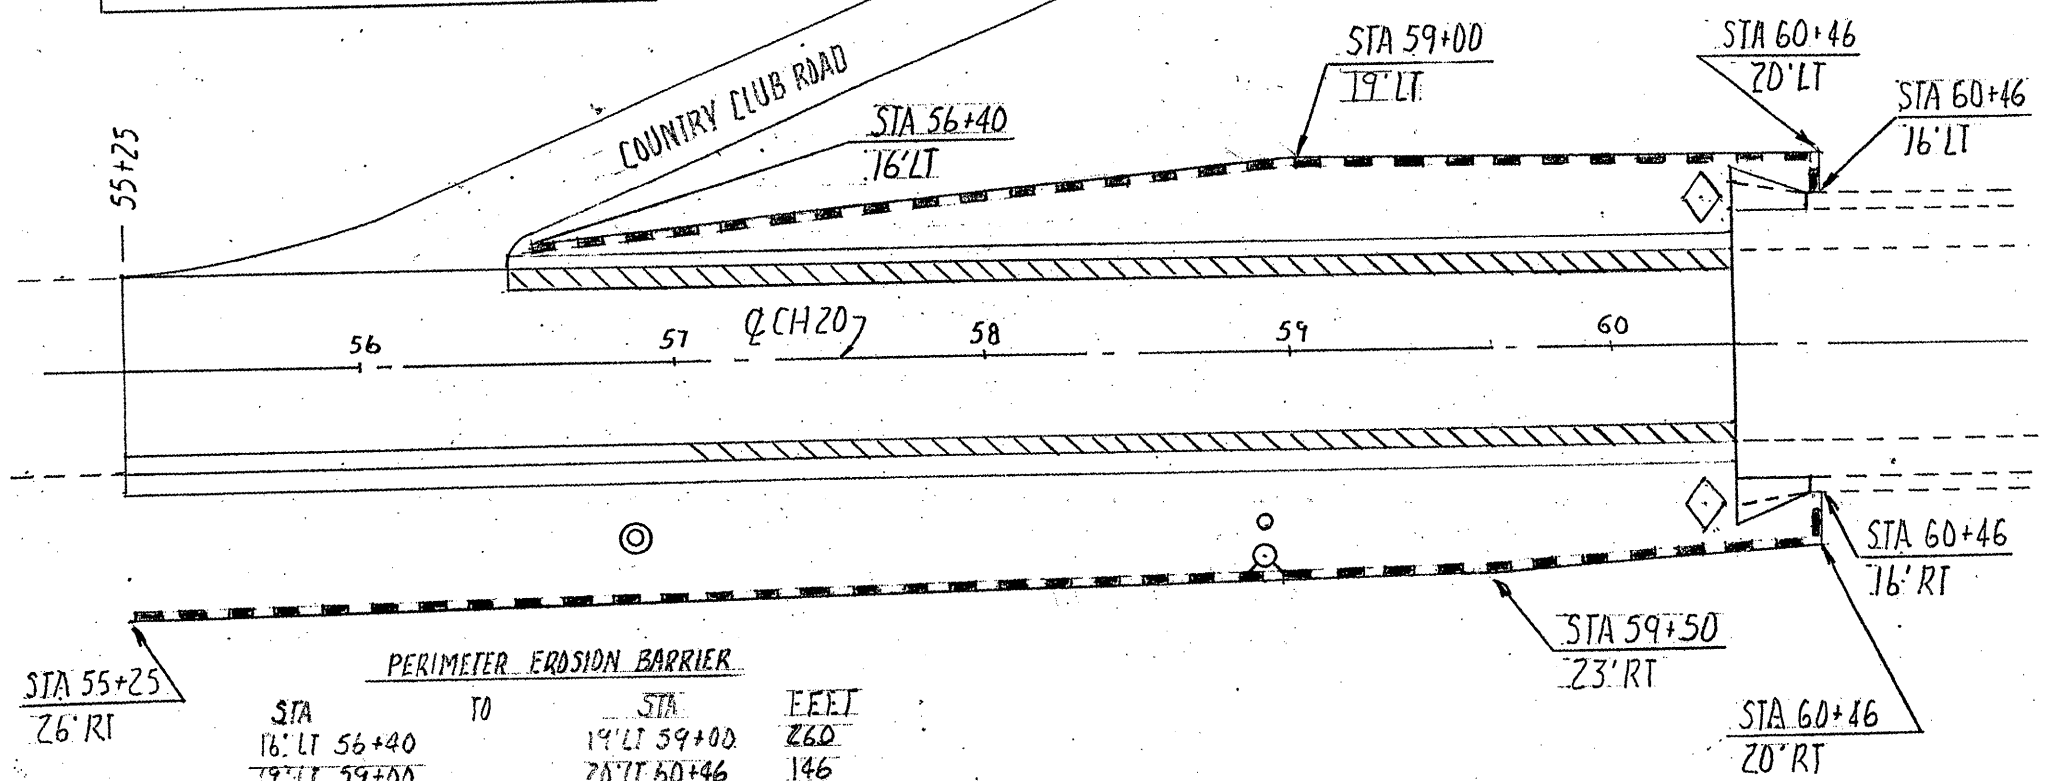

PERIMETER EROSION BARRIER			
STA	TO	STA	FEET
16' LT 56+40		19' LT 59+00	260
19' LT 59+00		20' LT 60+46	146
20' LT 60+46		16' LT 60+46	4
26' RT 55+25		23' RT 59+50	425
23' RT 59+50		20' RT 60+46	96
20' RT 60+46		16' RT 60+46	4
		TOTAL	935

- INTENDED SEQUENCE**
1. PLACEMENT OF PERIMETER EROSION BARRIER
 2. PRIOR TO THE COMMENCEMENT OF ANY WORK
(SEE STANDARD 2800D)
 3. PLACEMENT OF TEMPORARY EROSION CONTROL SEEDING
DURING GRADING BEHIND NEW PMA SHOULDER
 4. PLACEMENT OF PERMANENT SEEDING IMMEDIATELY
AFTER COMPLETION OF FINAL GRADING AND SHAPING

TEMPORARY DITCH CHECKS	
STA	EACH
14' LT 60+40	1.0
16' RT 60+40	1.0
TOTAL	2.0

Prepared by: Vermilion County Highway Dept. 2732 Batesown Road Oakwood, Illinois 61858	DENMARK RD. (C.H. 20) 2009 RESURFACING SECTION 07-00160-00-RS	SHEET 55
		OF 71
		June 29, 2009