



RTE.	SECTION	COUNTY	TOTAL SHEETS	SHEET NO.
6999	08-00330-01-PV	VERMILION	77	14

VOORHEES STREET
CONTRACT NO. 91417

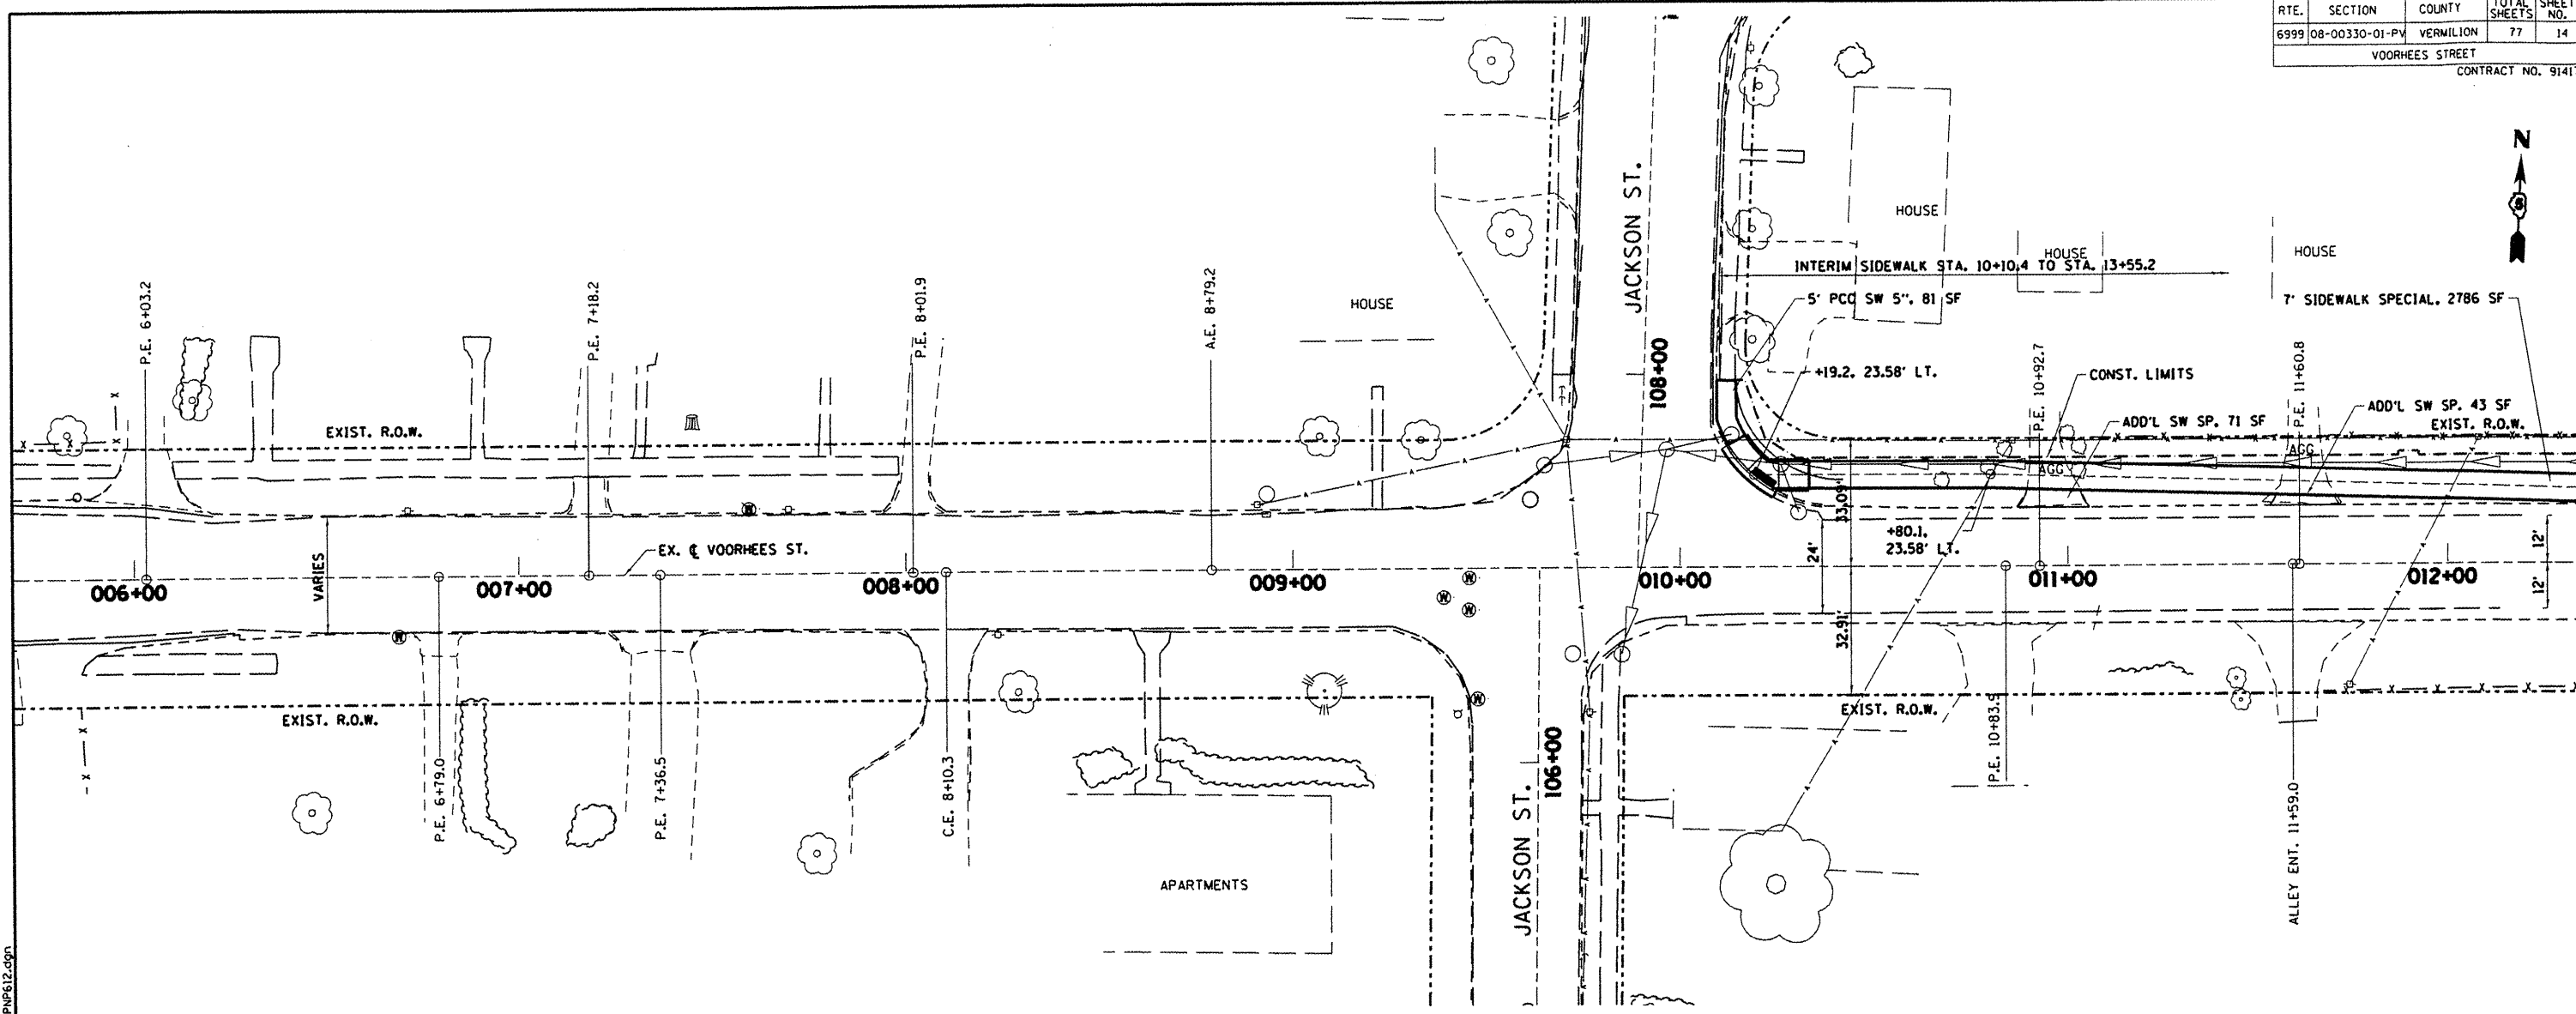

NOTE: PROPOSED WORK SHOWN PRIOR TO STATION 12+95 IS OUTSIDE OF THE SECTION LIMITS

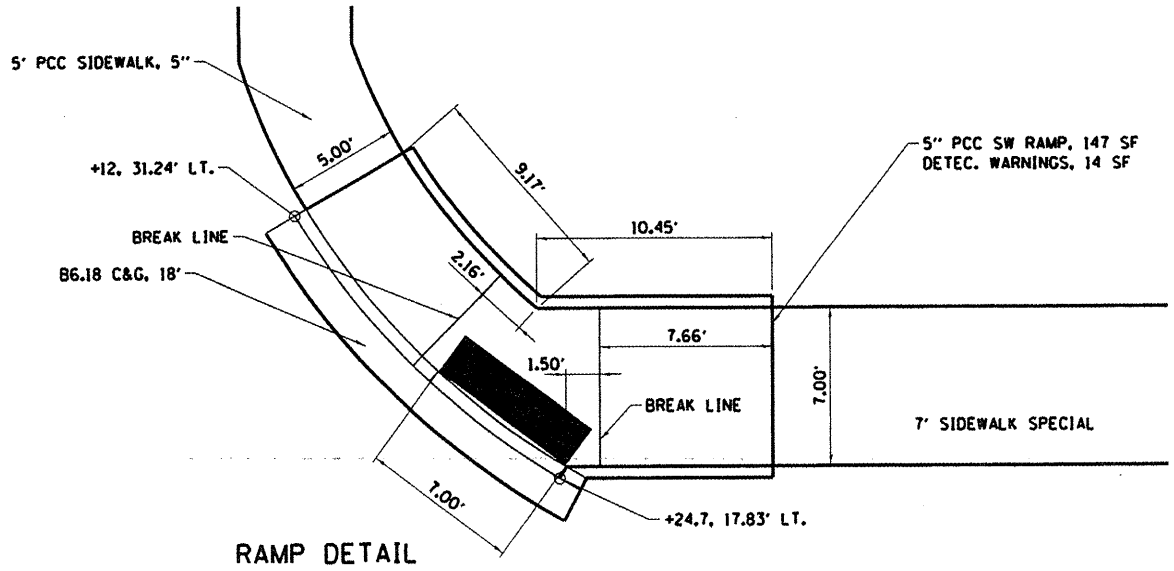

RAMP DETAIL

DEPARTMENT OF ENGINEERING
DANVILLE, IL. R. DAVID SCHNELLE, CITY ENGINEER
VOORHEES ST IMPROVEMENT PHASE I
PROPOSED PLAN & PROFILE
STA. 6+00 TO STA. 12+00
SCALE: 1:20
DATE: 7/24/2009
DRAWN BY: SOC
CHECKED BY: RDS

Camplains
CITY OF DANVILLE, IL
REVISIONS

NO.	NAME	DATE

X:\Projects\Civil\Current\08-00330-00PV-Voorhees\CIVIL\DGN\CIPN612.dgn