
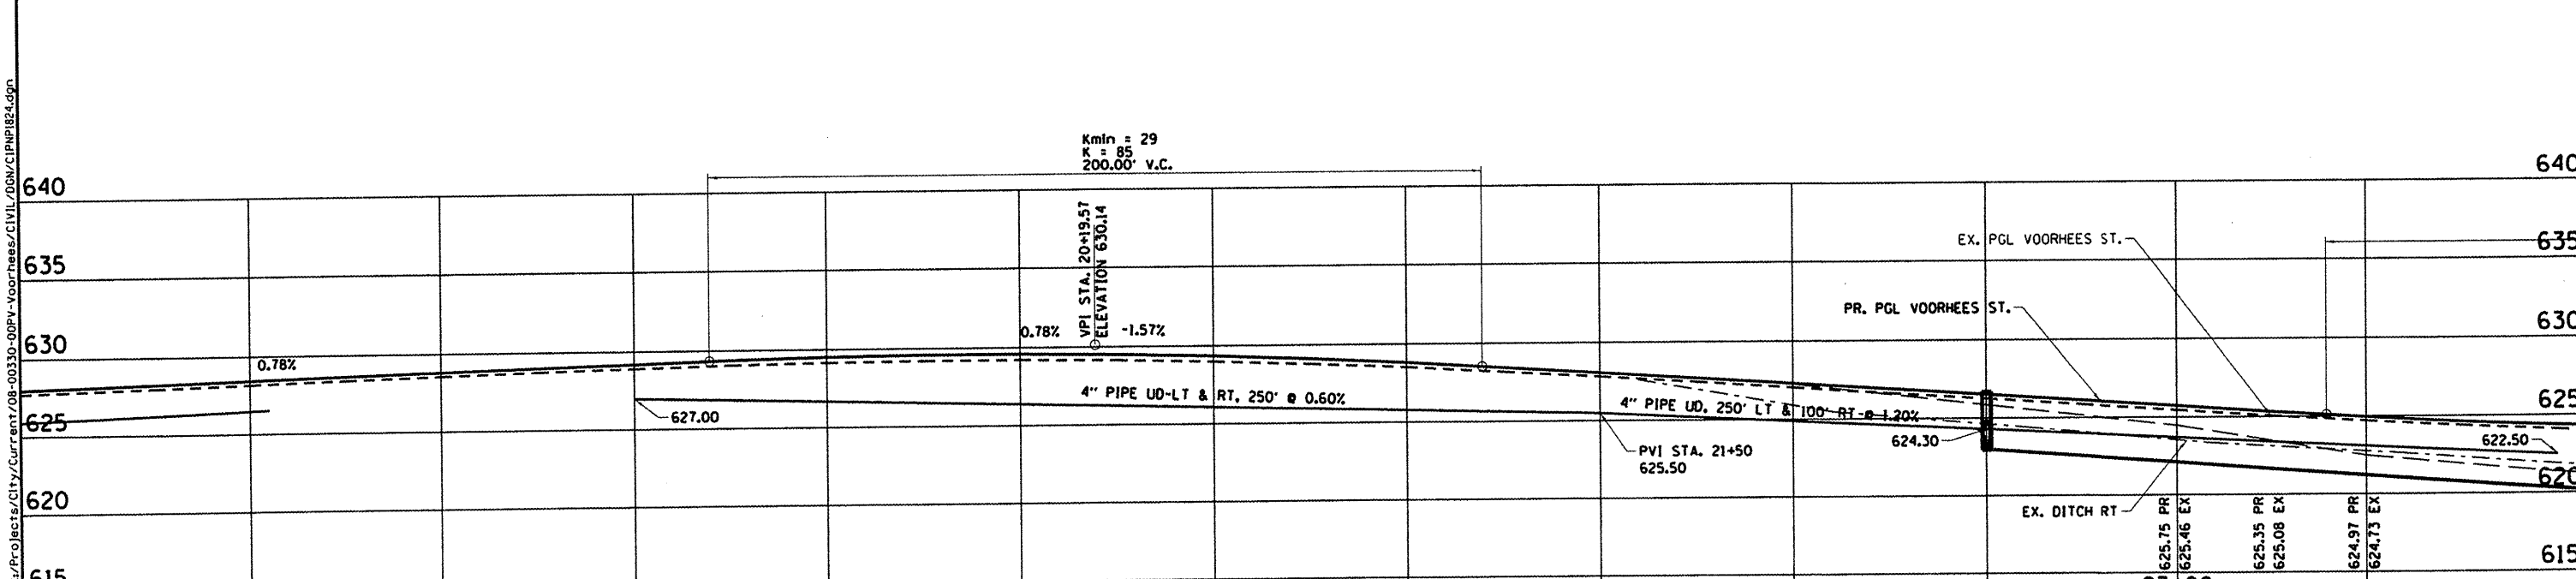



RTE.	SECTION	COUNTY	TOTAL SHEETS	SHEET NO.
6999	08-00330-01-PV	VERMILION	77	18
VOORHEES STREET				
CONTRACT NO. 91417				

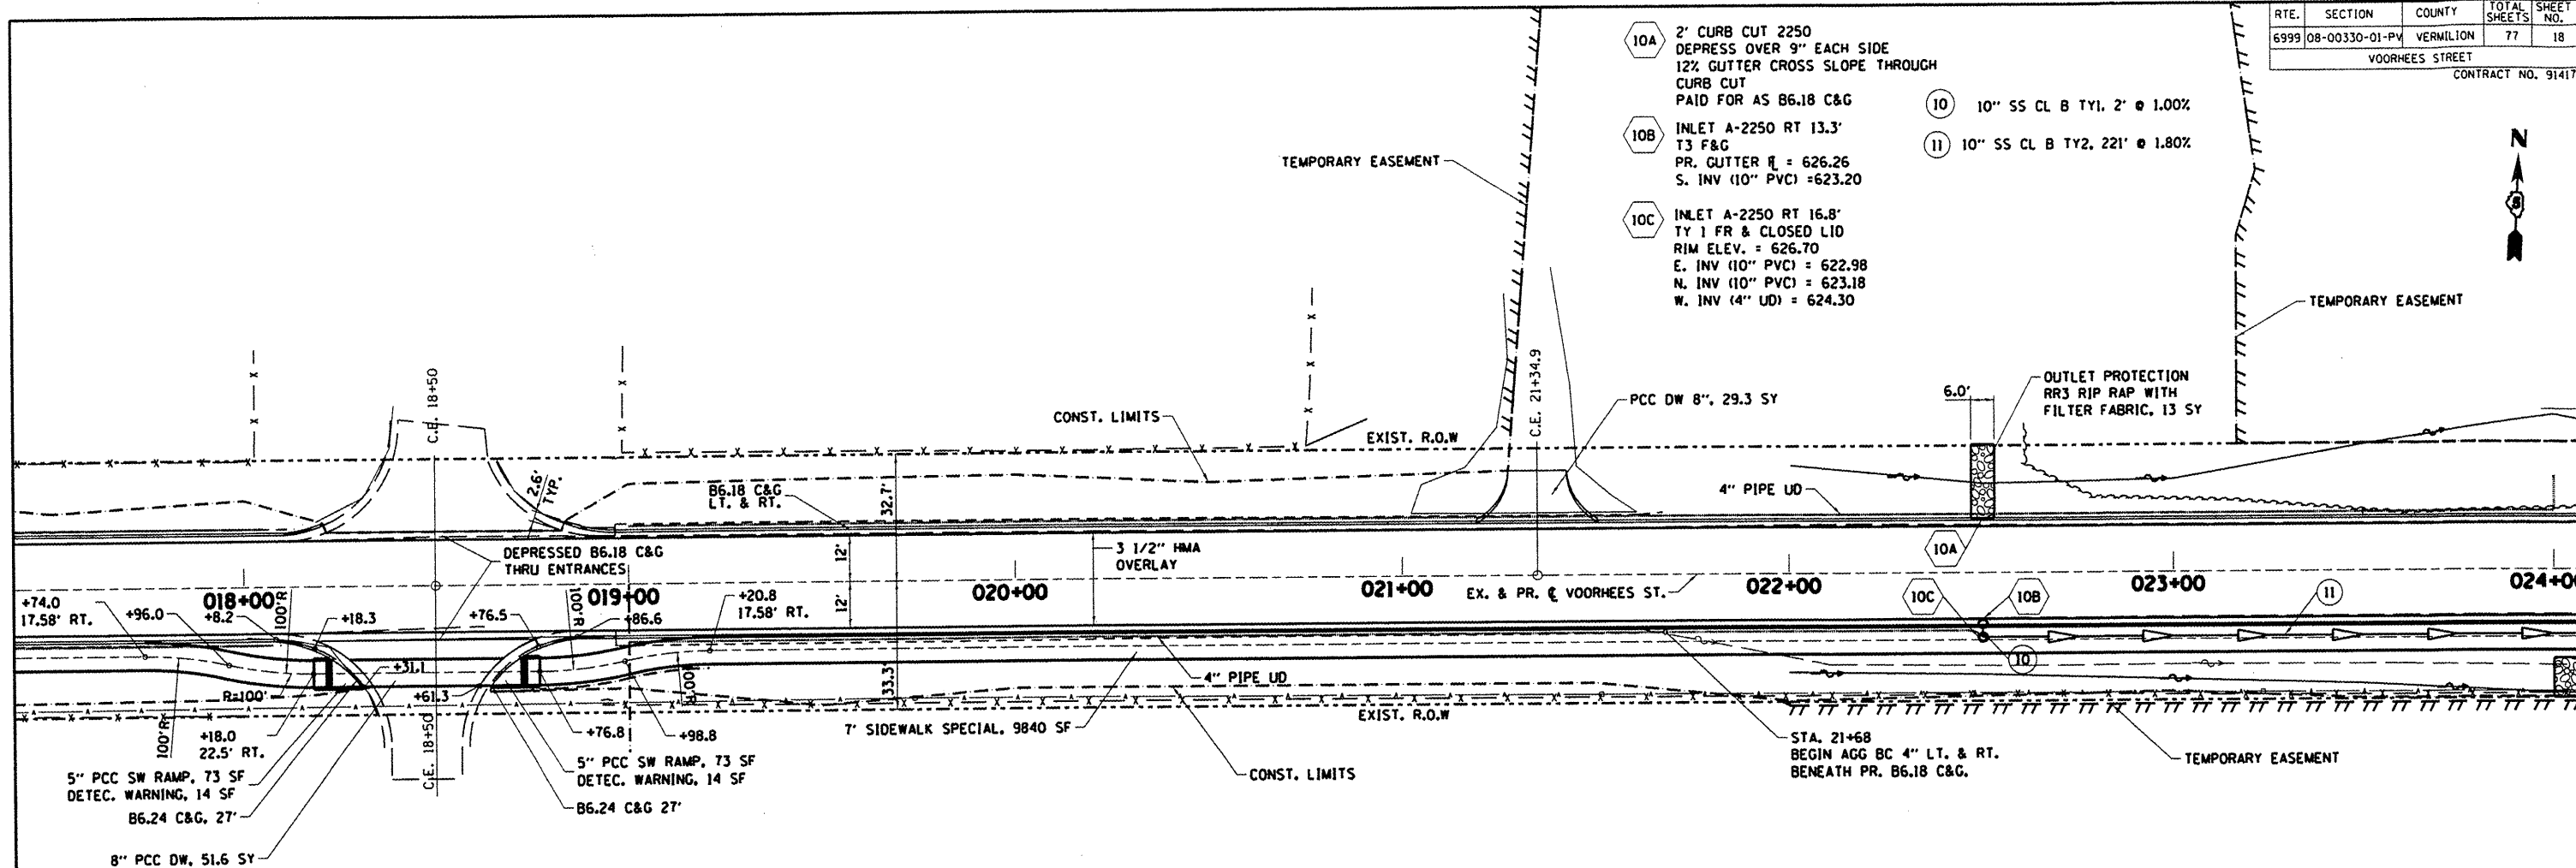

DATE	REVISIONS	NAME
605	628.43 PR	
	628.15 EX	
	628.63 PR	
	628.35 EX	
	628.82 PR	
	628.55 EX	
	629.02 PR	
	628.74 EX	
	629.21 PR	
	628.93 EX	
	629.40 PR	
	629.08 EX	
	629.54 PR	
	629.18 EX	
	629.61 PR	
	629.24 EX	
	629.61 PR	
	629.25 EX	
	629.53 PR	
	629.18 EX	
	629.38 PR	
	629.03 EX	
	629.16 PR	
	628.82 EX	
	628.86 PR	
	628.54 EX	
	628.49 PR	
	628.20 EX	
	628.10 PR	
	627.84 EX	
	627.70 PR	
	627.45 EX	
	627.31 PR	
	627.04 EX	
	626.92 PR	
	626.64 EX	
	626.53 PR	
	626.27 EX	
	626.14 PR	
	625.88 EX	

DEPARTMENT OF ENGINEERING
 DANVILLE, IL. R. DAVID SCHNELLE, CITY ENGINEER
VOORHEES ST IMPROVEMENT PHASE I
PROPOSED PLAN & PROFILE
STA. 18+00 TO STA. 24+00

SCALE: 1:20
 DATE: 7/24/2009
 DRAWN BY: SDC
 CHECKED BY: RDS

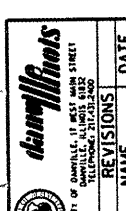

X:\Projects\City\Current\08-00330-00PV-Voorhees\CIVIL\DWG\CIP\PIR24.dwg