


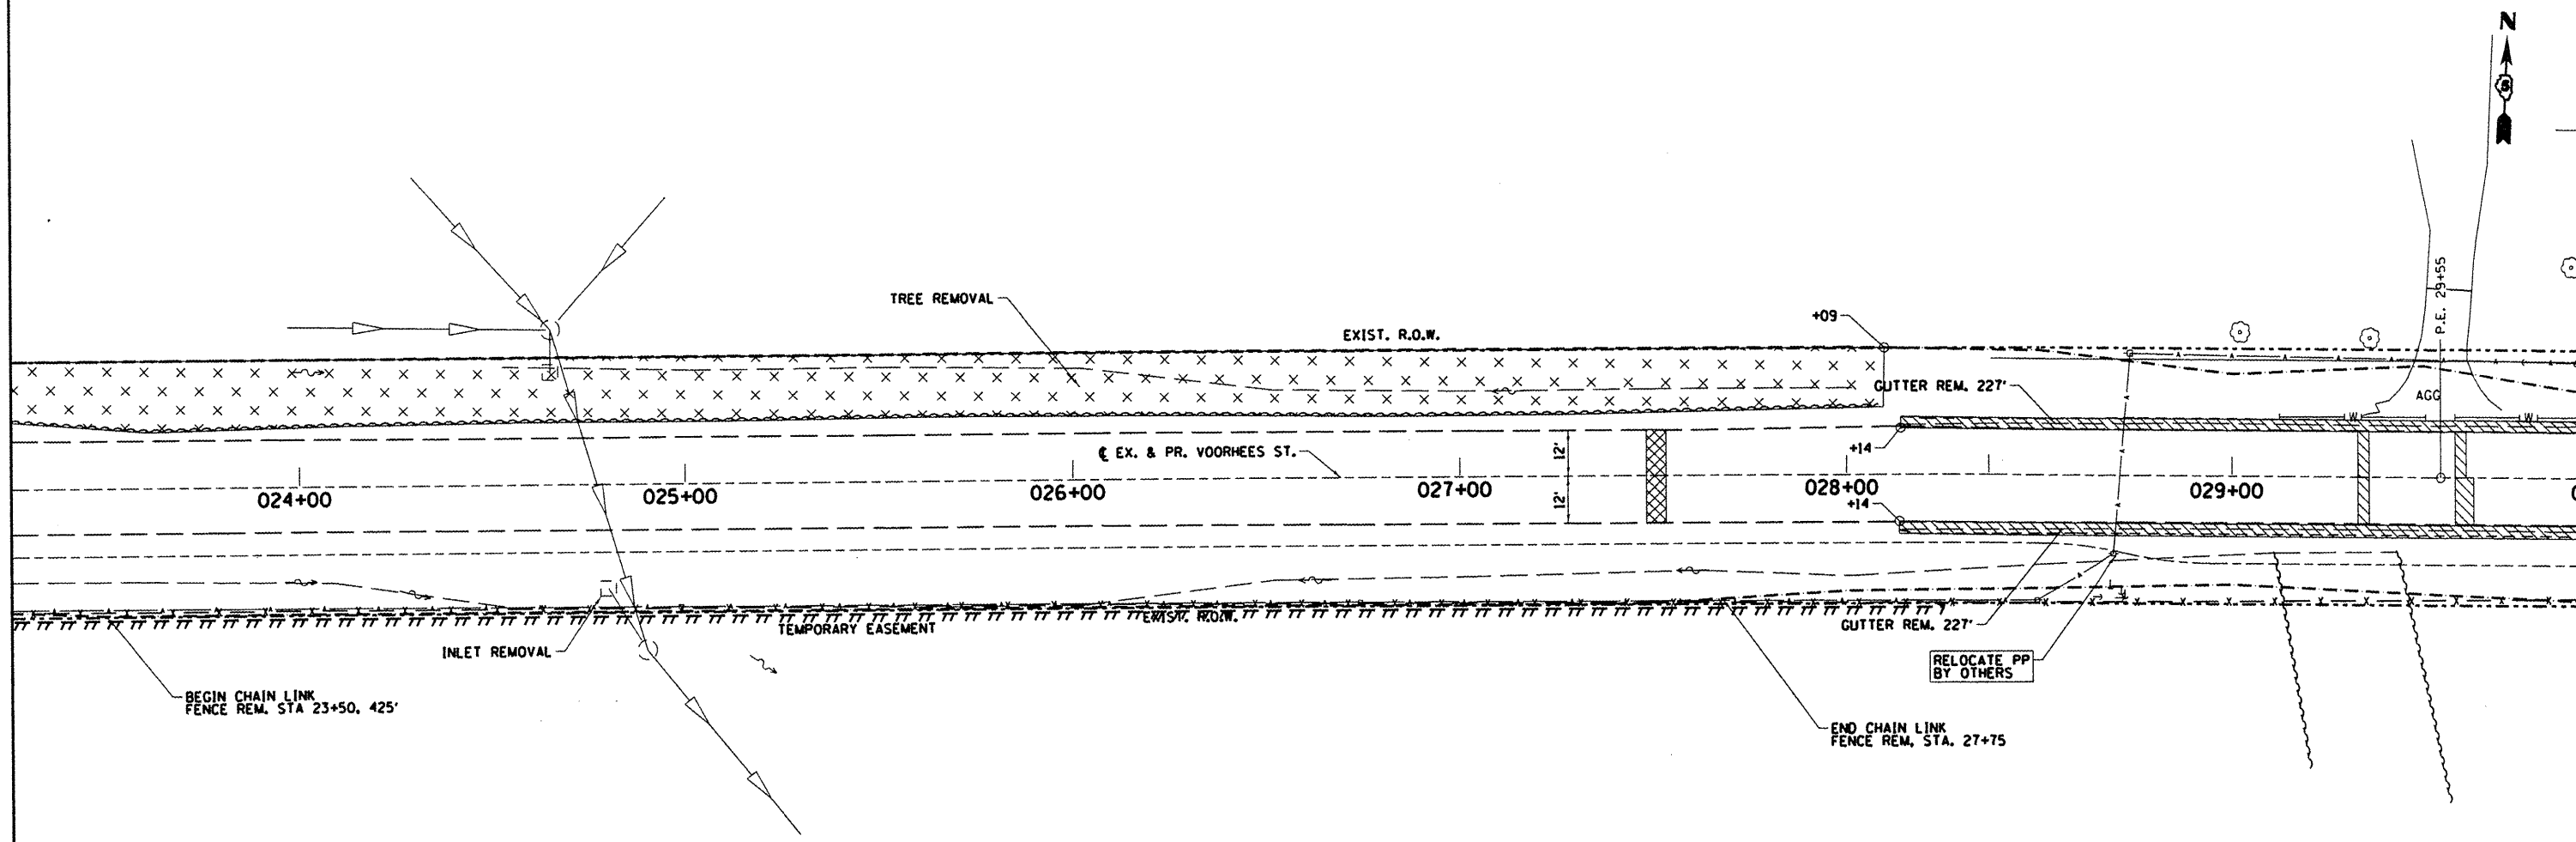






RTE.	SECTION	COUNTY	TOTAL SHEETS	SHEET NO.
6999	08-00330-01-PV	VERMILION	77	19
VOORHEES STREET				
CONTRACT NO. 91417				



REMOVAL LEGEND

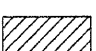-  PAVEMENT PATCHING TYPE B OR PAVEMENT REMOVAL
-  PAVEMENT PATCHING TYPE C OR DRIVEWAY PAVEMENT REMOVAL
-  PAVEMENT PATCHING PARTIAL DEPTH
-  PCC SURFACE REMOVAL
-  CURB REMOVAL
-  HMA SURFACE REMOVAL
-  STRUCTURE REMOVAL

DEPARTMENT OF ENGINEERING
 DANVILLE, IL. R. DAVID SCHNELLE, CITY ENGINEER
VOORHEES ST IMPROVEMENT PHASE I
 EXISTING REMOVAL PLAN
 STA. 24+00 TO STA. 29+00
 SCALE: 1:20 DRAWN BY: RDS
 DATE: 7/24/2009 CHECKED BY: SDC

Revisions

NO.	DESCRIPTION	DATE

X:\Projects\CITY\Current\08-00330-00PV-Voorhees\CIVIL\DCN\EXP\249.dgn