



RTE.	SECTION	COUNTY	TOTAL SHEETS	SHEET NO.
6999	08-00330-01-PV	VERMILION	77	23
VOORHEES STREET				
CONTRACT NO. 91417				

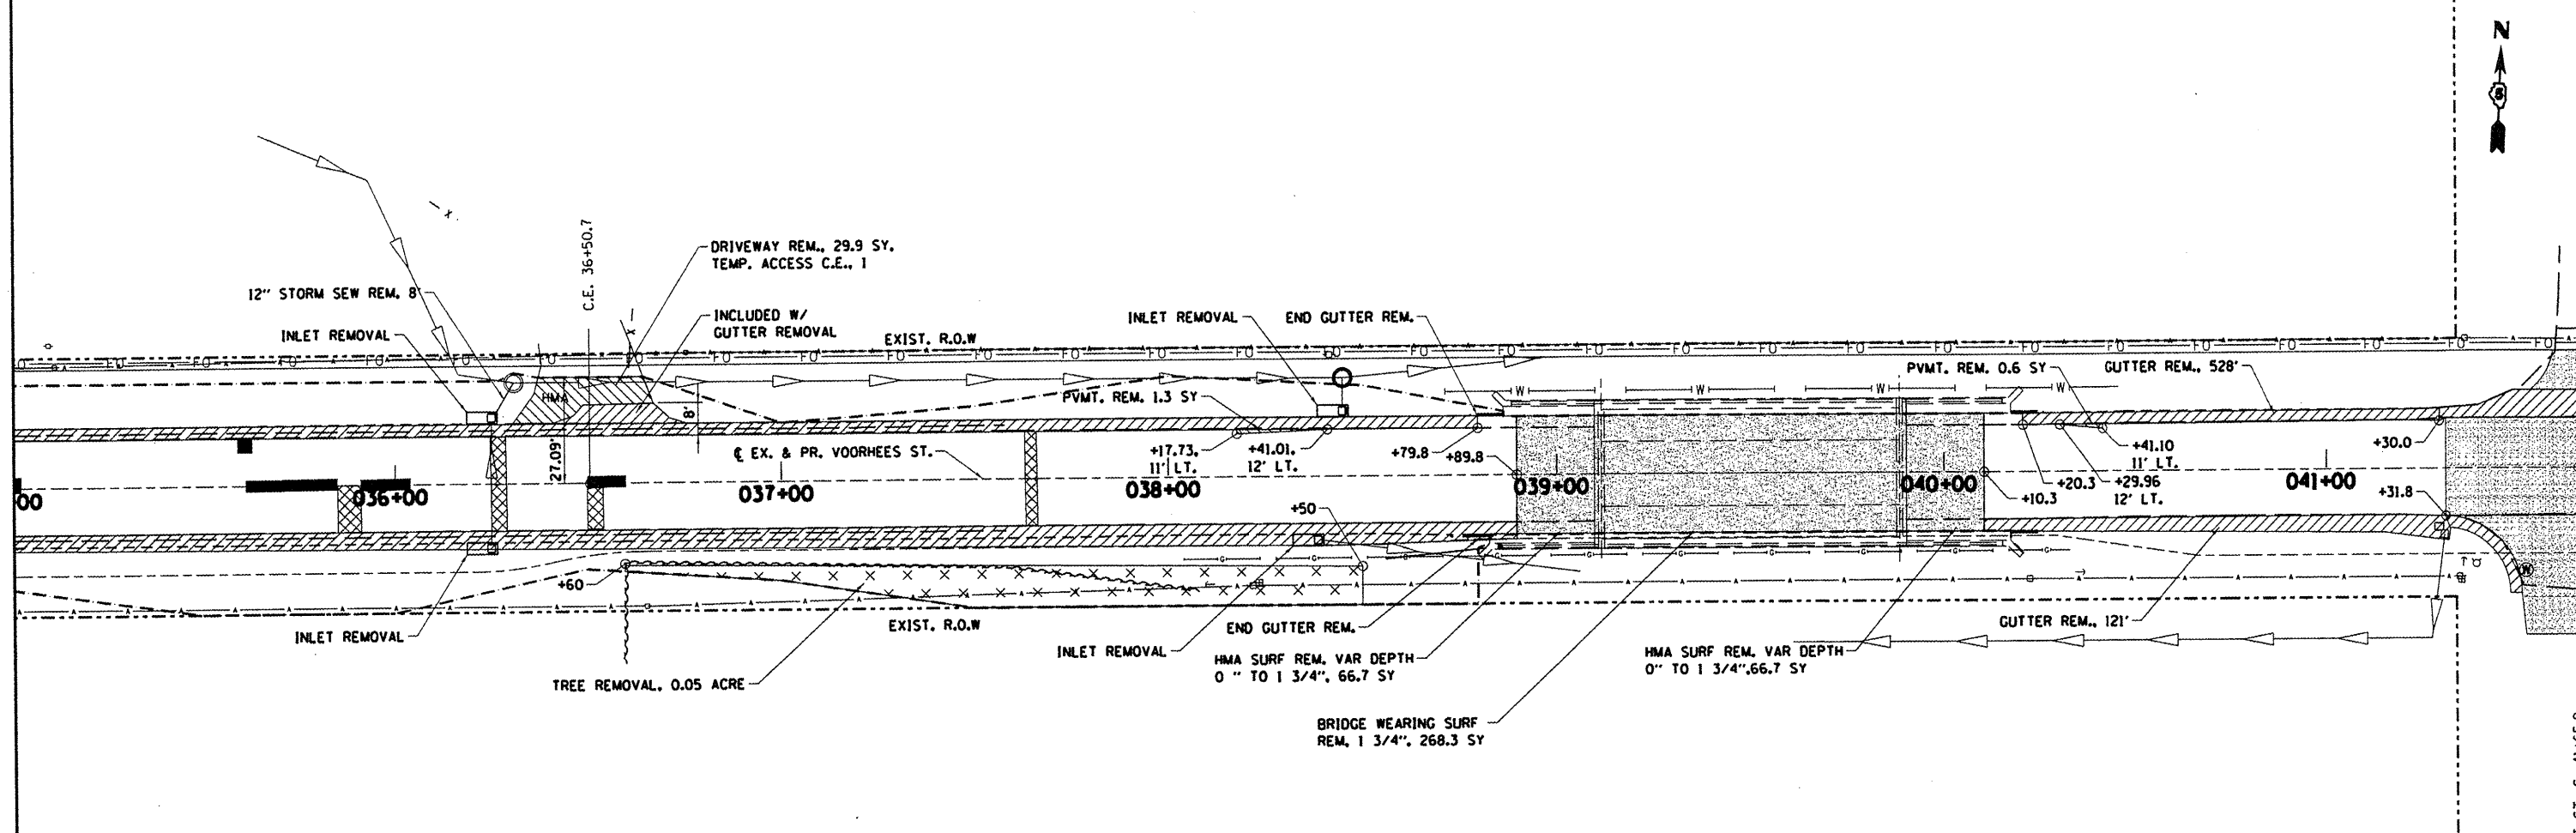

REMOVAL LEGEND

	PAVEMENT PATCHING TYPE B OR PAVEMENT REMOVAL
	PAVEMENT PATCHING TYPE C OR DRIVEWAY PAVEMENT REMOVAL
	PAVEMENT PATCHING PARTIAL DEPTH
	PCC SURFACE REMOVAL
	CURB REMOVAL
	HMA SURFACE REMOVAL
	STRUCTURE REMOVAL

NOTES:
 1. COST OF BARRIER CURB REMOVAL AT BRIDGE APPROACH INCLUDED WITH V-CURB REMOVAL.

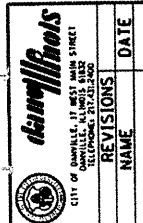

REVISIONS	NAME	DATE

DEPARTMENT OF ENGINEERING
 DANVILLE, IL. R. DAVID SCHNELLE, CITY ENGINEER
VOORHEES ST IMPROVEMENT PHASE I
 EXISTING REMOVAL PLAN
 STA. 35+00 TO STA. 41+00
 SCALE: 1:20
 DATE: 7/24/2009
 DRAWN BY: RDS
 CHECKED BY: SOC

X:\Projects\City\Current\08-00330-00PV-Voorhees\CIVIL\DWG\EXP\1541.dwg

COLLETT ST., S. 41+65.9