

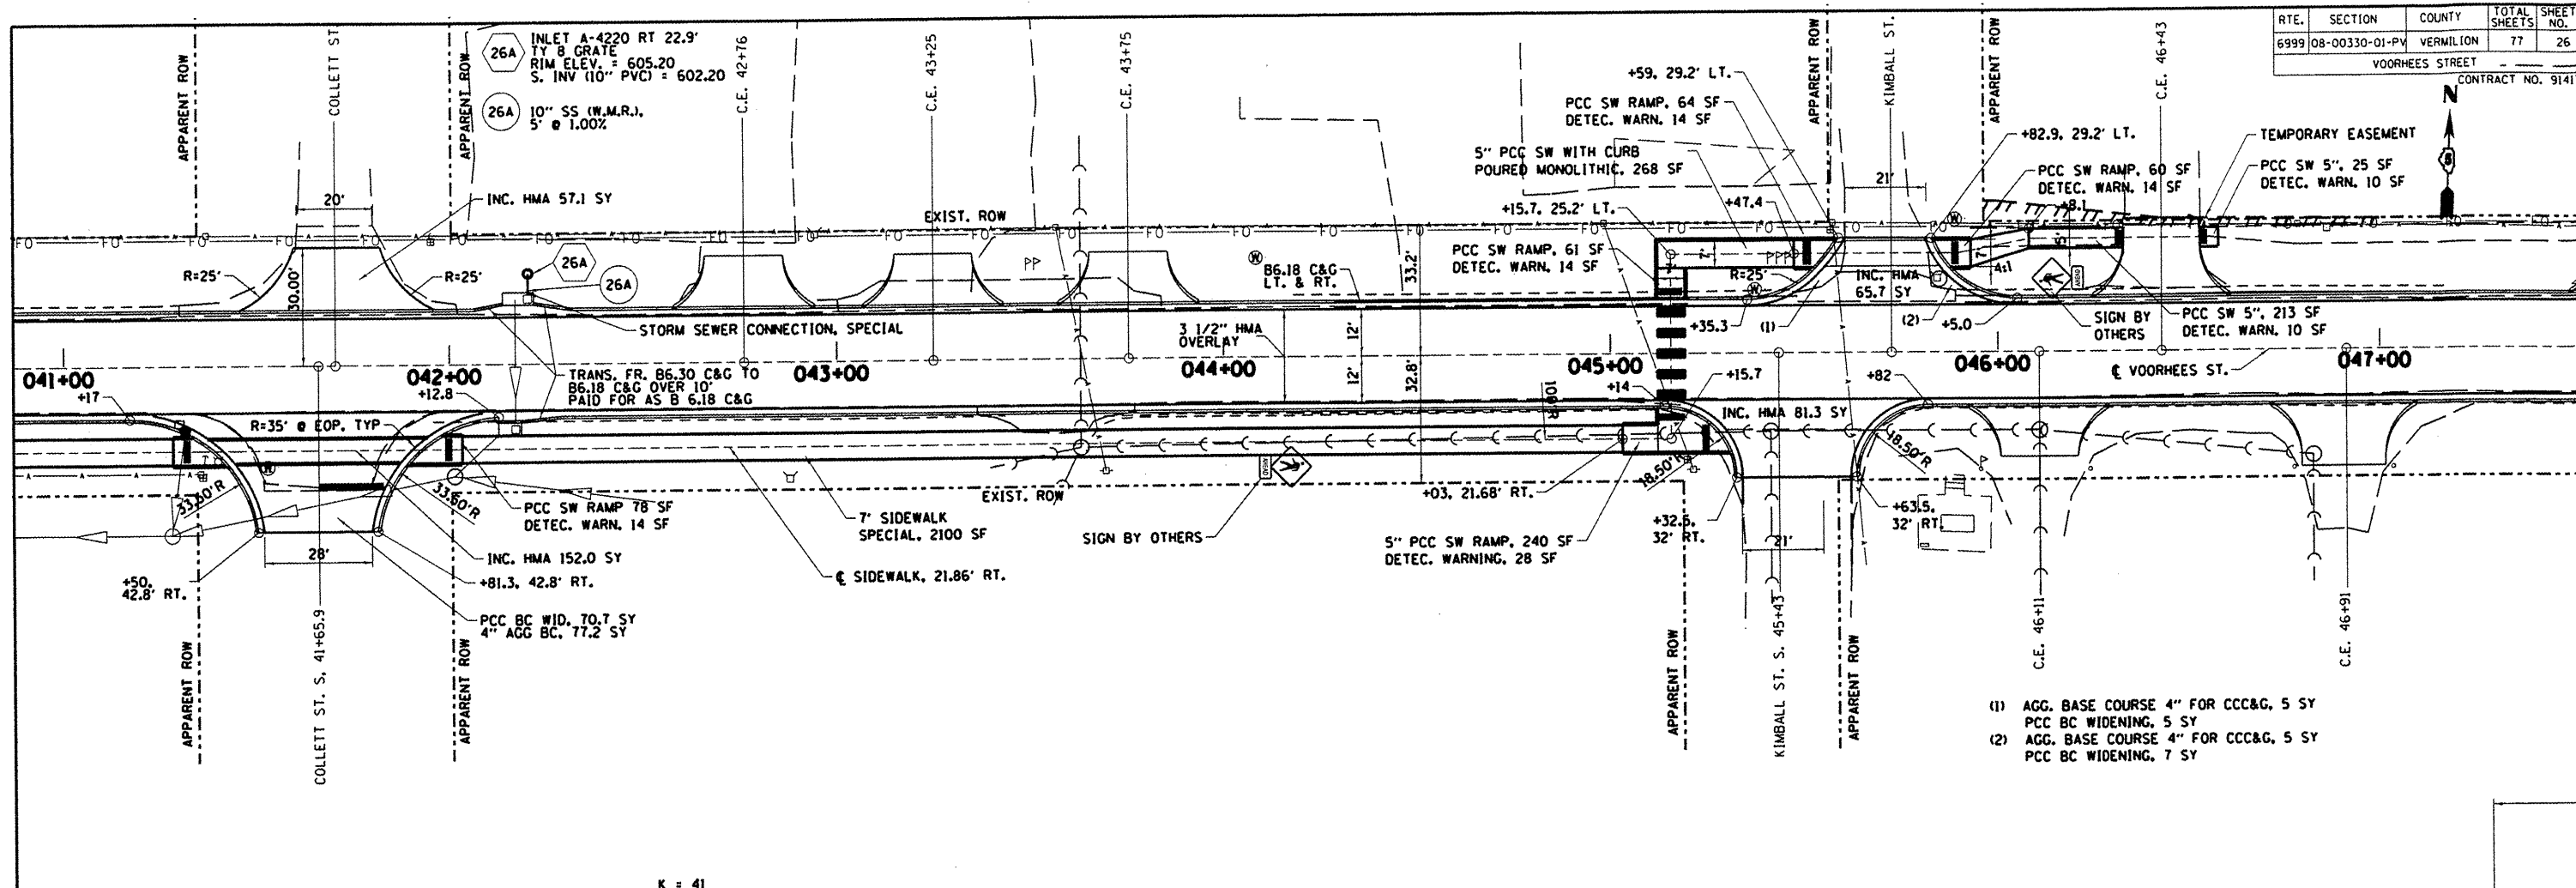


RTE.	SECTION	COUNTY	TOTAL SHEETS	SHEET NO.
6999	08-00330-01-PV	VERMILION	77	26

VOORHEES STREET
CONTRACT NO. 91417

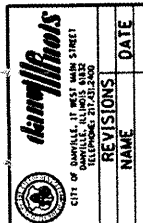

- NOTES:
- (1) AGG. BASE COURSE 4" FOR CCC&G, 5 SY
PCC BC WIDENING, 5 SY
 - (2) AGG. BASE COURSE 4" FOR CCC&G, 5 SY
PCC BC WIDENING, 7 SY

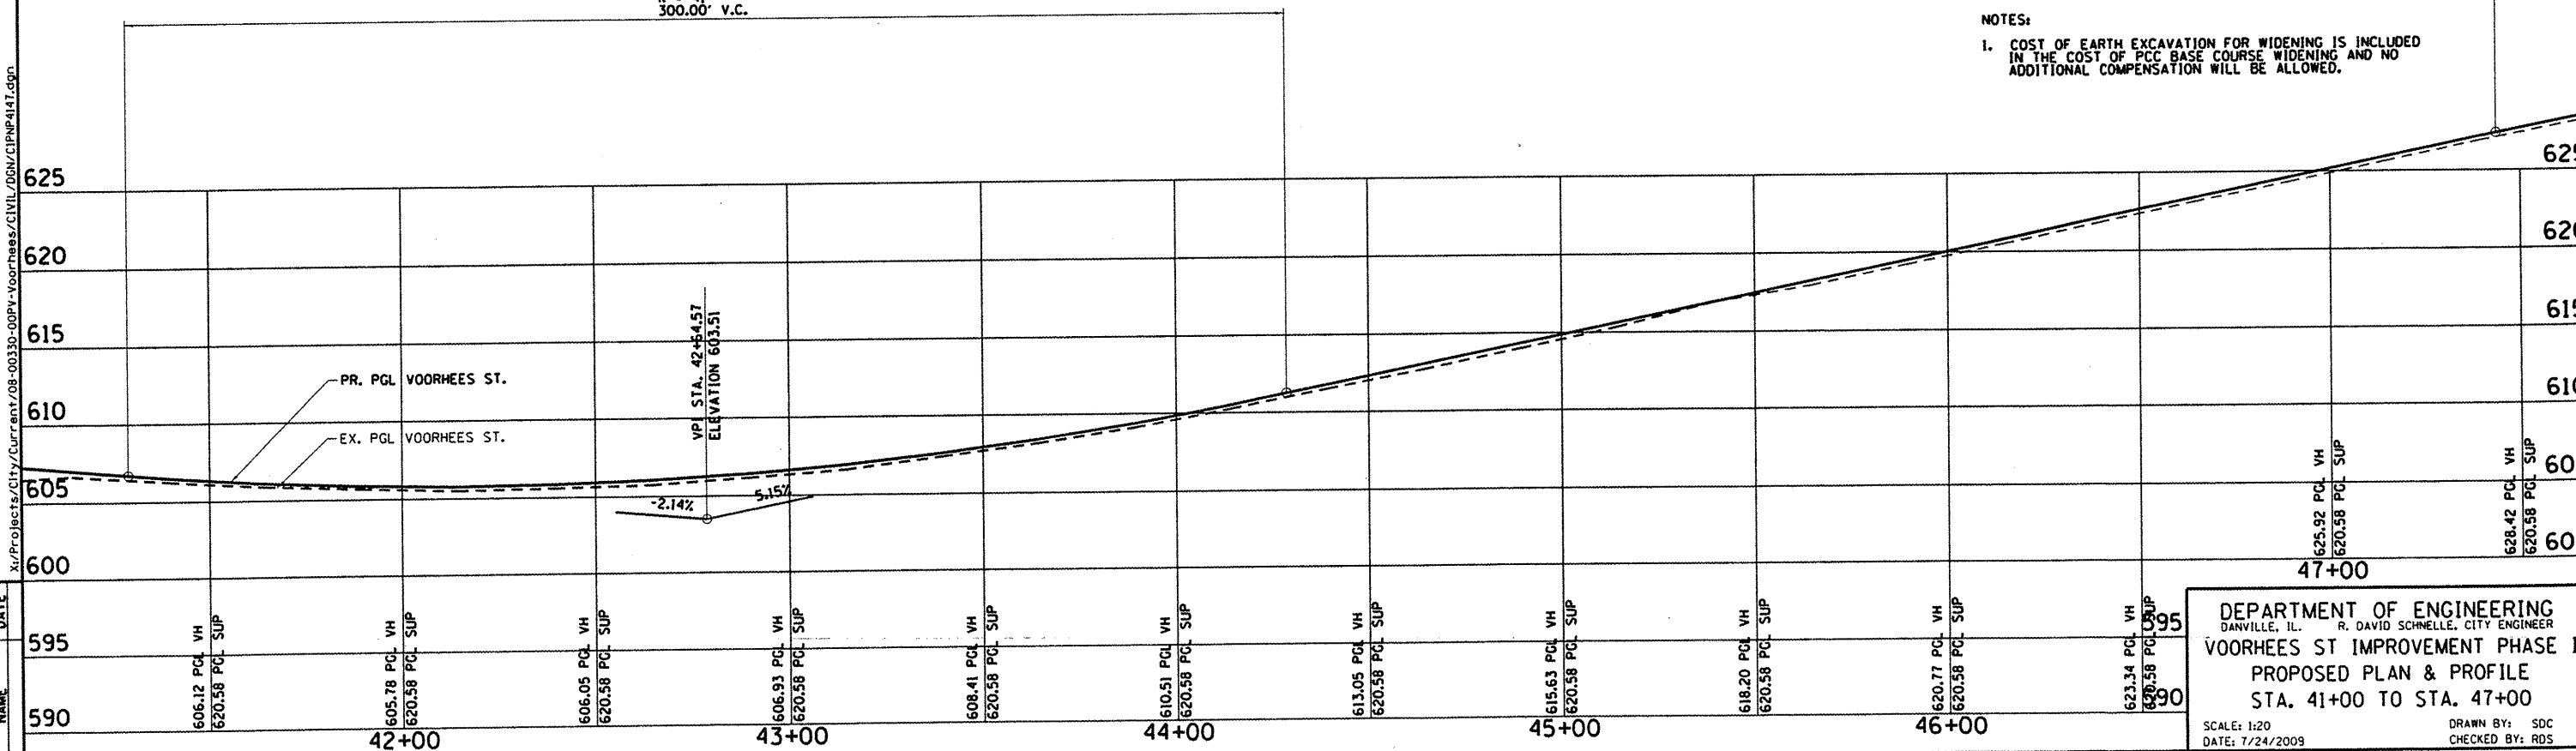

REVISIONS	NAME	DATE

DEPARTMENT OF ENGINEERING
DANVILLE, ILL. R. DAVID SCHNELLE, CITY ENGINEER
VOORHEES ST IMPROVEMENT PHASE I
PROPOSED PLAN & PROFILE
STA. 41+00 TO STA. 47+00
SCALE: 1:20 DRAWN BY: SDC
DATE: 7/24/2009 CHECKED BY: RDS