

RTE.	SECTION	COUNTY	TOTAL SHEETS	SHEET NO.
6999	08-00330-01-PV	VERMILION	77	29
VOORHEES STREET				
CONTRACT NO. 91417				



CITY OF DANVILLE

**GENERAL NOTES FOR TRAFFIC CONTROL**

ALL THE TRAFFIC CONTROL DEVICES SHALL BE IN PLACE BEFORE CONSTRUCTION IS STARTED. THIS WORK SHALL BE INCLUDED IN THE COST OF TRAFFIC CONTROL AND PROTECTION.

THE TRAFFIC CONTROL PLAN SHALL SERVE AS A GUIDE FOR DIVERSION OF TRAFFIC DURING EXECUTION OF THIS CONTRACT. HOWEVER, THE CONTRACTOR MAY IMPROVE OR MODIFY THE TRAFFIC CONTROL PLANS FOR HIS CONSTRUCTION NEEDS, AT NO ADDITIONAL COST TO THE CITY, BUT NOT AT THE EXPENSE OF PUBLIC SAFETY OR CONVENIENCE. ANY CONTRACTOR PROPOSED TRAFFIC CONTROL PLANS SHALL BE SUBMITTED FOR THE WRITTEN APPROVAL OF THE ENGINEER.

THE EXACT NUMBER, LOCATION, AND SPACING OF ALL SIGNS AND TRAFFIC CONTROL DEVICES MAY BE ADJUSTED TO FIT FIELD CONDITIONS, AS DIRECTED BY THE ENGINEER.

COVERING OF EXISTING SIGNS AS REQUIRED OR IF IN CONFLICT WITH THE TEMPORARY SIGNS FOR TRAFFIC CONTROL AND PROTECTION AS SHOWN ON THE PLANS WILL BE INCLUDED IN THE LUMP SUM COST OF TRAFFIC CONTROL AND PROTECTION.

WHENEVER SITE CONDITIONS AND CONSTRUCTION ACTIVITIES ALLOW, A MINIMUM OF ONE THROUGH LANE (11 FEET) SHALL BE KEPT OPEN TO THROUGH TRAFFIC AT ALL TIMES THROUGHOUT THE CONSTRUCTION ZONE. TRAFFIC CONTROL UNDER THESE CONDITIONS SHALL BE ACCORDING TO THE APPLICABLE HIGHWAY STANDARDS FOR SINGLE LANE CLOSURE WITH SLOW MOVING OPERATIONS.


FOR STABILIZATION, ALL TYPE III BARRICADES SHALL REQUIRE FOUR SAND BAGS PER BARRICADE

**LEGEND**

- ..... DETOUR ROUTE
- PROJECT CLOSURE LOCATION
- ⊥ MOUNTING POST & SIGN
- ⊥ BARRICADES, TYPE III
- ⊗ FLASHING LIGHT
- EXISTING MOUNTING POST


**STAGE 1 TRAFFIC CONTROL NOTES**

1. CONSTRUCTION ACTIVITIES WILL TAKE PLACE BETWEEN STA. 10+00 AND STA. 34+55.
2. MAINTAIN ACCESS FROM WEST TO PROPERTIES ALONG VOORHEES AT ALL TIMES.
3. SEQUENCE WORK ACCORDING TO THE SPECIAL PROVISION FOR TRAFFIC CONTROL AND PROTECTION.

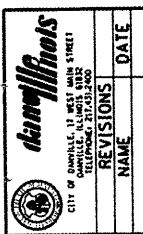

REVISIONS	DATE

K:\Projects\City\Currant\08-00330-00PV-voorhees\CIVIL\DMV\TCF001.dgn

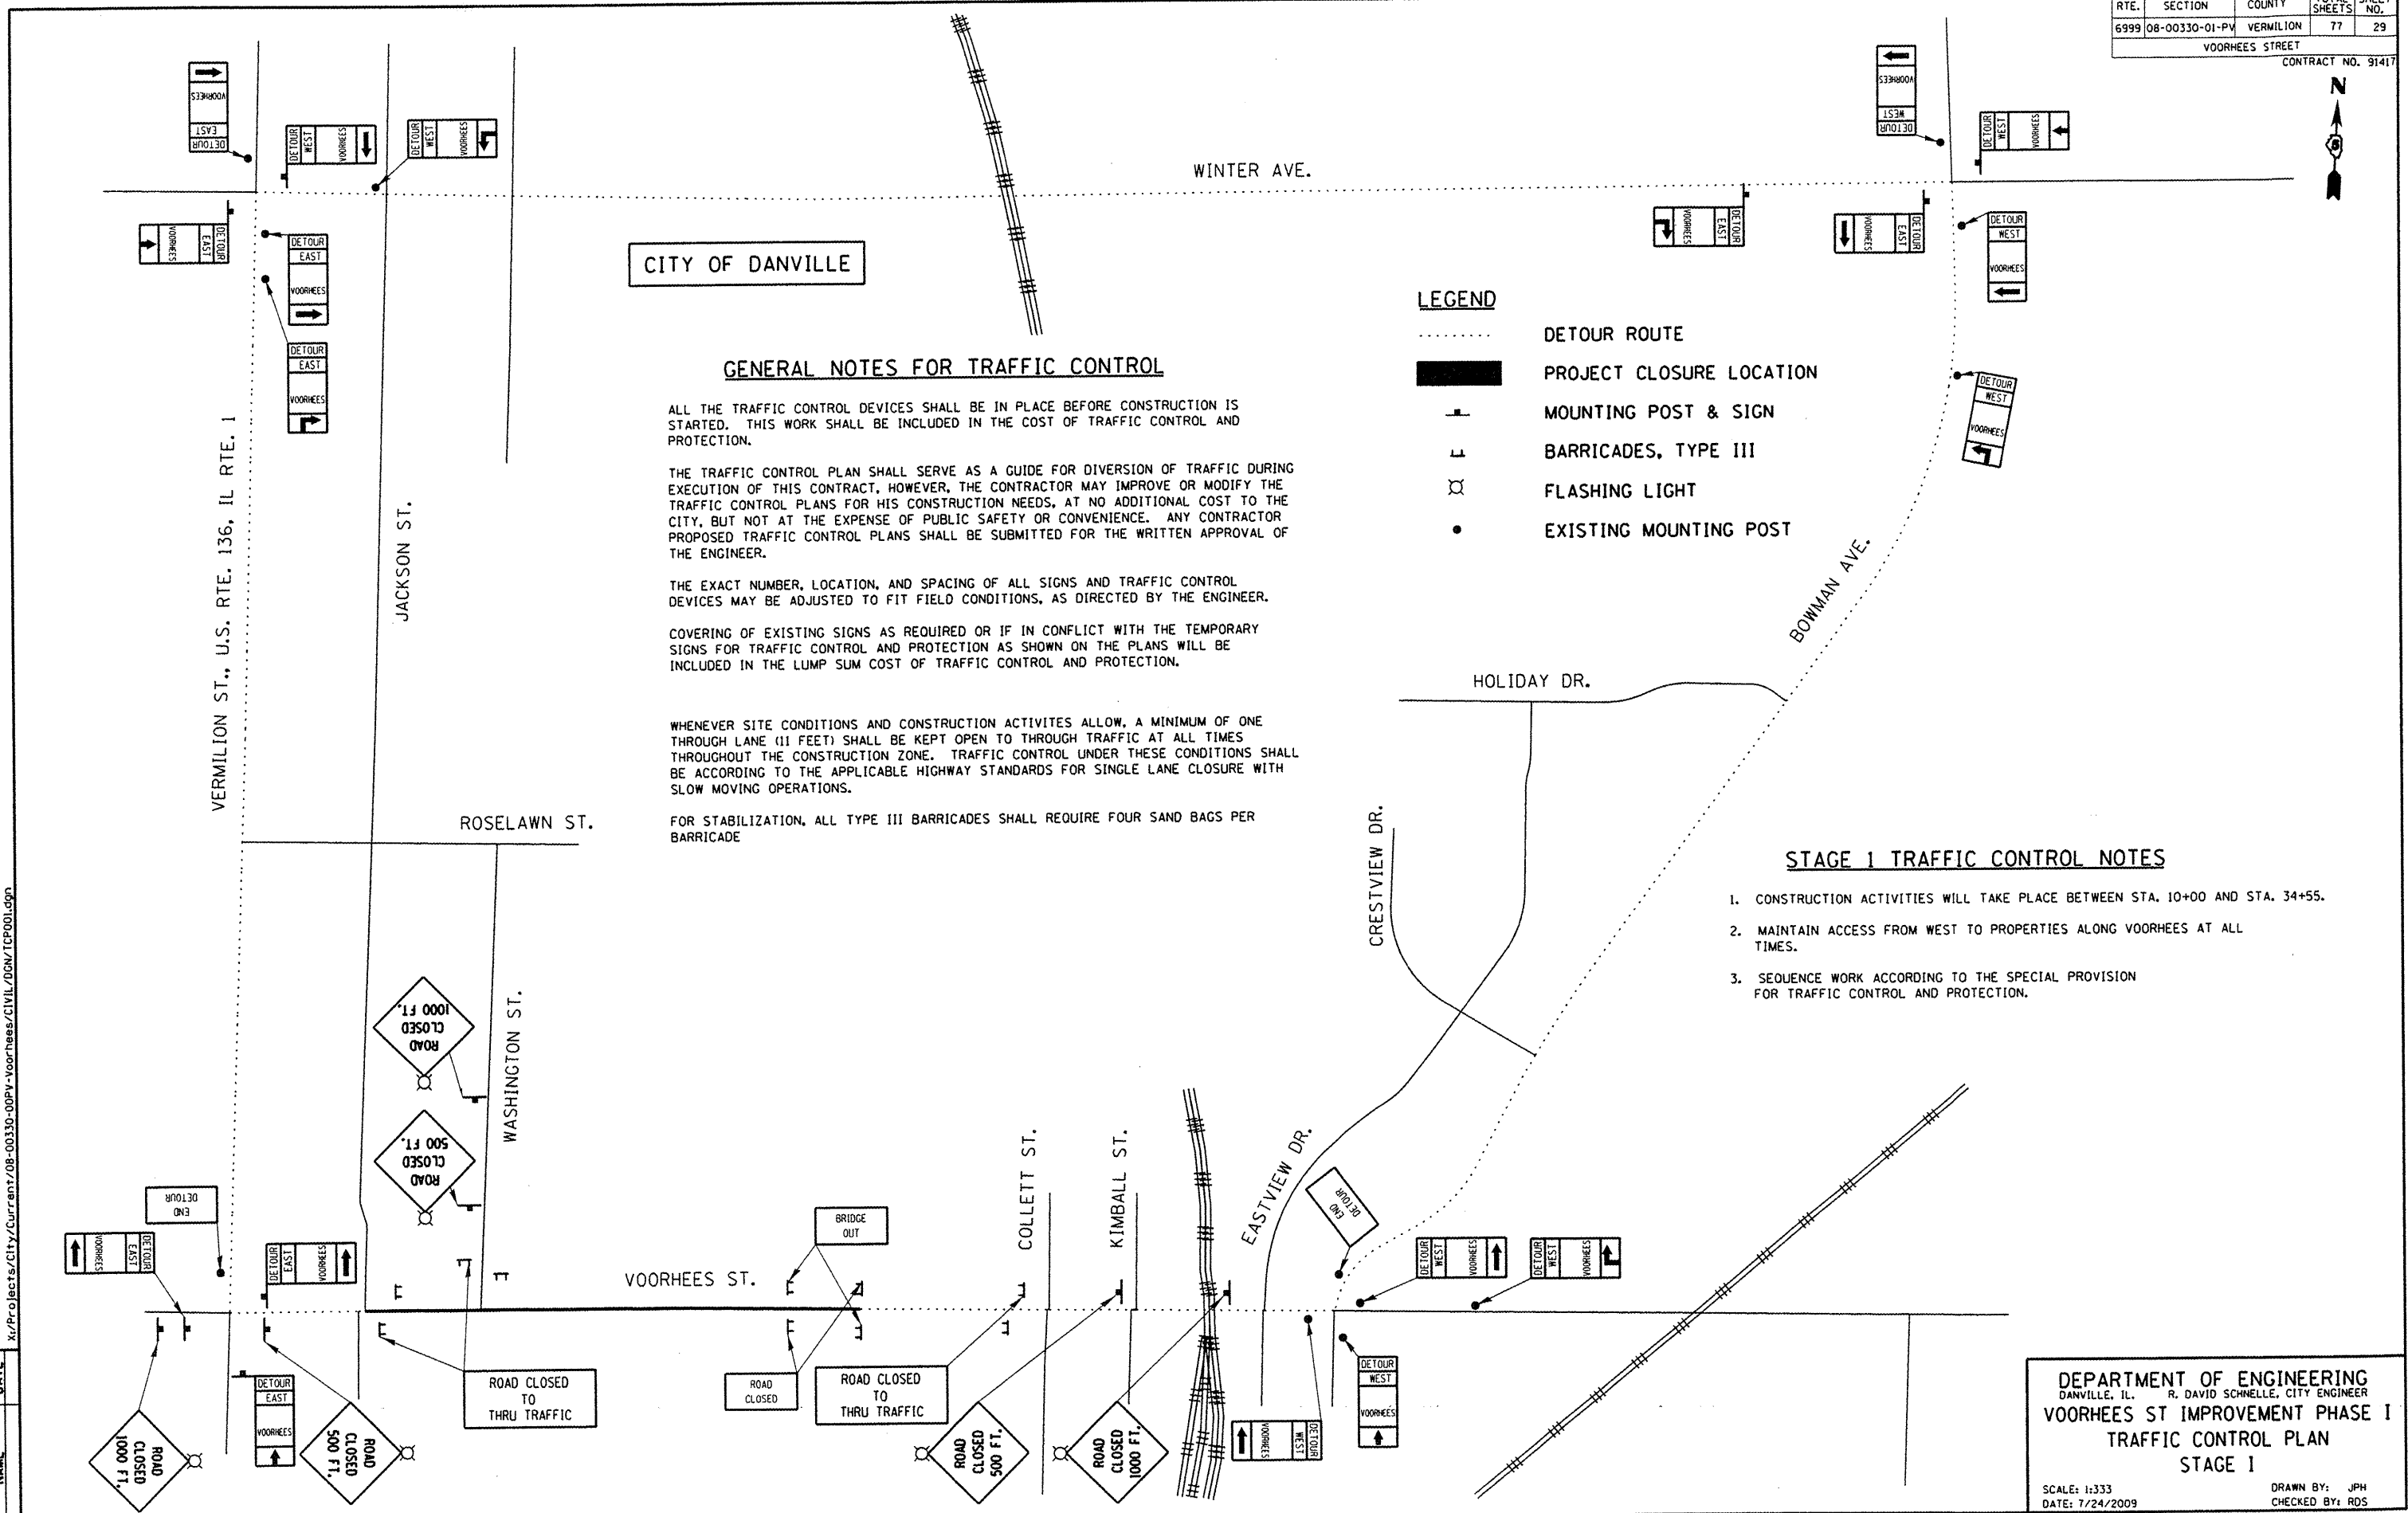

DEPARTMENT OF ENGINEERING  
 DANVILLE, IL. R. DAVID SCHNELLE, CITY ENGINEER  
**VOORHEES ST IMPROVEMENT PHASE I**  
**TRAFFIC CONTROL PLAN**  
**STAGE I**

SCALE: 1:333  
 DATE: 7/24/2009

DRAWN BY: JPH  
 CHECKED BY: RDS