

RTE.	SECTION	COUNTY	TOTAL SHEETS	SHEET NO.
6999	08-00330-01-PV	VERMILION	77	30

VOORHEES STREET
CONTRACT NO. 91417



CITY OF DANVILLE

LEGEND

- DETOUR ROUTE
- █ PROJECT CLOSURE LOCATION
- ⊥ MOUNTING POST & SIGN
- ⊥ BARRICADES, TYPE III
- ⊙ FLASHING LIGHT
- EXISTING MOUNTING POST

GENERAL NOTES FOR TRAFFIC CONTROL

ALL THE TRAFFIC CONTROL DEVICES SHALL BE IN PLACE BEFORE CONSTRUCTION IS STARTED. THIS WORK SHALL BE INCLUDED IN THE COST OF TRAFFIC CONTROL AND PROTECTION.

THE TRAFFIC CONTROL PLAN SHALL SERVE AS A GUIDE FOR DIVERSION OF TRAFFIC DURING EXECUTION OF THIS CONTRACT. HOWEVER, THE CONTRACTOR MAY IMPROVE OR MODIFY THE TRAFFIC CONTROL PLANS FOR HIS CONSTRUCTION NEEDS, AT NO ADDITIONAL COST TO THE CITY, BUT NOT AT THE EXPENSE OF PUBLIC SAFETY OR CONVENIENCE. ANY CONTRACTOR PROPOSED TRAFFIC CONTROL PLANS SHALL BE SUBMITTED FOR THE WRITTEN APPROVAL OF THE ENGINEER.

THE EXACT NUMBER, LOCATION, AND SPACING OF ALL SIGNS AND TRAFFIC CONTROL DEVICES MAY BE ADJUSTED TO FIT FIELD CONDITIONS, AS DIRECTED BY THE ENGINEER.


COVERING OF EXISTING SIGNS AS REQUIRED OR IF IN CONFLICT WITH THE TEMPORARY SIGNS FOR TRAFFIC CONTROL AND PROTECTION AS SHOWN ON THE PLANS WILL BE INCLUDED IN THE LUMP SUM COST OF TRAFFIC CONTROL AND PROTECTION.

WHENEVER SITE CONDITIONS AND CONSTRUCTION ACTIVITIES ALLOW, A MINIMUM OF ONE THROUGH LANE (11 FEET) SHALL BE KEPT OPEN TO THROUGH TRAFFIC AT ALL TIMES THROUGHOUT THE CONSTRUCTION ZONE. TRAFFIC CONTROL UNDER THESE CONDITIONS SHALL BE ACCORDING TO THE APPLICABLE HIGHWAY STANDARDS FOR SINGLE LANE CLOSURE WITH SLOW MOVING OPERATIONS.

FOR STABILIZATION, ALL TYPE III BARRICADES SHALL REQUIRE FOUR SAND BAGS PER BARRICADE

STAGE 2 TRAFFIC CONTROL NOTES

1. CONSTRUCTION ACTIVITIES WILL TAKE PLACE BETWEEN STA. 34+55 AND STA. 48+40.
2. MAINTAIN ACCESS FROM EAST OR WEST TO PROPERTIES ALONG VOORHEES AT ALL TIMES EXCEPTING FOR WEARING SURFACE WORK ON SN 092-6010.
3. SEQUENCE WORK ACCORDING TO THE SPECIAL PROVISION FOR TRAFFIC CONTROL AND PROTECTION.

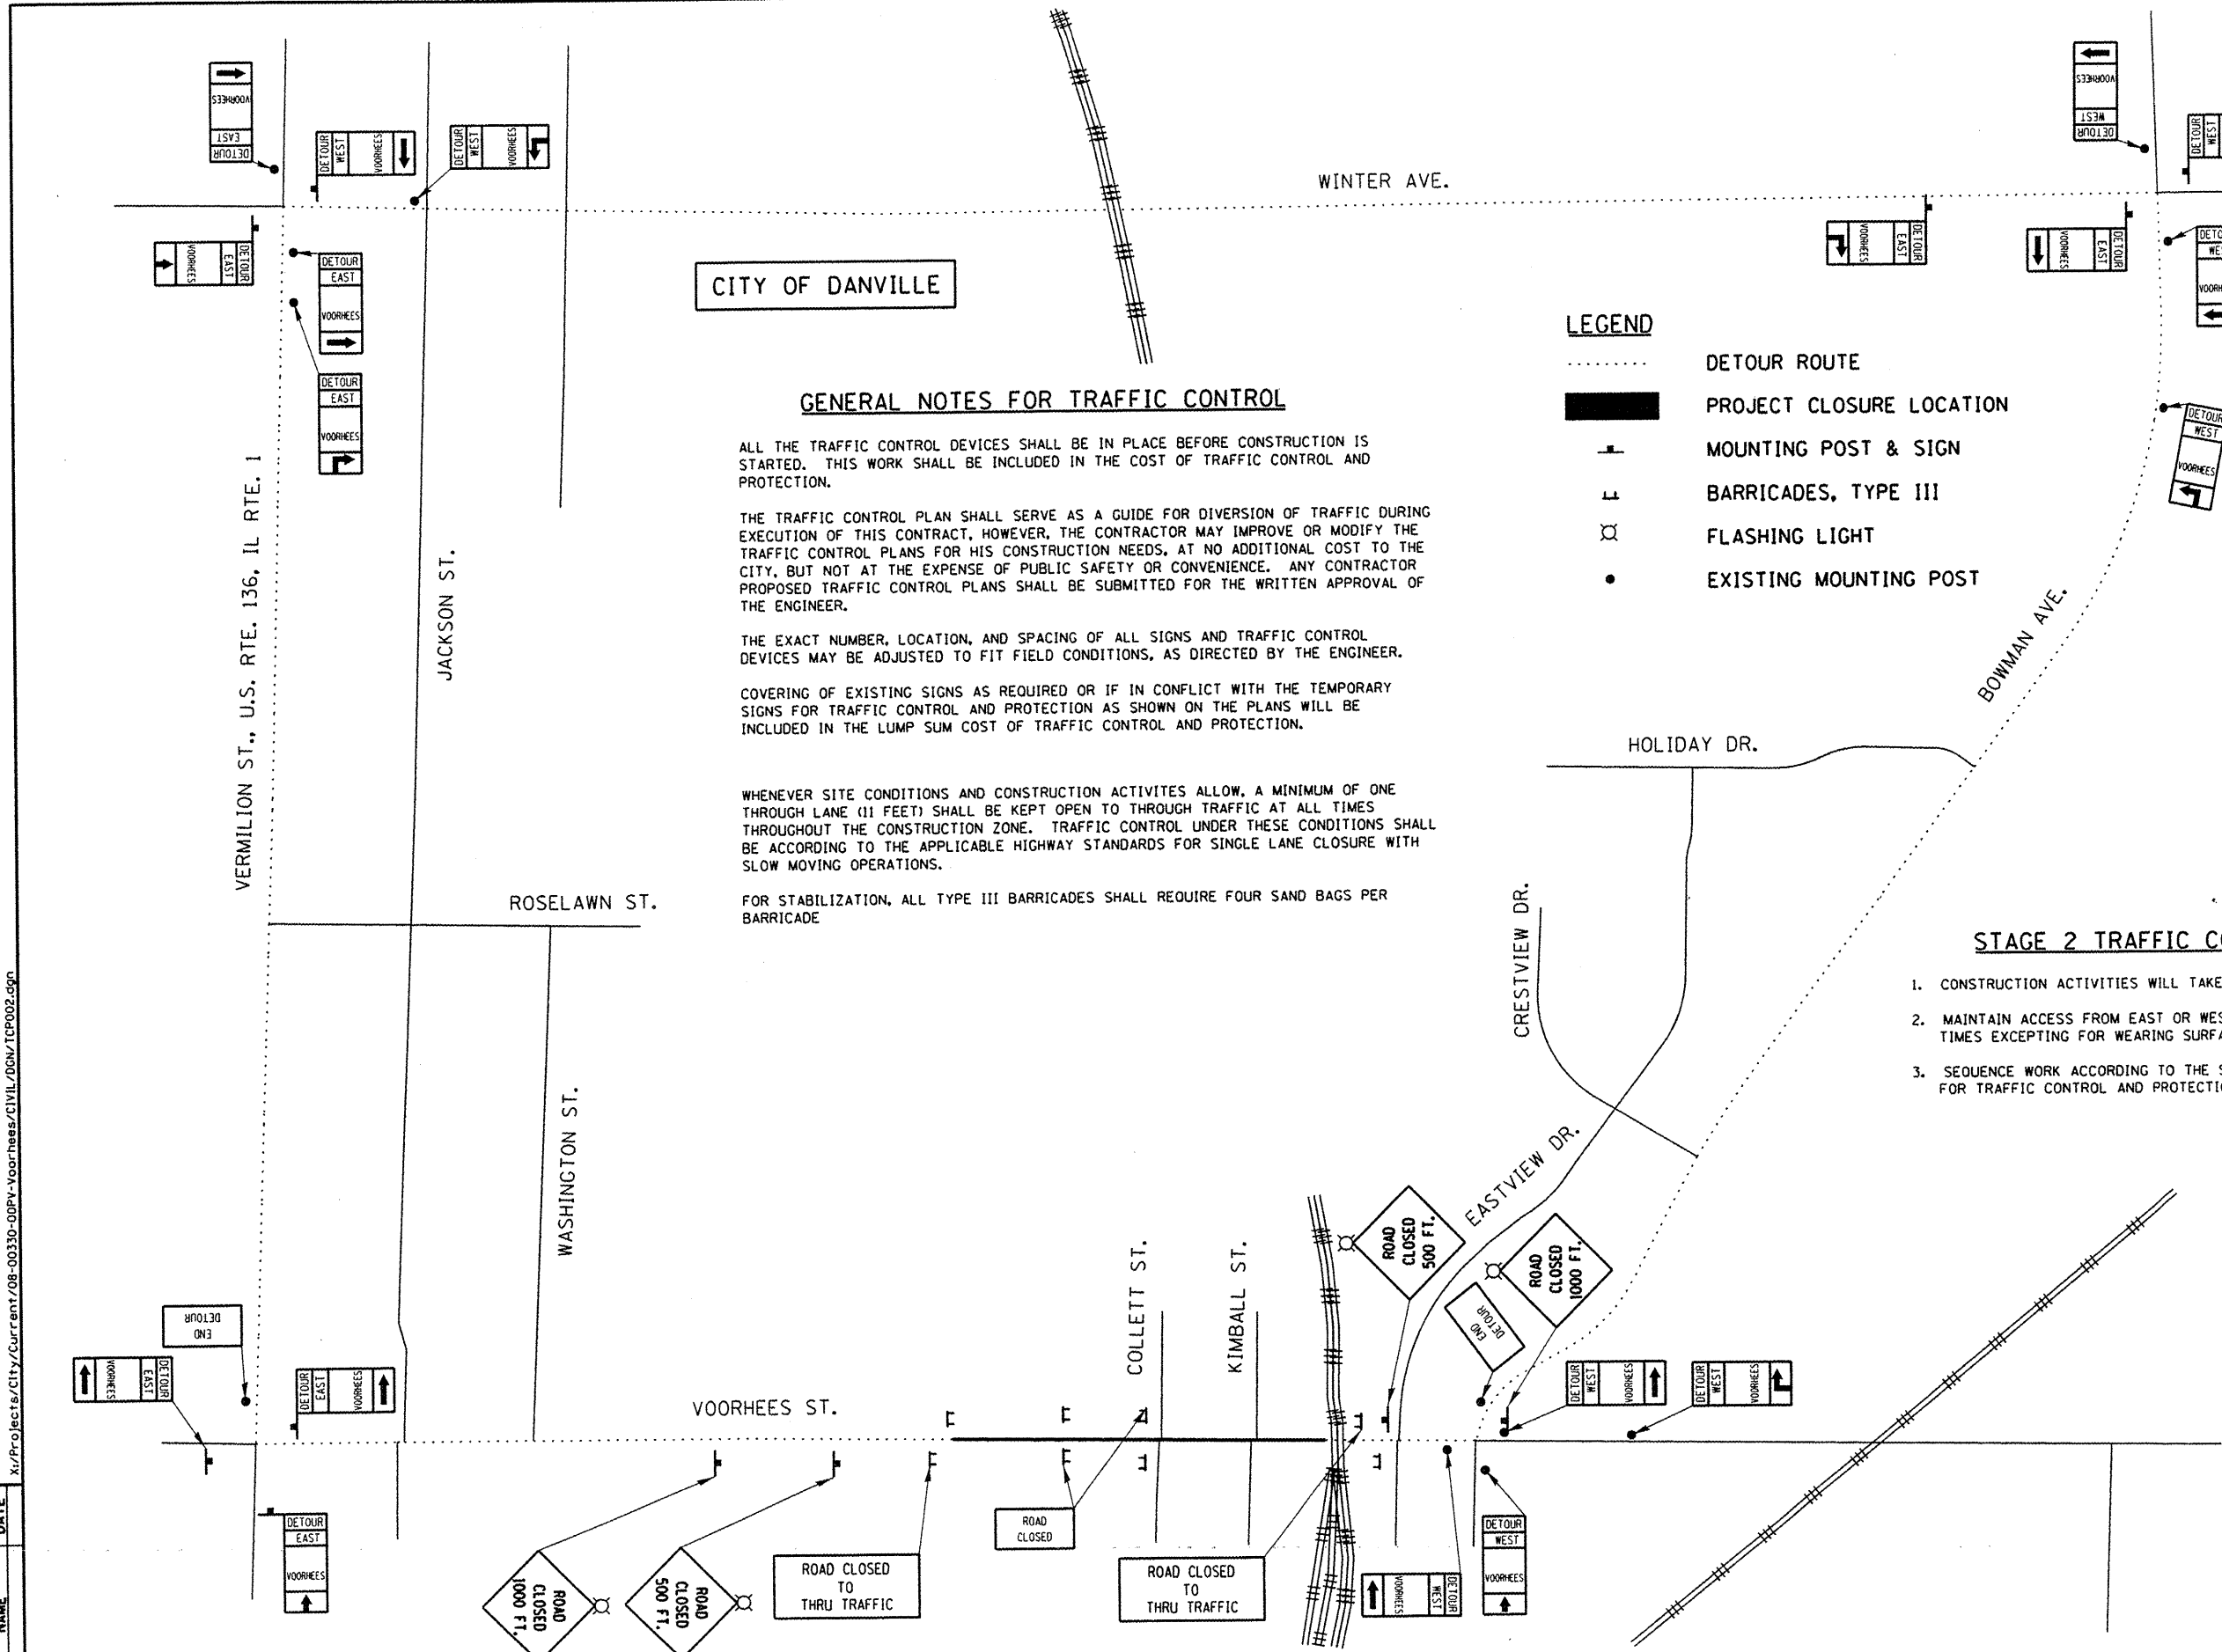

campbell
CITY OF DANVILLE, VERMILION COUNTY, ILLINOIS
TELEPHONE: 217-242-1000

REVISIONS	NAME	DATE

DEPARTMENT OF ENGINEERING
DANVILLE, IL. R. DAVID SCHNELLE, CITY ENGINEER
VOORHEES ST IMPROVEMENT PHASE I
TRAFFIC CONTROL PLAN
STAGE II

SCALE: 1:333
DATE: 7/24/2009

DRAWN BY: JPH
CHECKED BY: RDS

X:\Projects\City\Curr\ent\08-00330-00PV-Voorhees\CIVIL\08\TPO02.dwg