


DEPARTMENT OF ENGINEERING
 DANVILLE, ILL.
 VOORHEES ST IMPROVEMENT PHASE I
 CROSS SECTIONS, FOR CUT & FILL
 SEE EARTHWORK SCHEDULES

REVISIONS	DATE
NAME	

x:\Projects\City\Current\08-00330 00Pv Voorhees\CIVIL\00N\XSEC\13501800.dgn

RTE.	SECTION	COUNTY	TOTAL SHEETS	SHEET NO.
6999	08-00330-01-PV	VERMILION	77	40
VOORHEES STREET				
CONTRACT 91417				

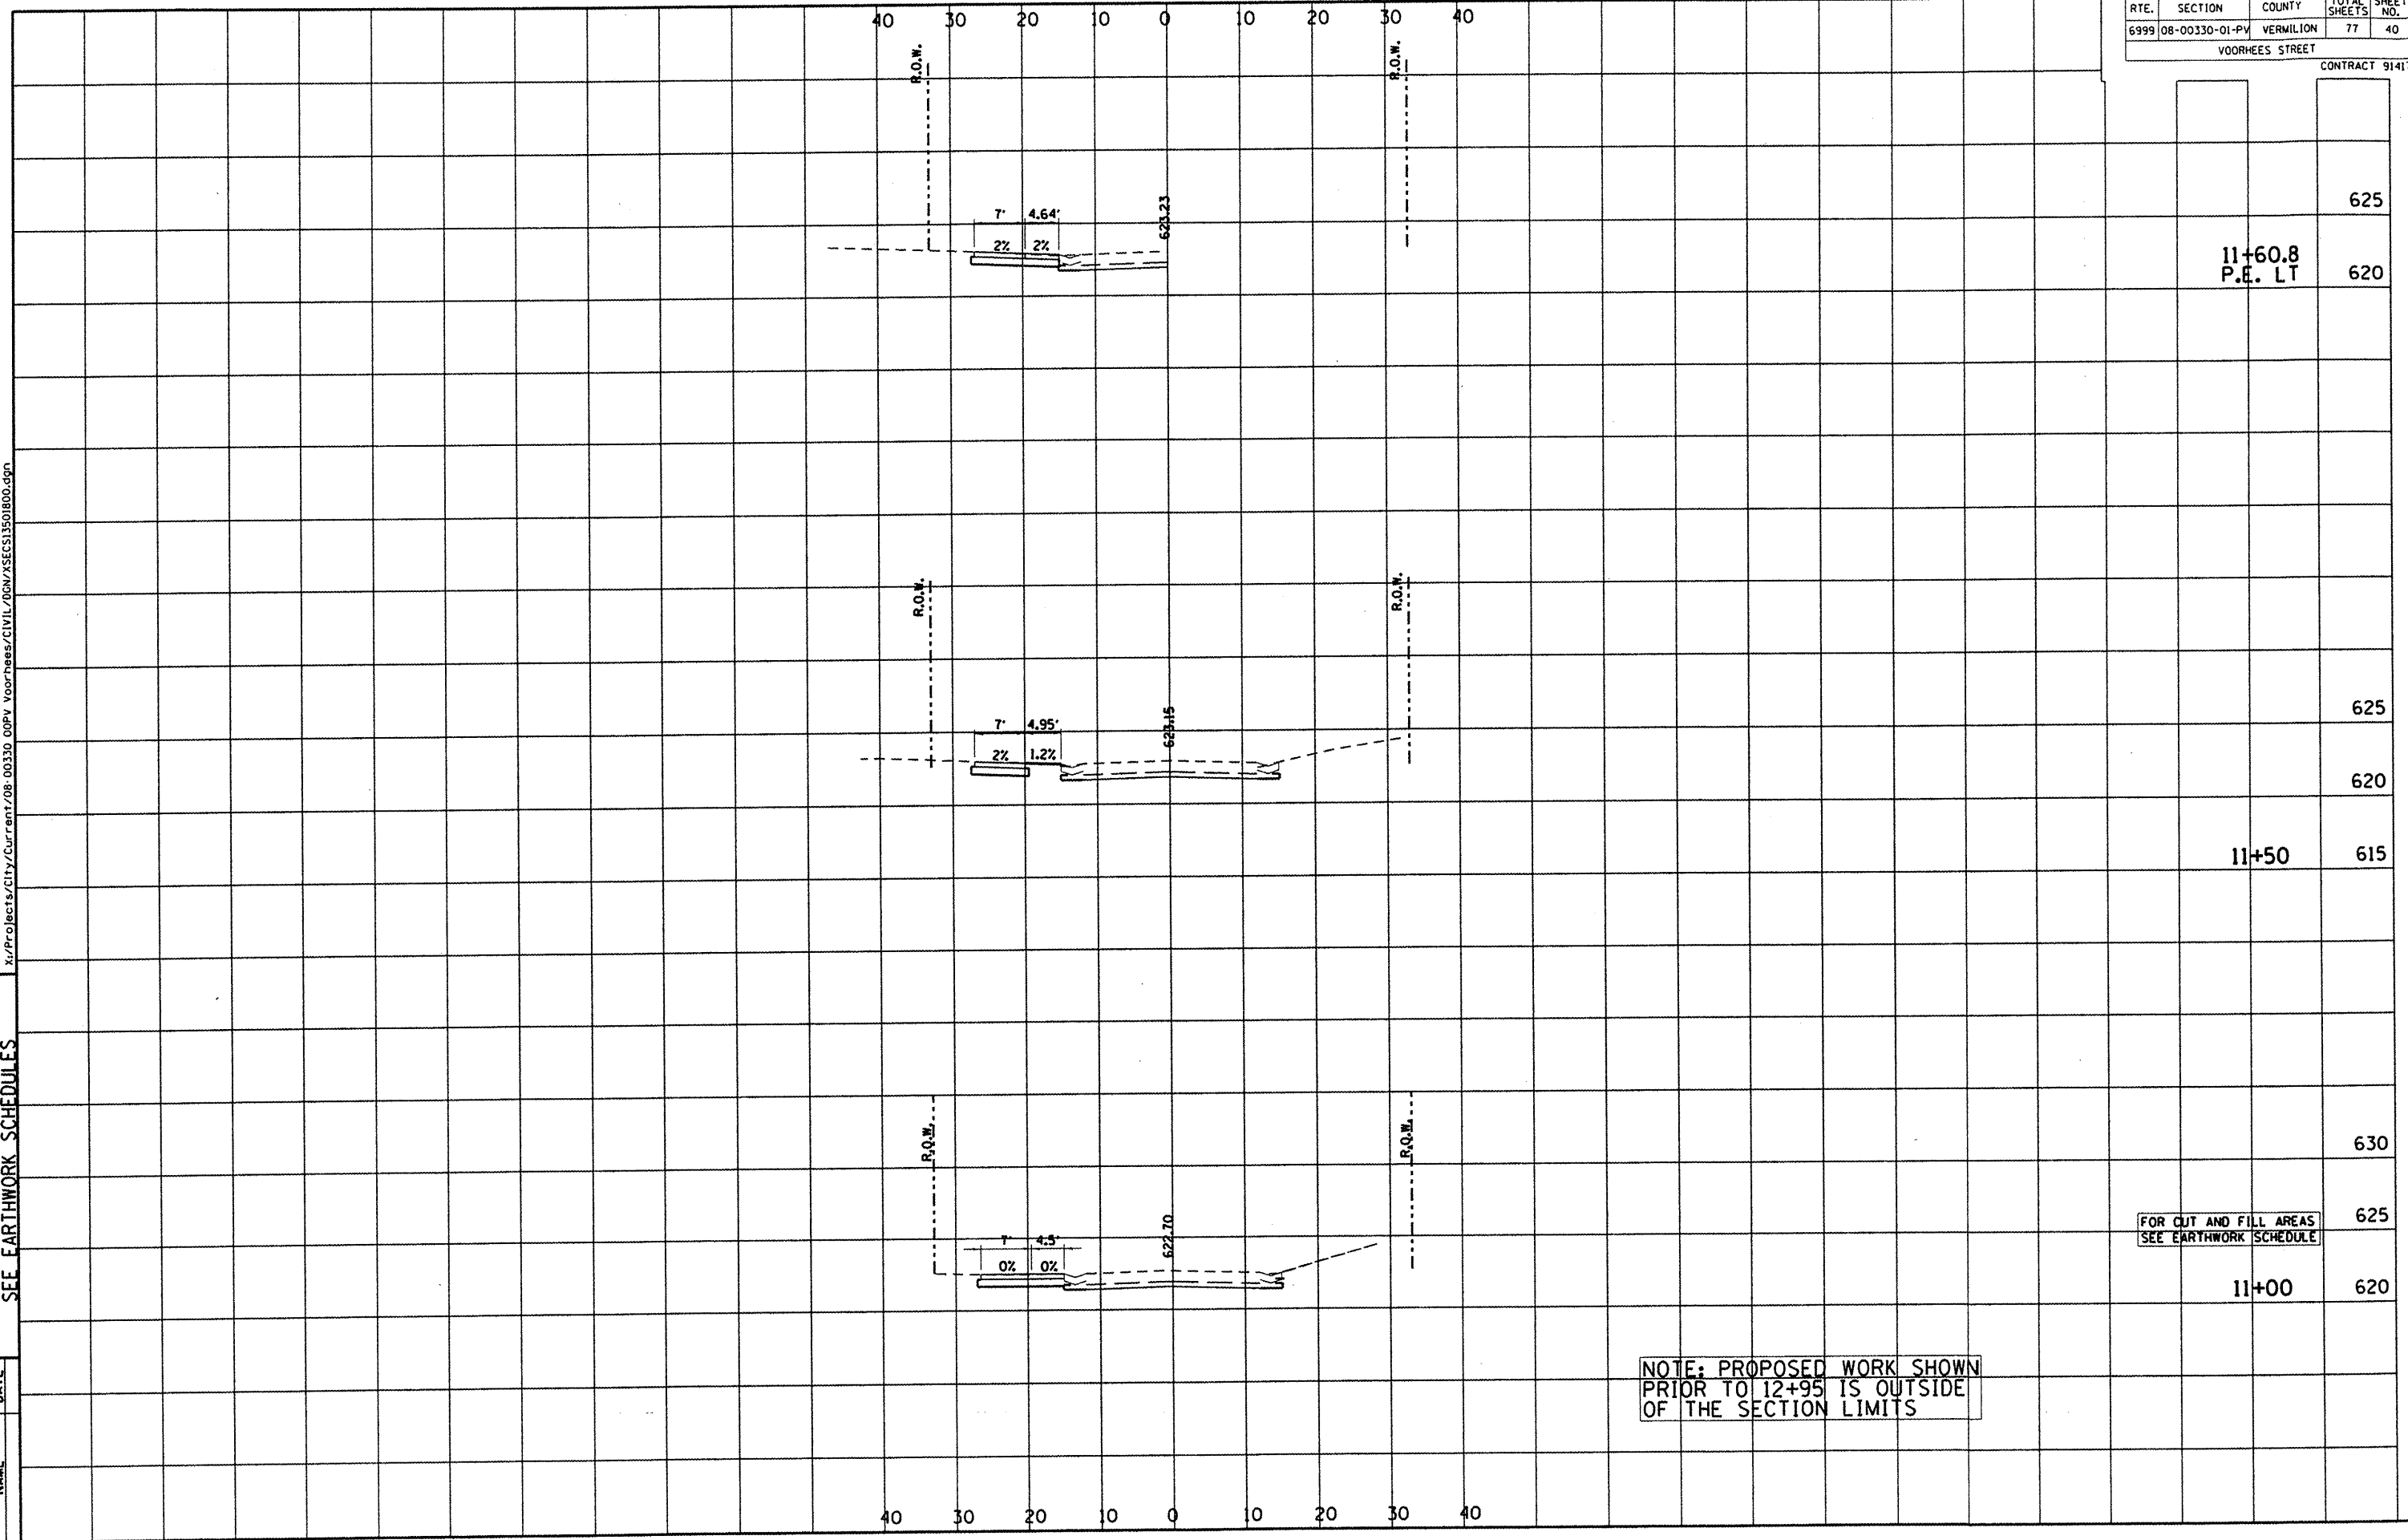

		625
11+60.8	P.E. LT	620
		625
		620
11+50		615
		630
		625
		620

FOR CUT AND FILL AREAS
 SEE EARTHWORK SCHEDULE

NOTE: PROPOSED WORK SHOWN
 PRIOR TO 12+95 IS OUTSIDE
 OF THE SECTION LIMITS