


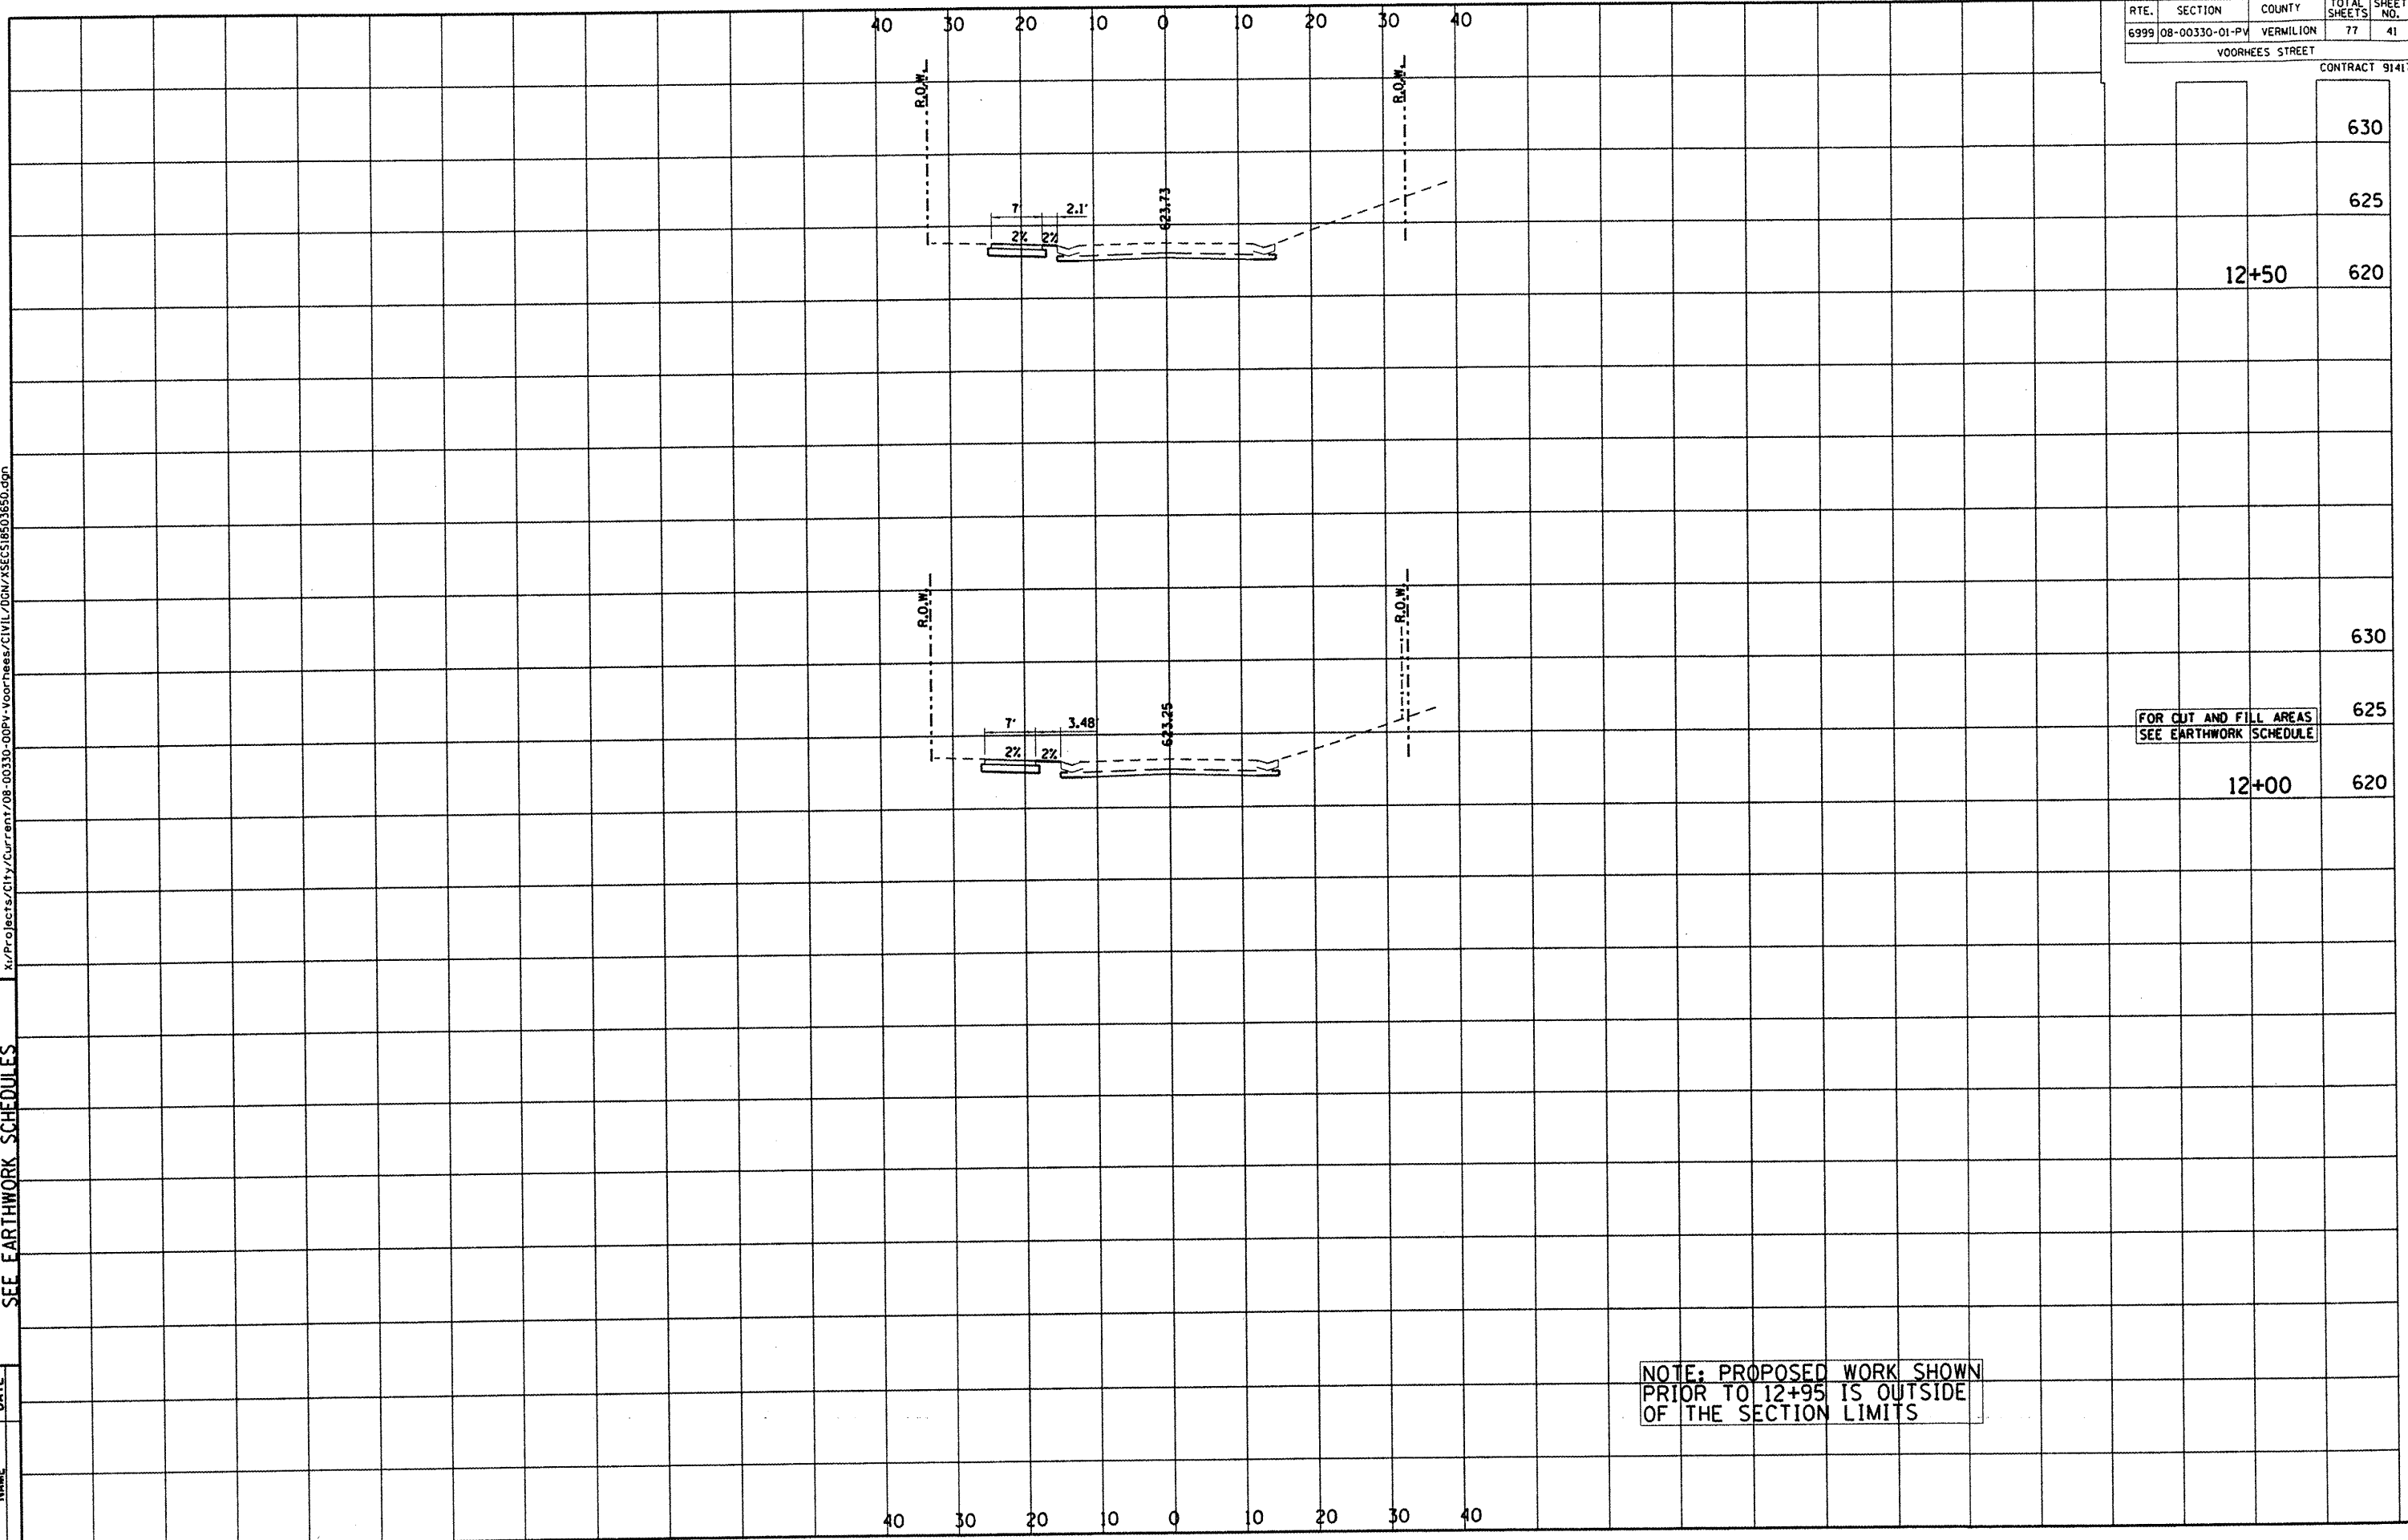
DEPARTMENT OF ENGINEERING
 DANVILLE, ILL.
 R. DAVID SCHNELLE, CITY ENGINEER
 VOORHEES ST IMPROVEMENT PHASE I
 CROSS SECTIONS, FOR CUT & FILL
 SEE EARTHWORK SCHEDULES

	REVISIONS	DATE
	NAME	

x:\Projects\Civil\Current\08-00330-00PV-Voorhees\Civil\08-00330-00PV-Voorhees\XSECS\B503650.dgn

RTE.	SECTION	COUNTY	TOTAL SHEETS	SHEET NO.
6999	08-00330-01-PV	VERMILION	77	41
VOORHEES STREET				

CONTRACT 91417



12+50 620

630

625

630

625

12+00 620

FOR CUT AND FILL AREAS
 SEE EARTHWORK SCHEDULE

NOTE: PROPOSED WORK SHOWN
 PRIOR TO 12+95 IS OUTSIDE
 OF THE SECTION LIMITS