
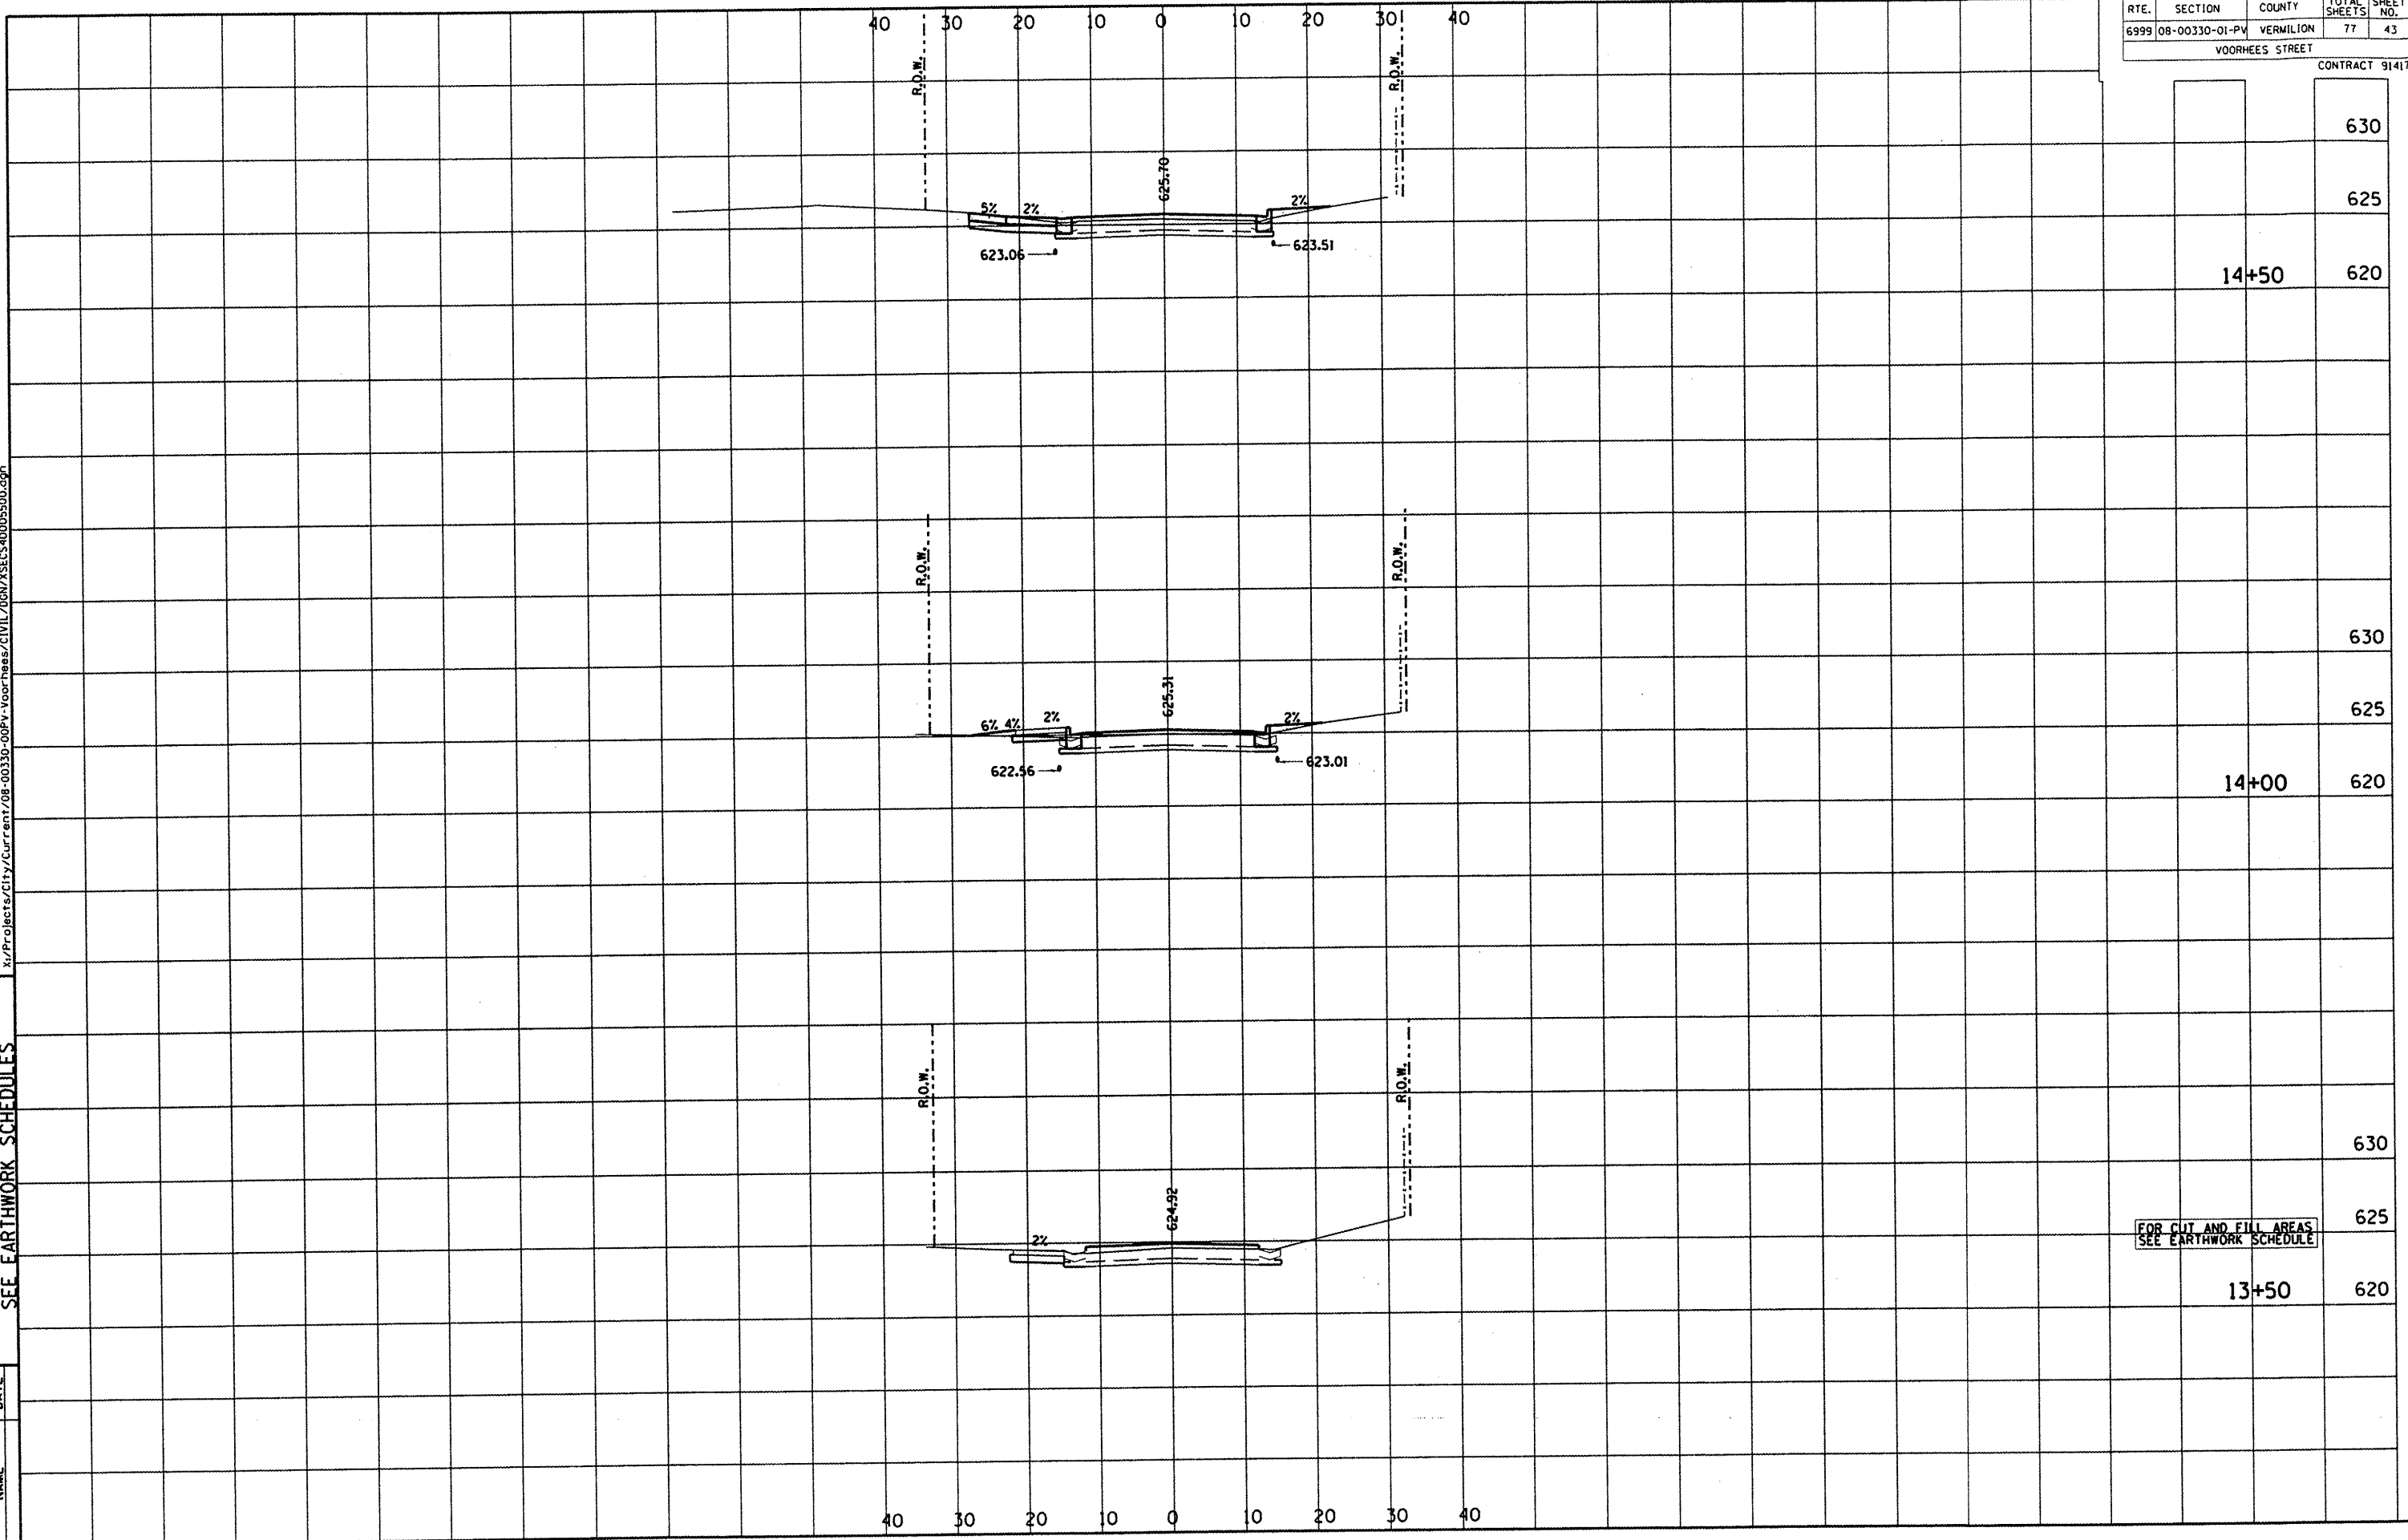


DEPARTMENT OF ENGINEERING
 DANVILLE, IL
 R. DAVID SCHMELKE, CITY ENGINEER
VOORHEES ST IMPROVEMENT PHASE I
CROSS SECTIONS, FOR CUT & FILL
SEE EARTHWORK SCHEDULES

	DATE
REVISIONS	DATE
NAME	

x:\Projects\City\Current\08-00330-00PV-Voorhees\Civil\Draw\XSECS\000500.dgn

RTE.	SECTION	COUNTY	TOTAL SHEETS	SHEET NO.
6999	08-00330-01-PV	VERMILION	77	43
VOORHEES STREET				
CONTRACT 91417				



FOR CUT AND FILL AREAS
 SEE EARTHWORK SCHEDULE

630	
625	
14+50	620
630	
625	
14+00	620
630	
625	
13+50	620