



DEPARTMENT OF ENGINEERING
 DANVILLE, IL
 VOORHEES ST IMPROVEMENT PHASE I
 CROSS SECTIONS, FOR CUT & FILL
 SEE EARTHWORK SCHEDULES


REVISIONS	NAME	DATE

X:\Projects\City\Current\08-00330-00PV-Voorhees\CIVIL\DCM\XSECS-RR.dgn

RTE.	SECTION	COUNTY	TOTAL SHEETS	SHEET NO.
6999	08-00330-01-PV	VERMILION	77	44

VOORHEES STREET

CONTRACT 91417

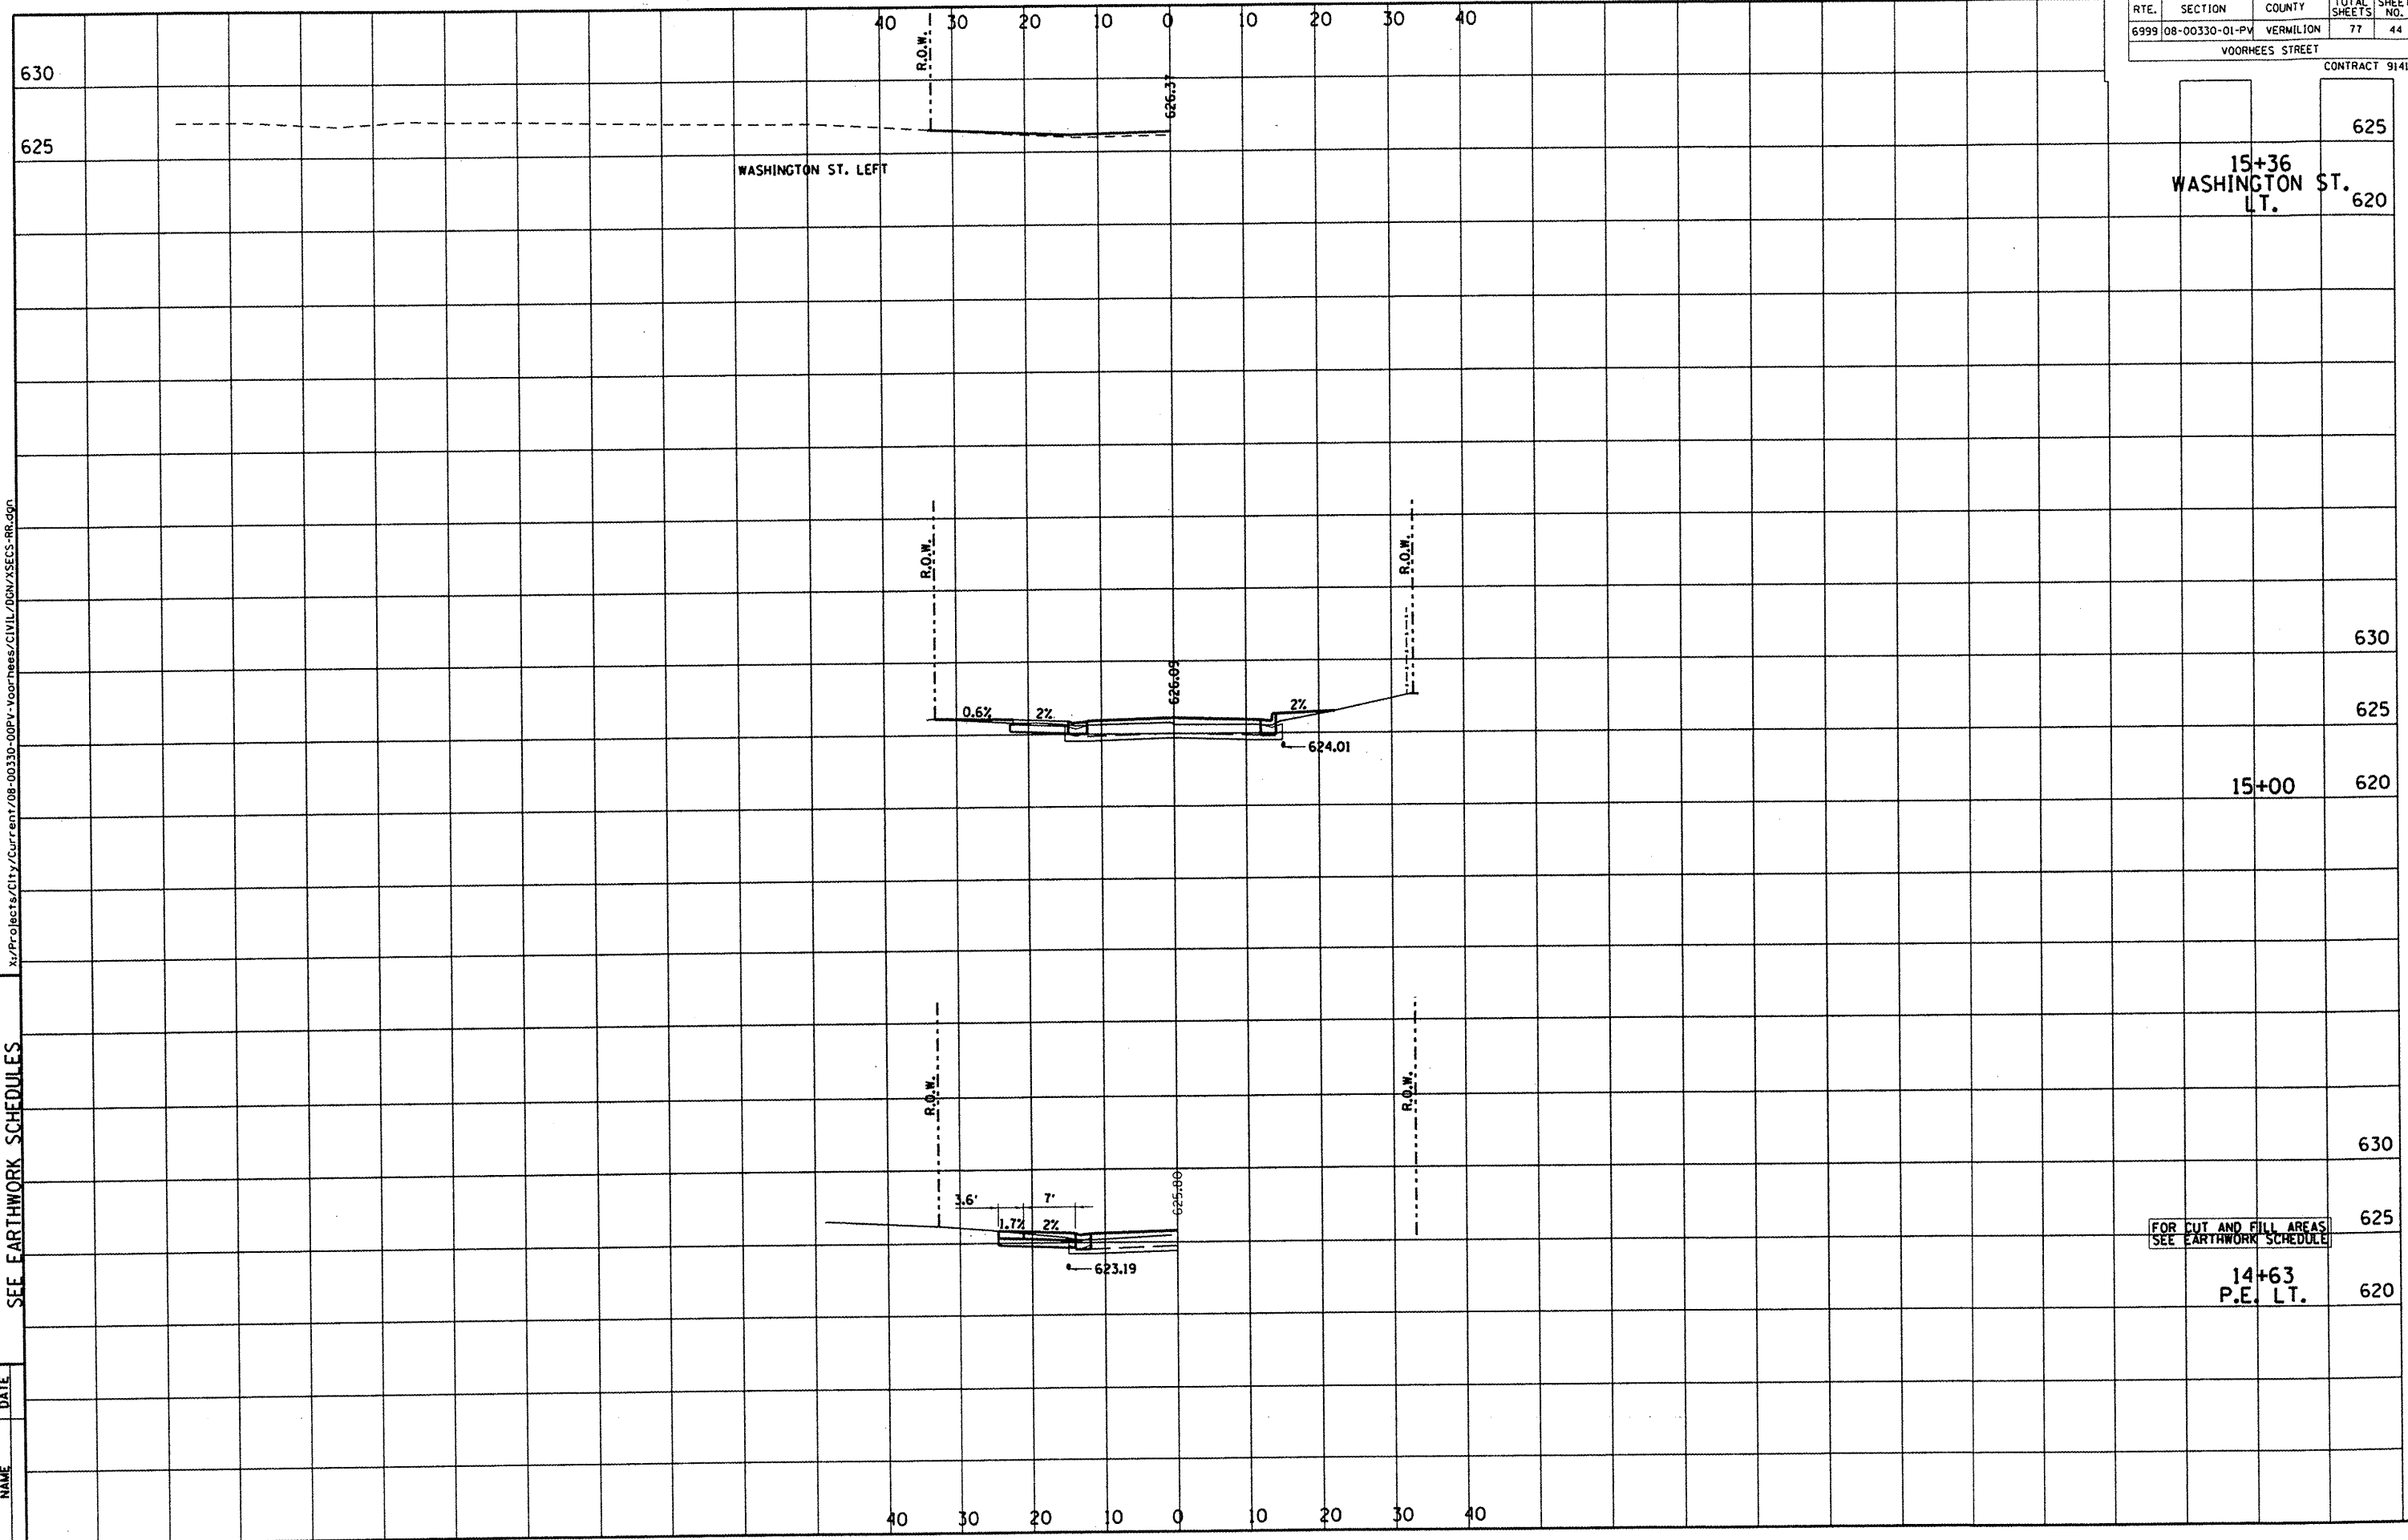

15+36
 WASHINGTON ST.
 LT. 620

FOR CUT AND FILL AREAS
 SEE EARTHWORK SCHEDULE

14+63
 P.E. LT. 620

15+00 620

630

625

620

630

625

620

630

625

WASHINGTON ST. LEFT

40 30 20 10 0 10 20 30 40

40 30 20 10 0 10 20 30 40