


DEPARTMENT OF ENGINEERING
DANVILLE, IL. R. DAVID SCHNELLE, CITY ENGINEER
VOORHEES ST IMPROVEMENT PHASE I

CROSS SECTIONS, FOR CUT & FILL
SEE EARTHWORK SCHEDULES

X:\Projects\City\Current\08-00330-00PV-Voorhees\Civil\001.dgn

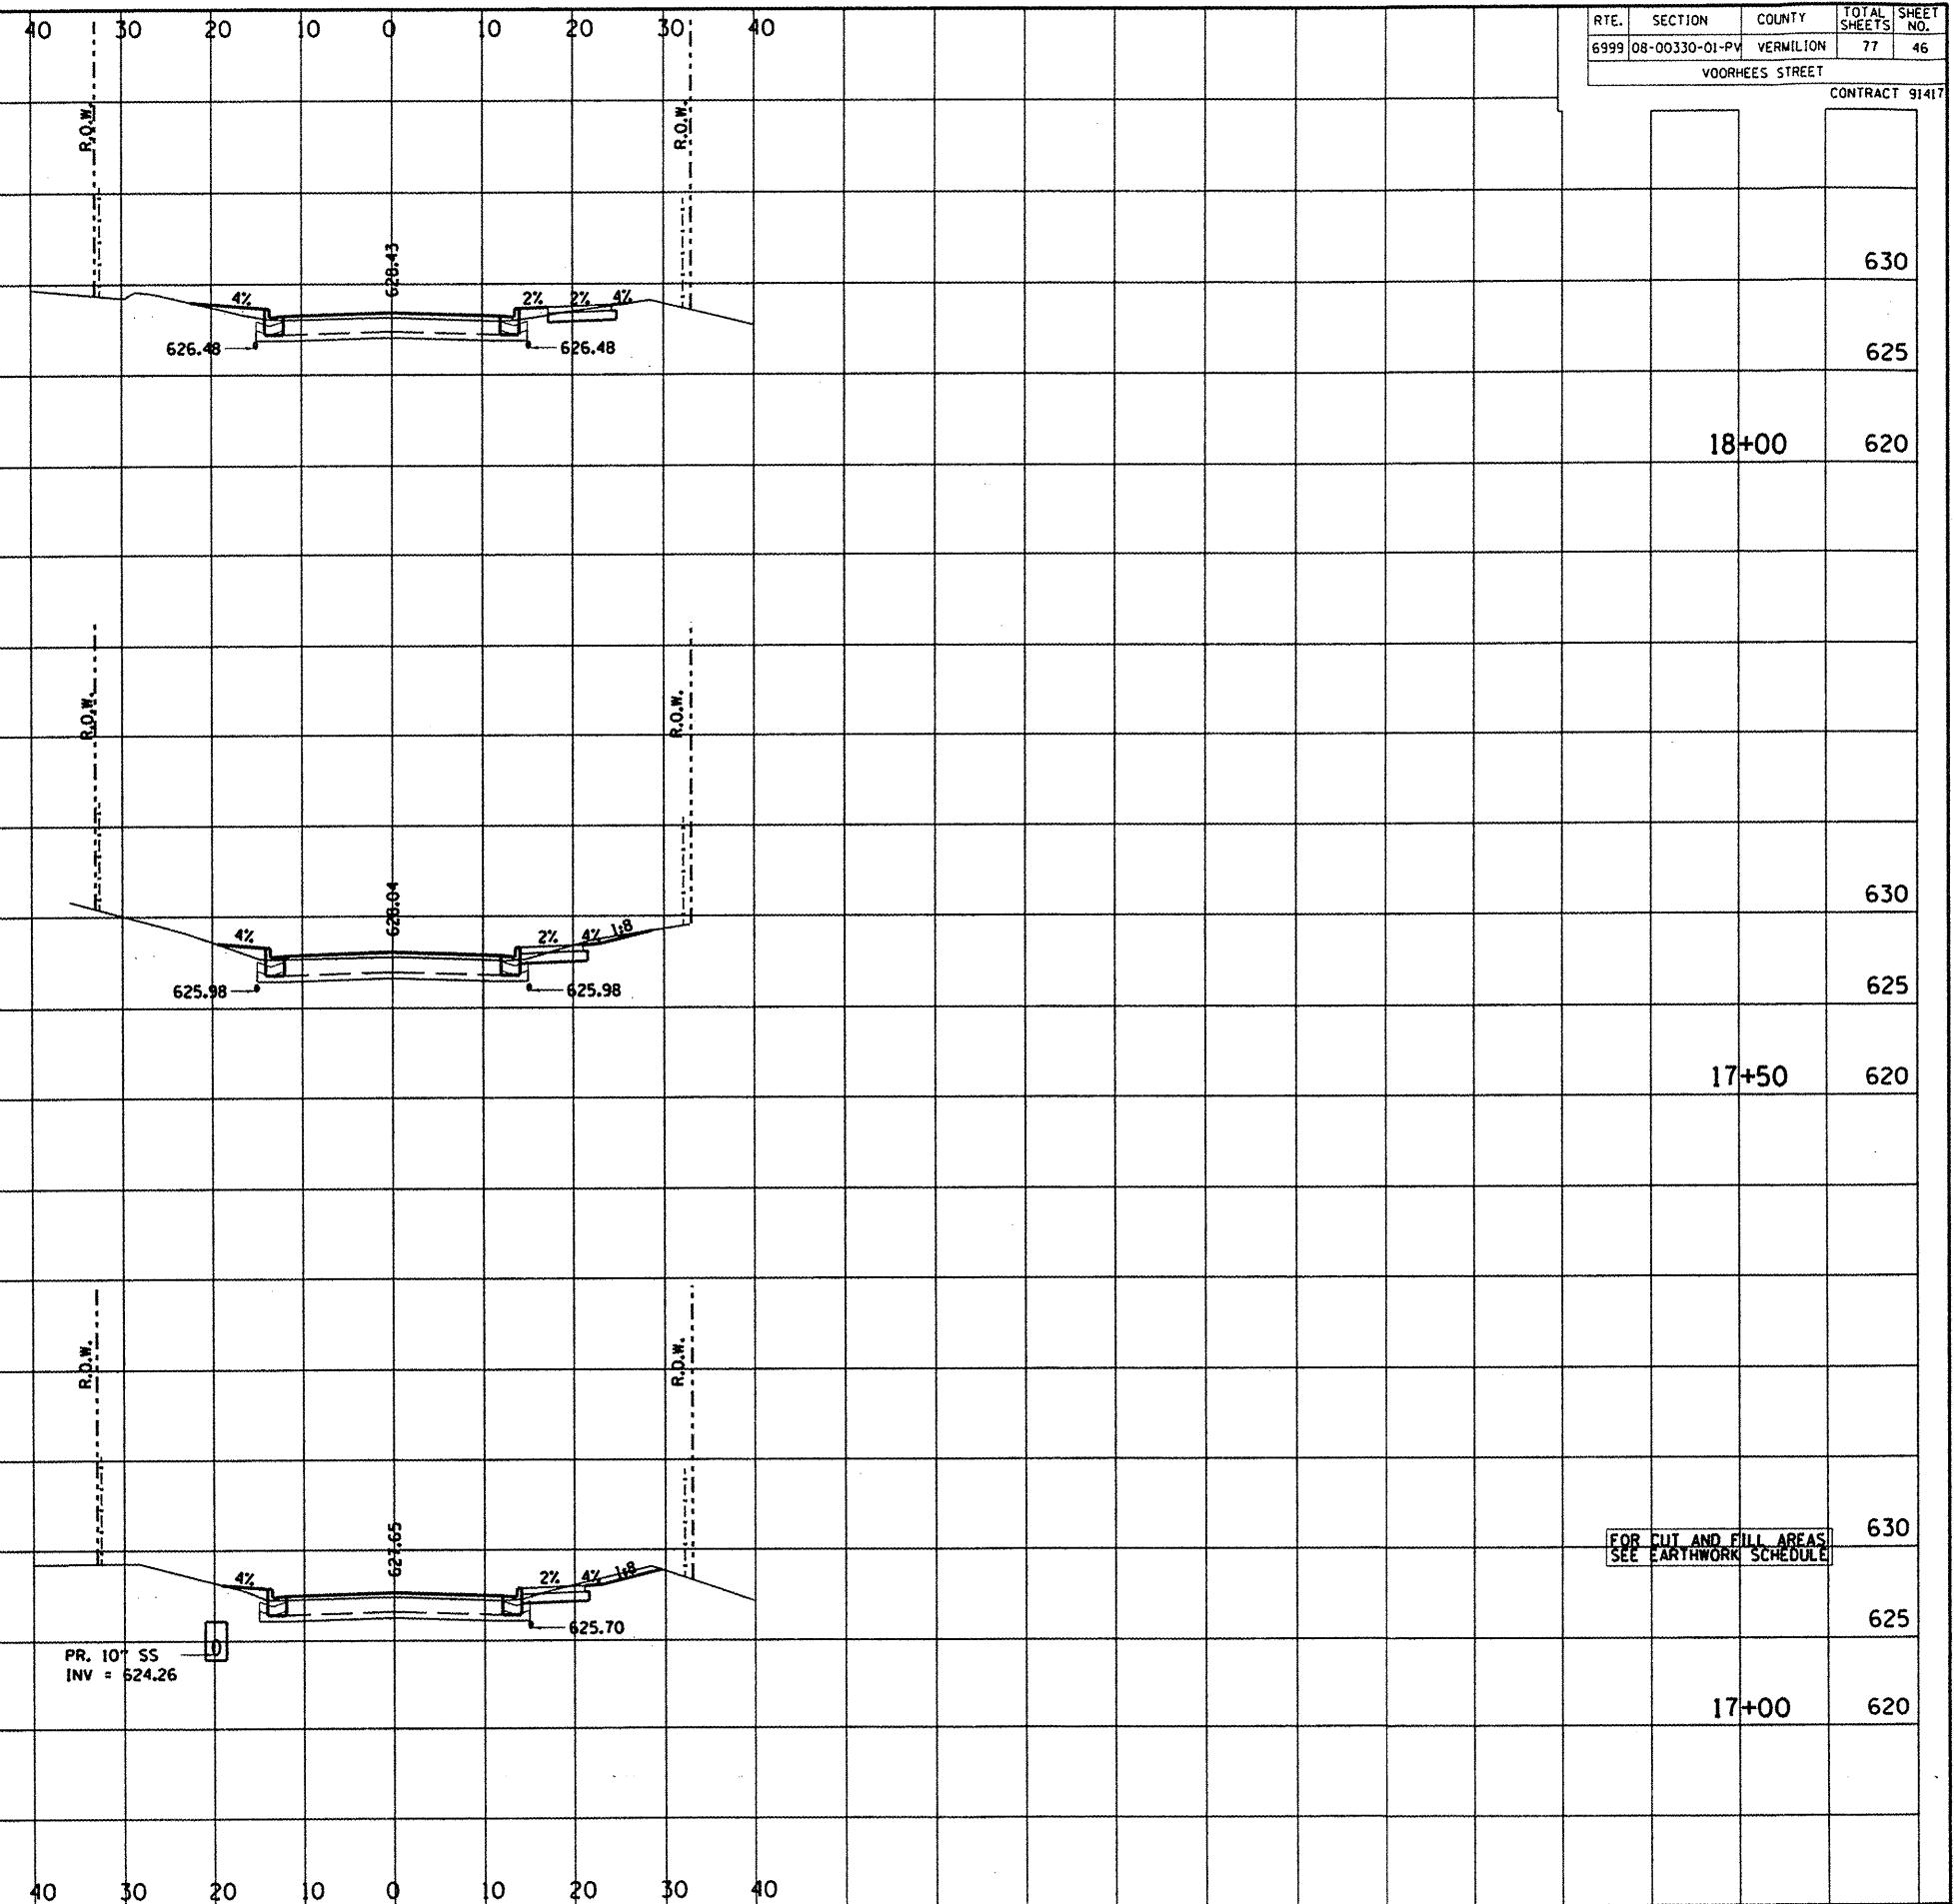

RTE.	SECTION	COUNTY	TOTAL SHEETS	SHEET NO.
6999	08-00330-01-PV	VERMILION	77	46

VOORHEES STREET

CONTRACT 91417