


DEPARTMENT OF ENGINEERING
 DANVILLE, ILL.
 R. DAVID SCHNELLE, CITY ENGINEER
 VOORHEES ST IMPROVEMENT PHASE I
 CROSS SECTIONS, FOR CUT & FILL
 SEE EARTHWORK SCHEDULES

	DATE
REVISIONS	
NAME	

X:\Projects\City\Current\08-00330-00PV-Voorhees\CIVIL\06N7.dgn

RTE.	SECTION	COUNTY	TOTAL SHEETS	SHEET NO.
6999	08-00330-01-PV	VERMILION	77	48
VOORHEES STREET				

CONTRACT 91417

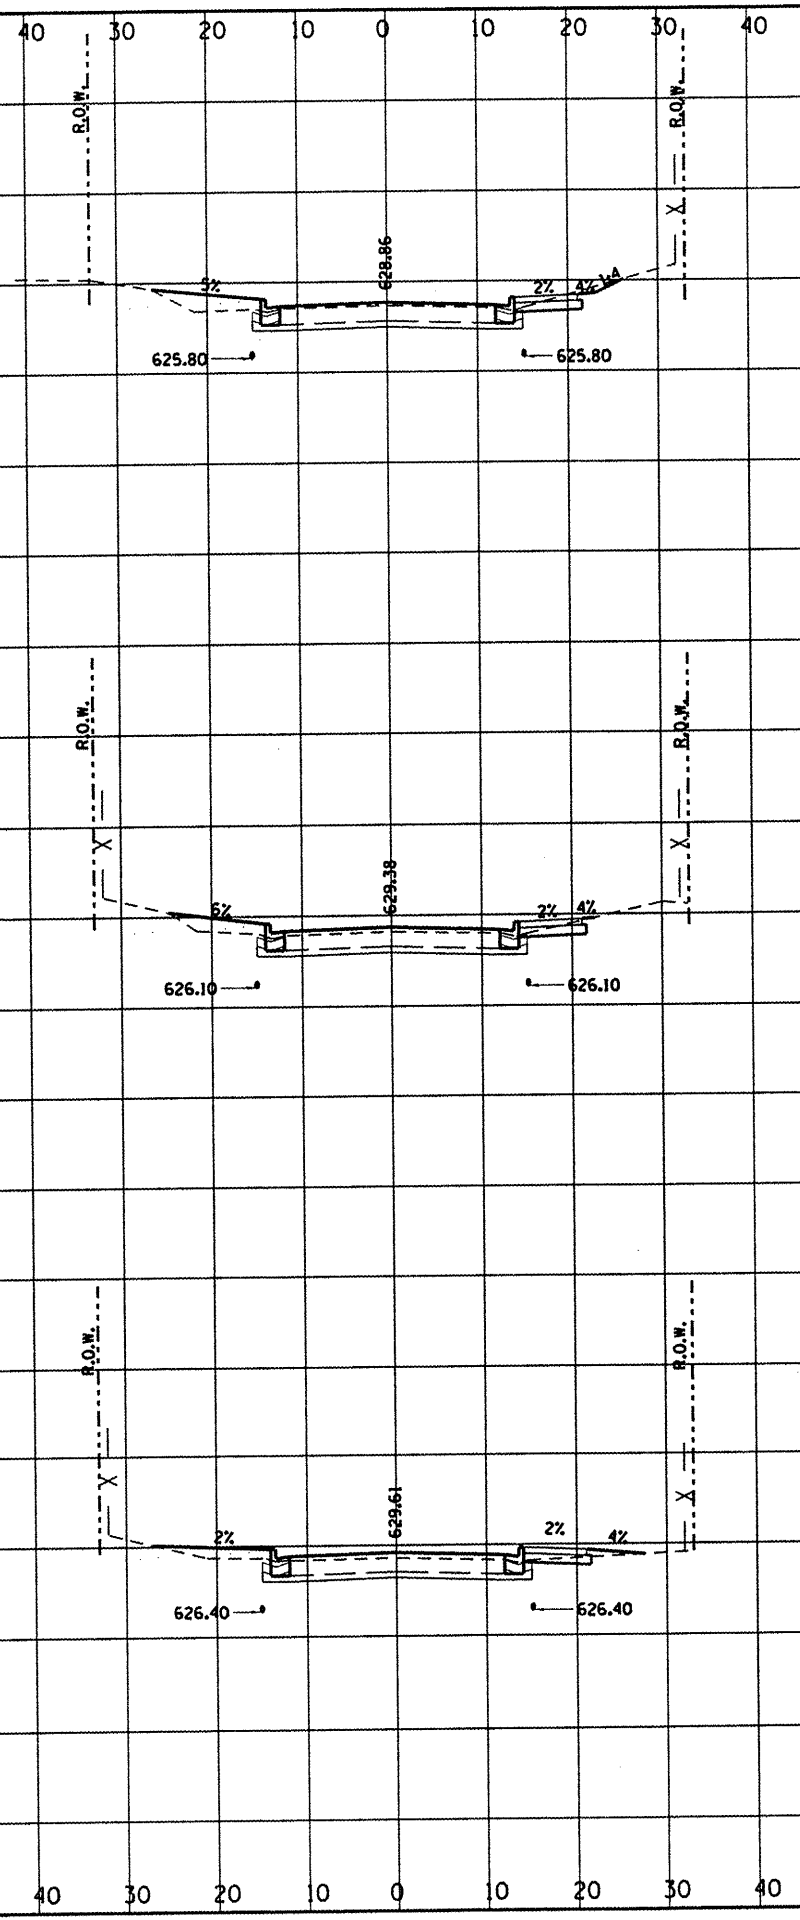

635

630

21+00 625

635

630

20+50 625

FOR CUT AND FILL AREAS
 SEE EARTHWORK SCHEDULE

630

20+00 625