


RTE.	SECTION	COUNTY	TOTAL SHEETS	SHEET NO.
6999	08-00330-01-PV	VERMILION	77	49
VOORHEES STREET				
CONTRACT 91417				

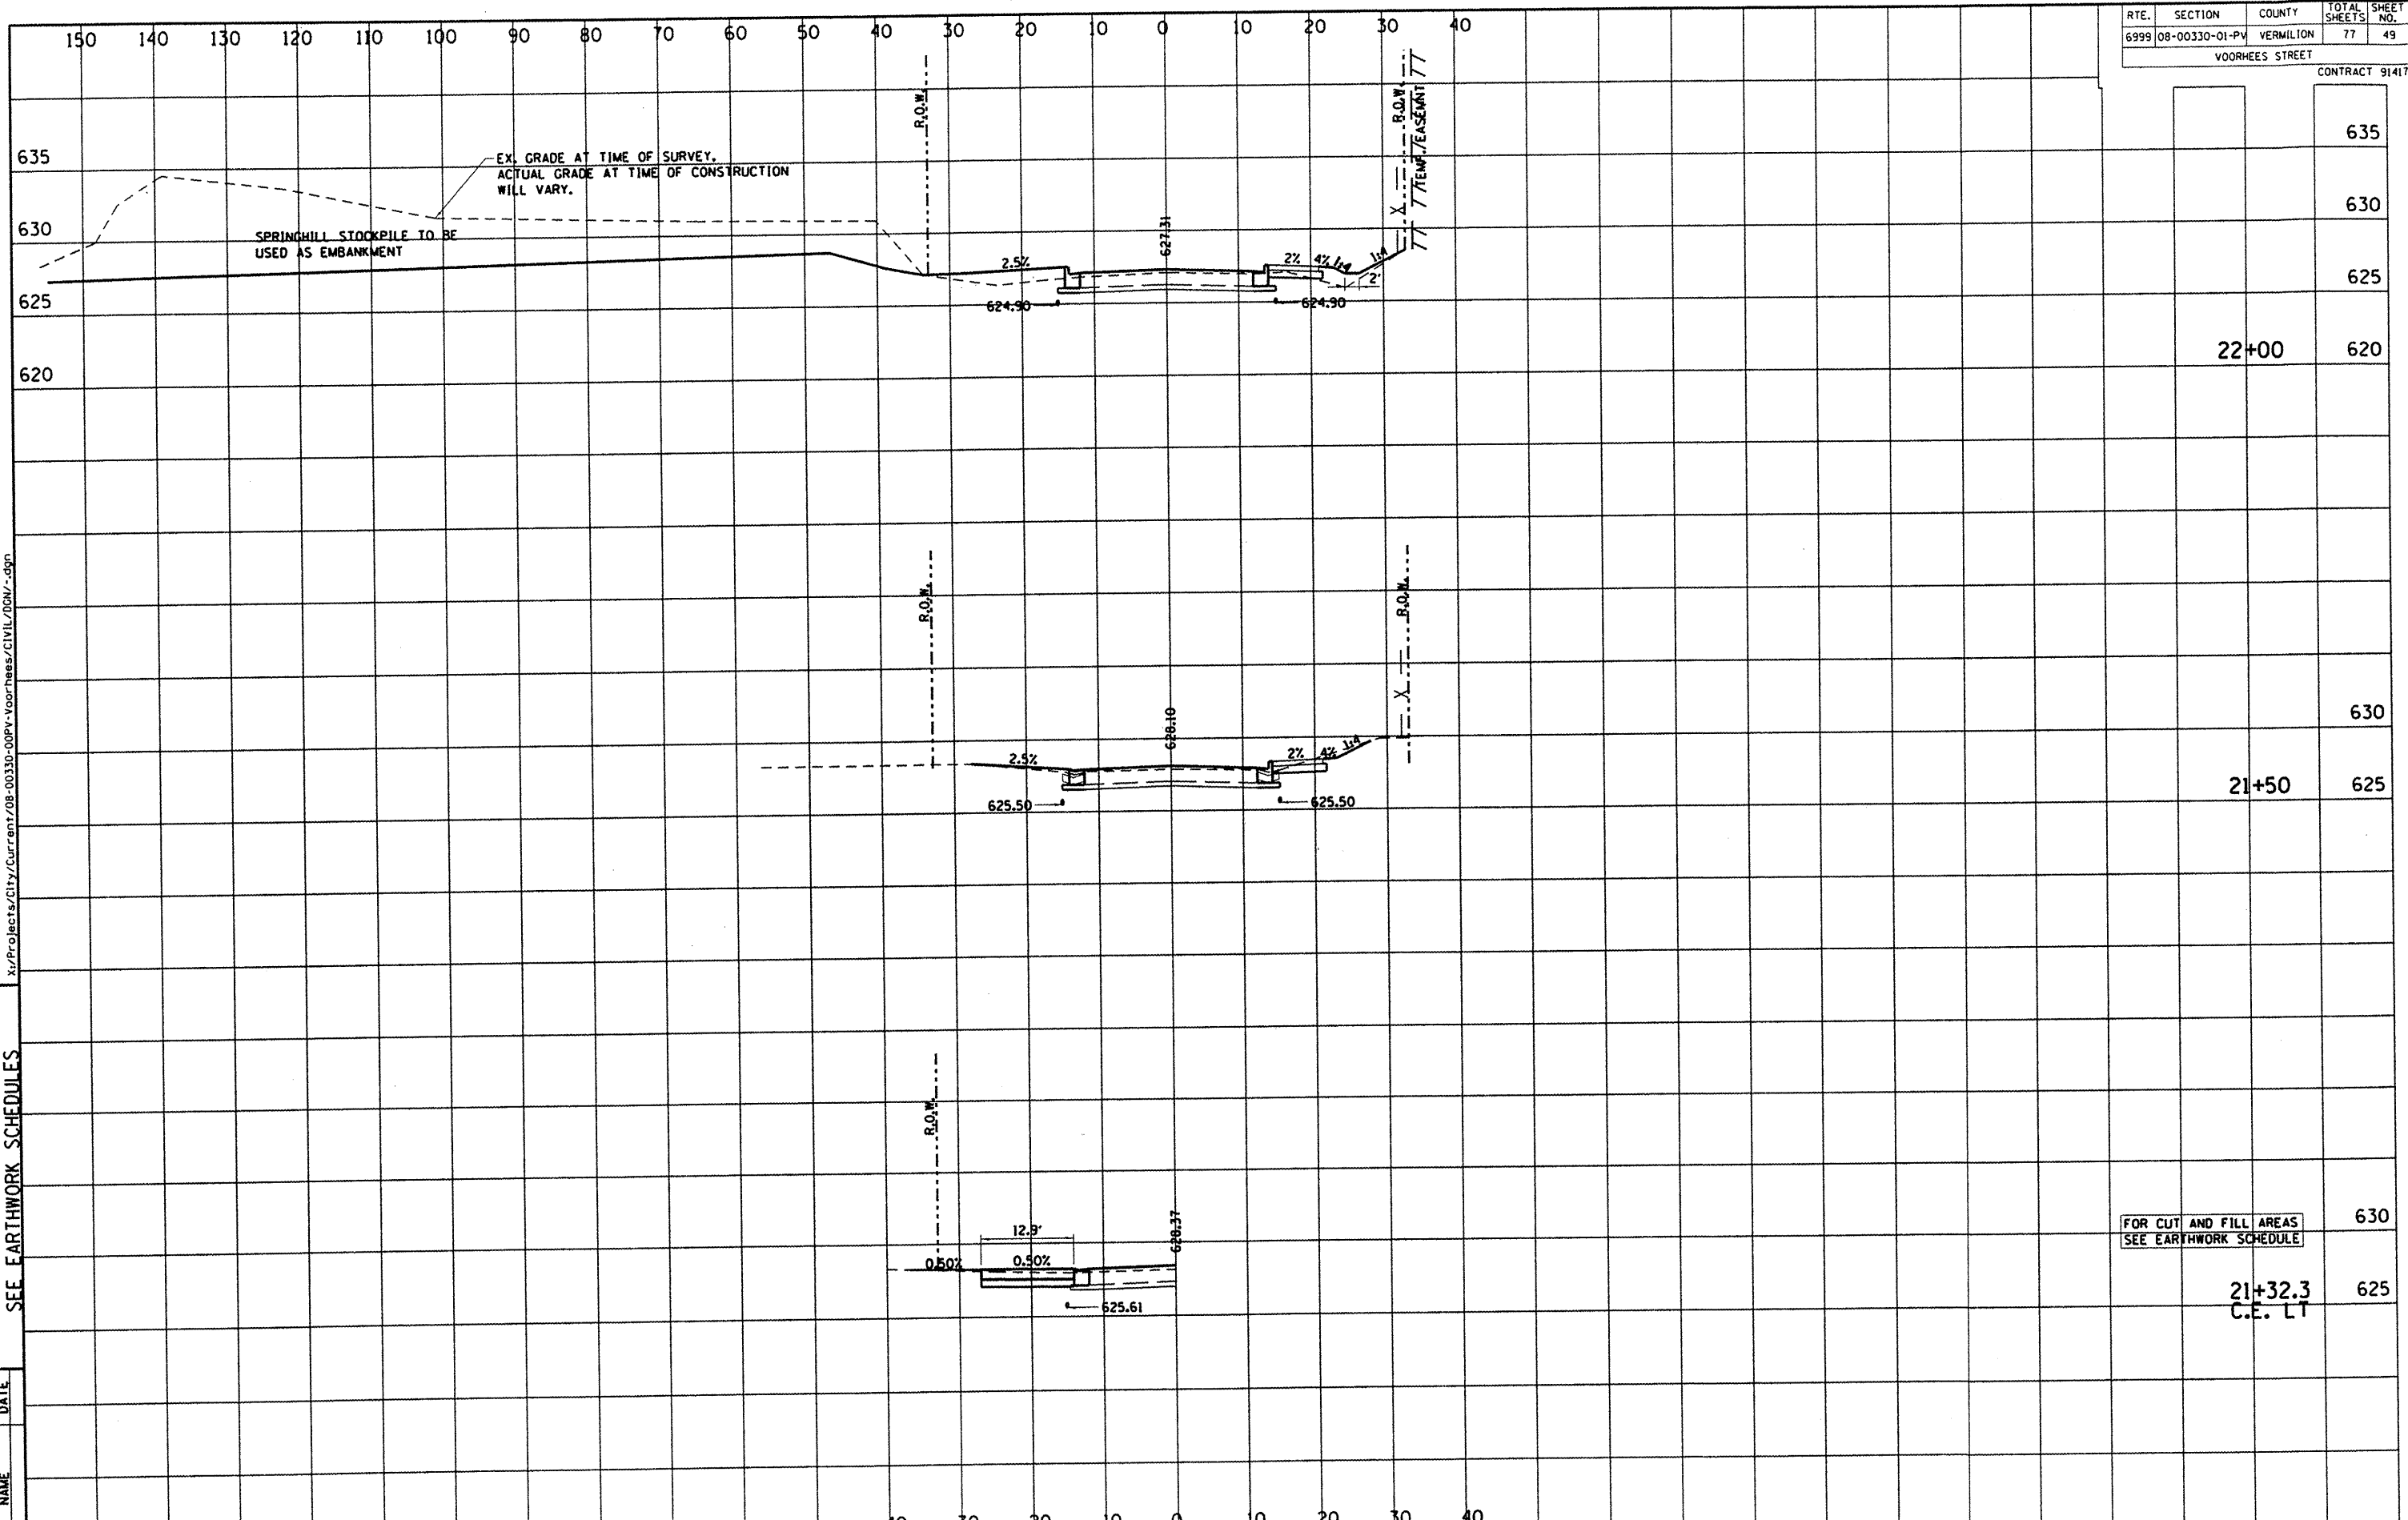

22+00

21+50

21+32.3
C.E. LT

FOR CUT AND FILL AREAS
SEE EARTHWORK SCHEDULE

DEPARTMENT OF ENGINEERING
DANVILLE, IL.
R. DAVID SCHNELLE, CITY ENGINEER
VOORHEES ST IMPROVEMENT PHASE I
CROSS SECTIONS, FOR CUT & FILL
SEE EARTHWORK SCHEDULES

REVISIONS	NAME	DATE



X:\Projects\Civil\Current\08-00330-00PV-Voorhees\CIVIL\0807.dgn