


RTE.	SECTION	COUNTY	TOTAL SHEETS	SHEET NO.
6999	08-00330-01-PV	VERMILION	77	50

VOORHEES STREET
CONTRACT 91417

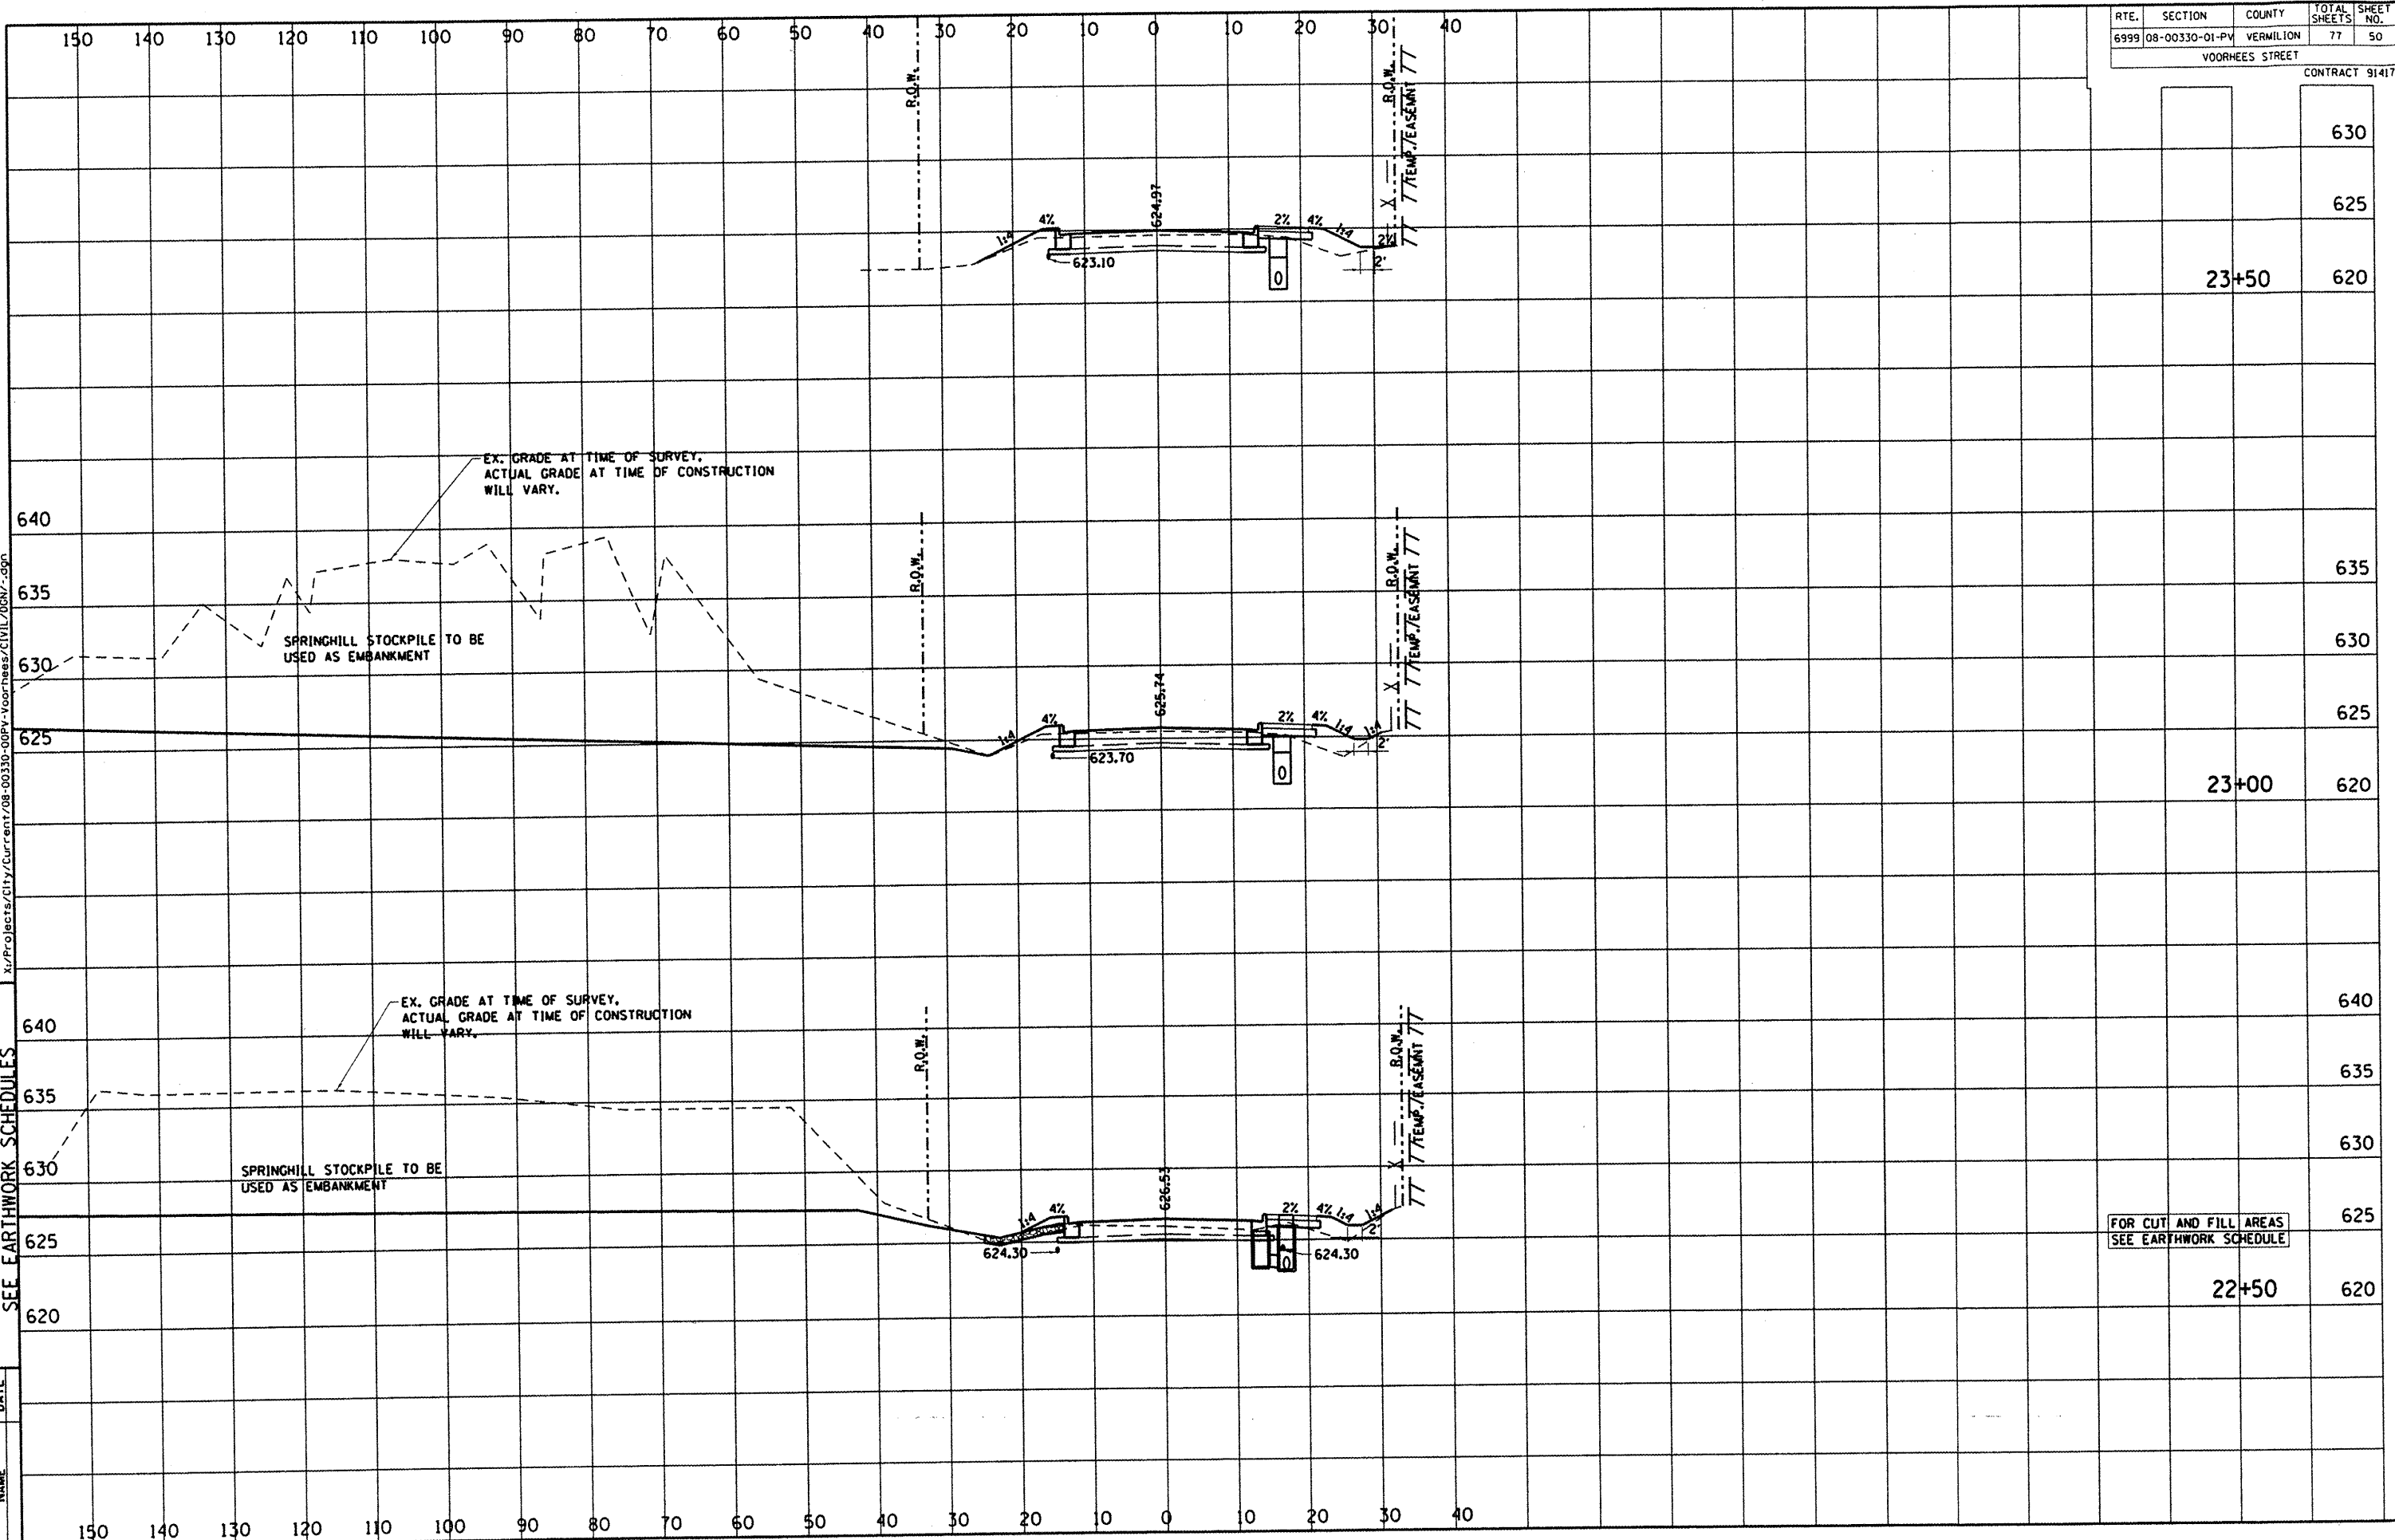

FOR CUT AND FILL AREAS
SEE EARTHWORK SCHEDULE

DEPARTMENT OF ENGINEERING
DANVILLE, ILL.
R. DAVID SCHNELLE, CITY ENGINEER
VOORHEES ST IMPROVEMENT PHASE I
CROSS SECTIONS, FOR CUT & FILL
SEE EARTHWORK SCHEDULES

REVISIONS	NAME	DATE



x:\Projects\City\Current\08-00330-01-PV-Voorhees\CIVIL\06N1-00.dgn