


DEPARTMENT OF ENGINEERING
DANVILLE, IL. R. DAVID SCHERLE, CITY ENGINEER
VOORHEES ST IMPROVEMENT PHASE I

CROSS SECTIONS FOR CUT & FILL
SEE EARTHWORK SCHEDULES

REVISIONS DATE

NAME

X:\Projects\City\Current\08-00330-00PV-voorhees\civil\dcn\-\.dgn

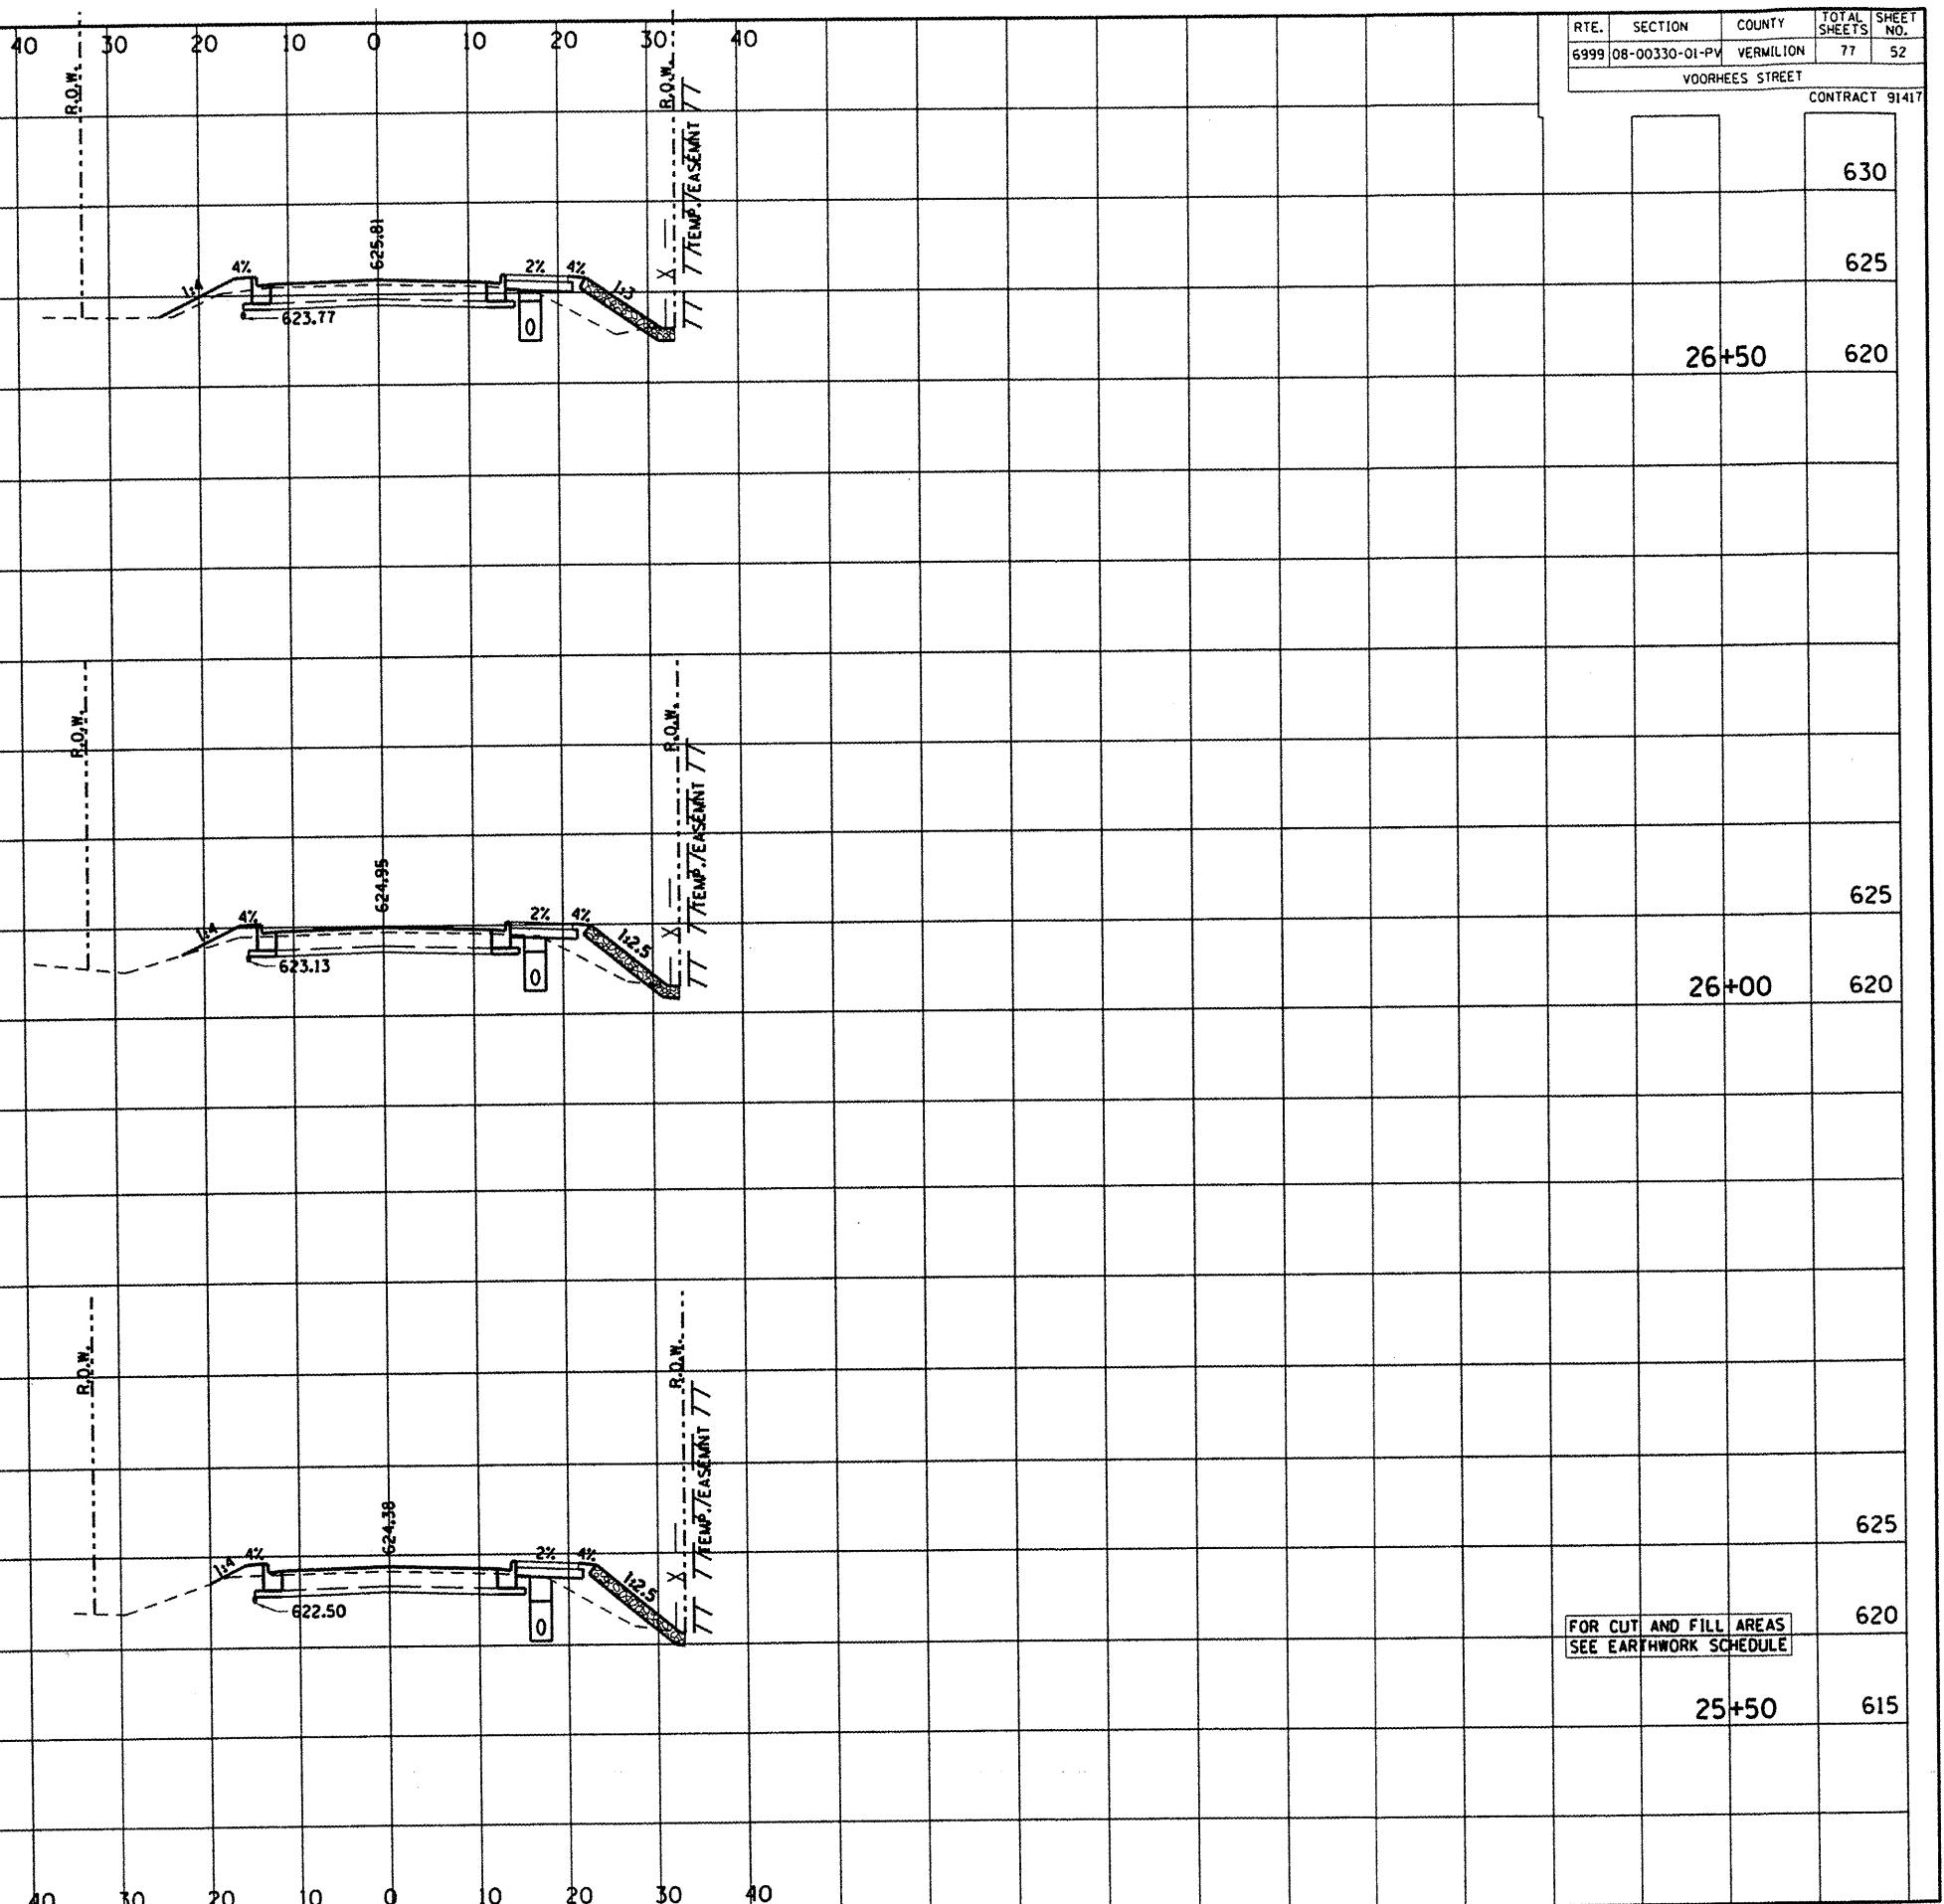

RTE. SECTION COUNTY TOTAL SHEET
6999 08-00330-01-PV VERMILION 77 52
VOORHEES STREET
CONTRACT 91417