


DEPARTMENT OF ENGINEERING
 DANVILLE, IL. R. DAVID SCHNELLE, CITY ENGINEER
 VOORHEES ST IMPROVEMENT PHASE I
 CROSS SECTIONS, FOR CUT & FILL
 SEE EARTHWORK SCHEDULES

campbell
 CITY OF DANVILLE, ILLINOIS
 REVISIONS
 NAME DATE

X:\Projects\City\Current\08-00330-00Pv-voorhees\CIVIL\08M-05p

RTE.	SECTION	COUNTY	TOTAL SHEETS	SHEET NO.
6999	08-00330-01-PV	VERMILION	77	53
VOORHEES STREET			CONTRACT 91417	

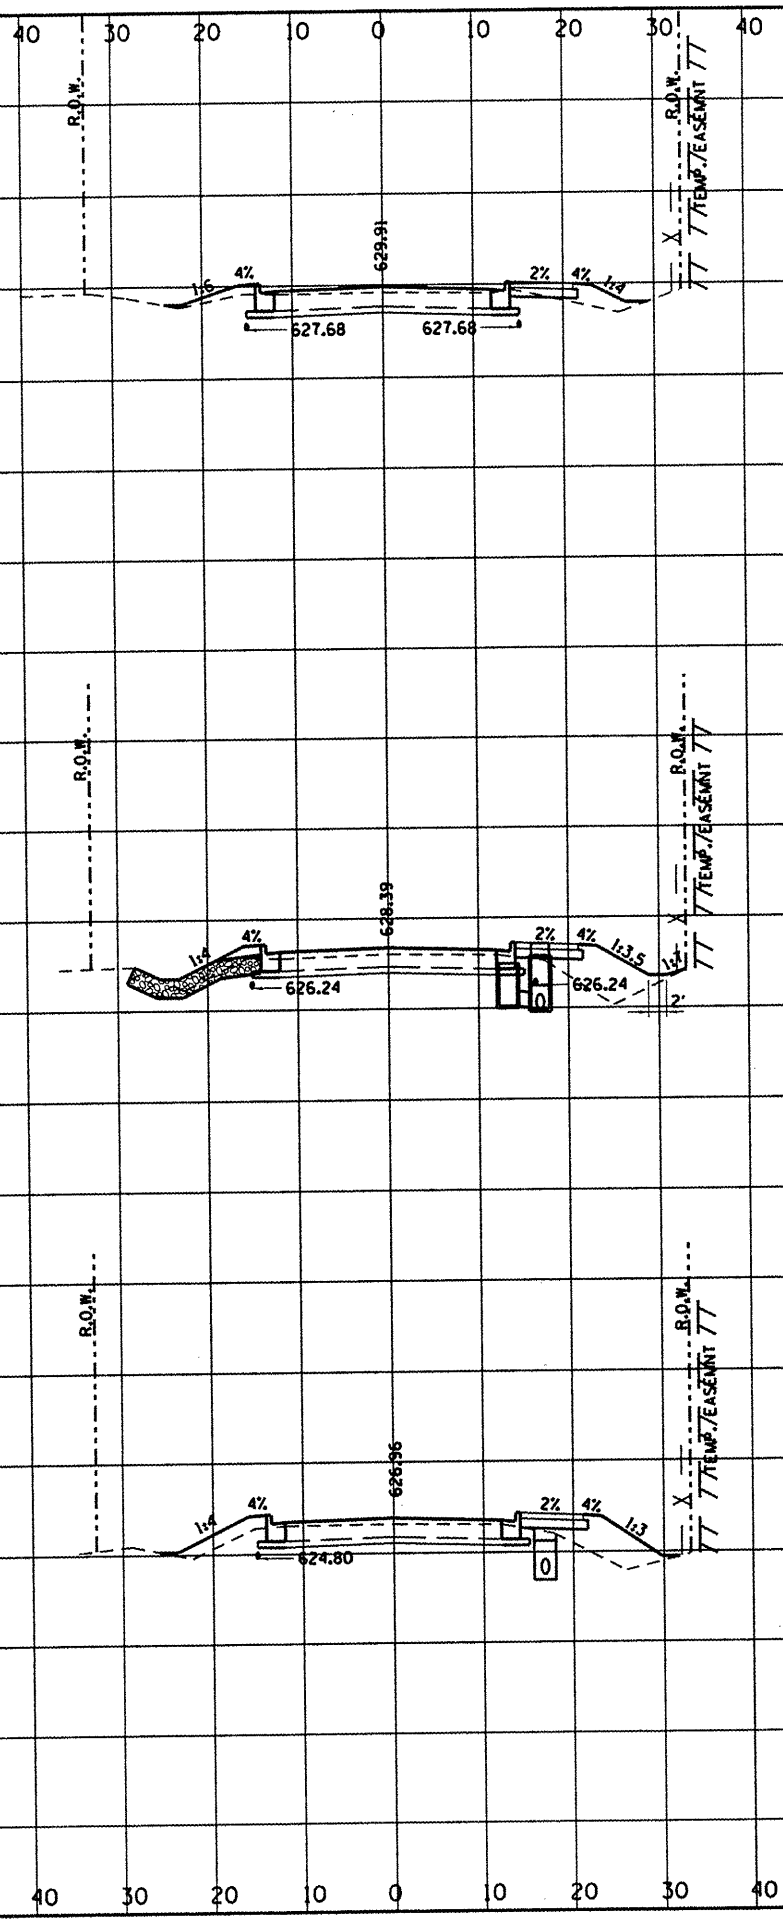

630	
28+00	625

630	
625	
27+50	620

630	
625	
27+00	620

FOR CUT AND FILL AREAS
 SEE EARTHWORK SCHEDULE