


DEPARTMENT OF ENGINEERING
 R. DAVID SCHRELE, CITY ENGINEER
 VOORHEES ST IMPROVEMENT PHASE I
 CROSS SECTIONS, FOR CUT & FILL
 SEE EARTHWORK SCHEDULES

X:\Projects\CITY\Current\08-00330-00PV-Voorhees\Civil\DMV-.dgn

REVISIONS	NAME	DATE

RTE.	SECTION	COUNTY	TOTAL SHEETS	SHEET NO.
6999	08-00330-01-PV	VERMILION	77	54

VOORHEES STREET CONTRACT 91417

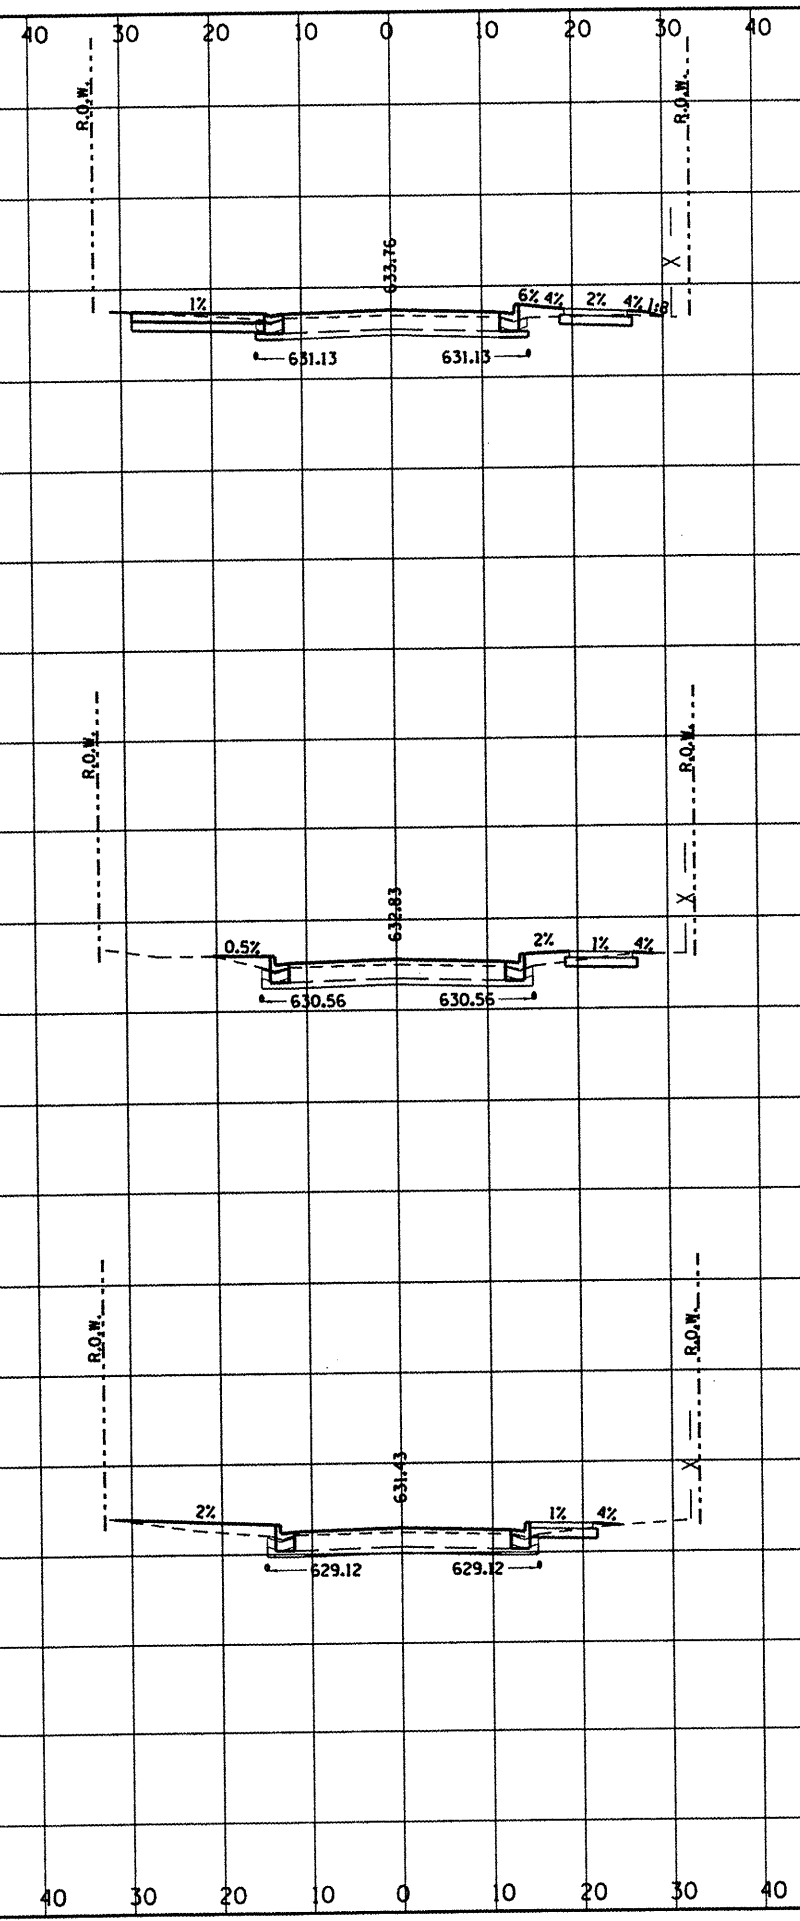

FOR CUT AND FILL AREAS
 SEE EARTHWORK SCHEDULE

635		
29+50	630	
635		
630		
29+00	625	
635		
630		
28+50	625	