


RTE.	SECTION	COUNTY	TOTAL SHEETS	SHEET NO.
6999	08-00330-01-PV	VERMILION	77	55
VOORHEES STREET				

CONTRACT 91417

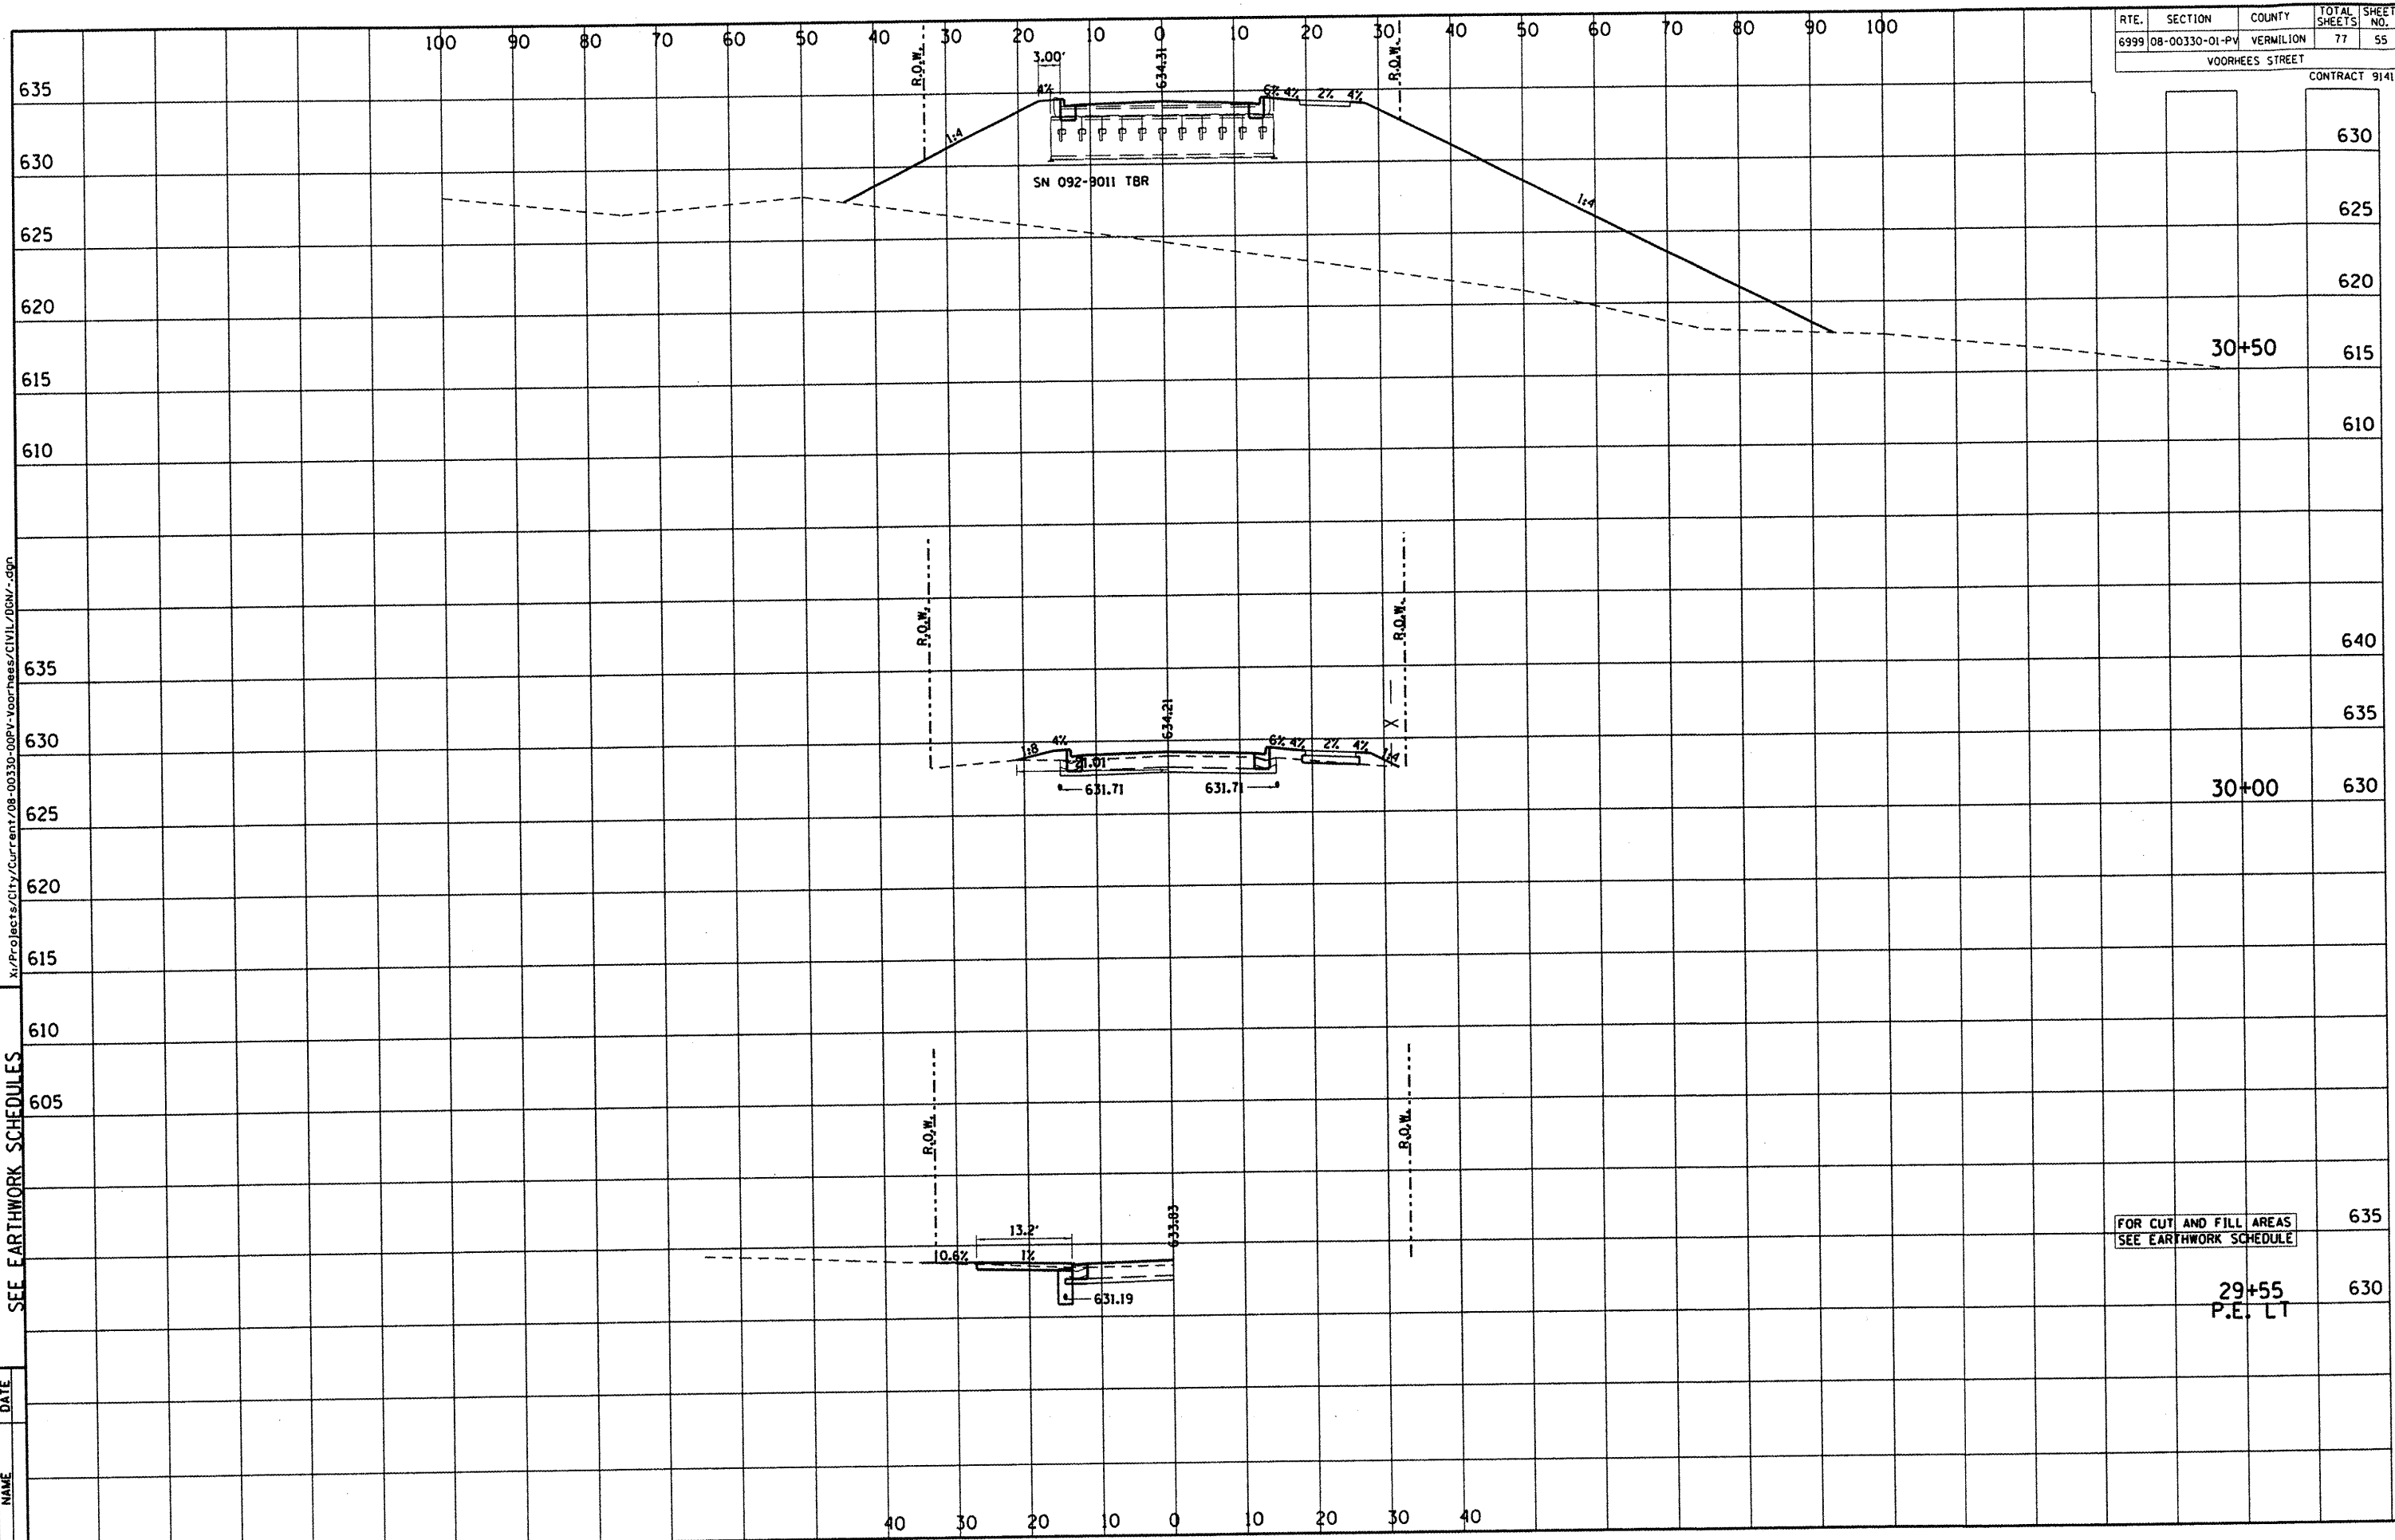


FOR CUT AND FILL AREAS
SEE EARTHWORK SCHEDULE

29+55
P.E. LT

DEPARTMENT OF ENGINEERING
DANVILLE, IL
R. DAVID SCHNELLE, CITY ENGINEER
VOORHEES ST IMPROVEMENT PHASE I
CROSS SECTIONS, FOR CUT & FILL
SEE EARTHWORK SCHEDULES

REVISIONS	DATE
NAME	

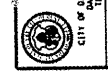

CITY OF DANVILLE, IL
101 WEST MAIN STREET
DANVILLE, ILLINOIS 61822
TELEPHONE 314-2300

X:\Projects\City\Current\08-00330-00PV-Voorhees\CIVIL\DCNV.dgn