


DEPARTMENT OF ENGINEERING
 DAVENPORT, ILL. R. DAVID SCHNEIDER, CITY ENGINEER
 VOORHEES ST IMPROVEMENT PHASE I
 CROSS SECTIONS, FOR CUT & FILL
 SEE EARTHWORK SCHEDULES

REVISIONS	DATE

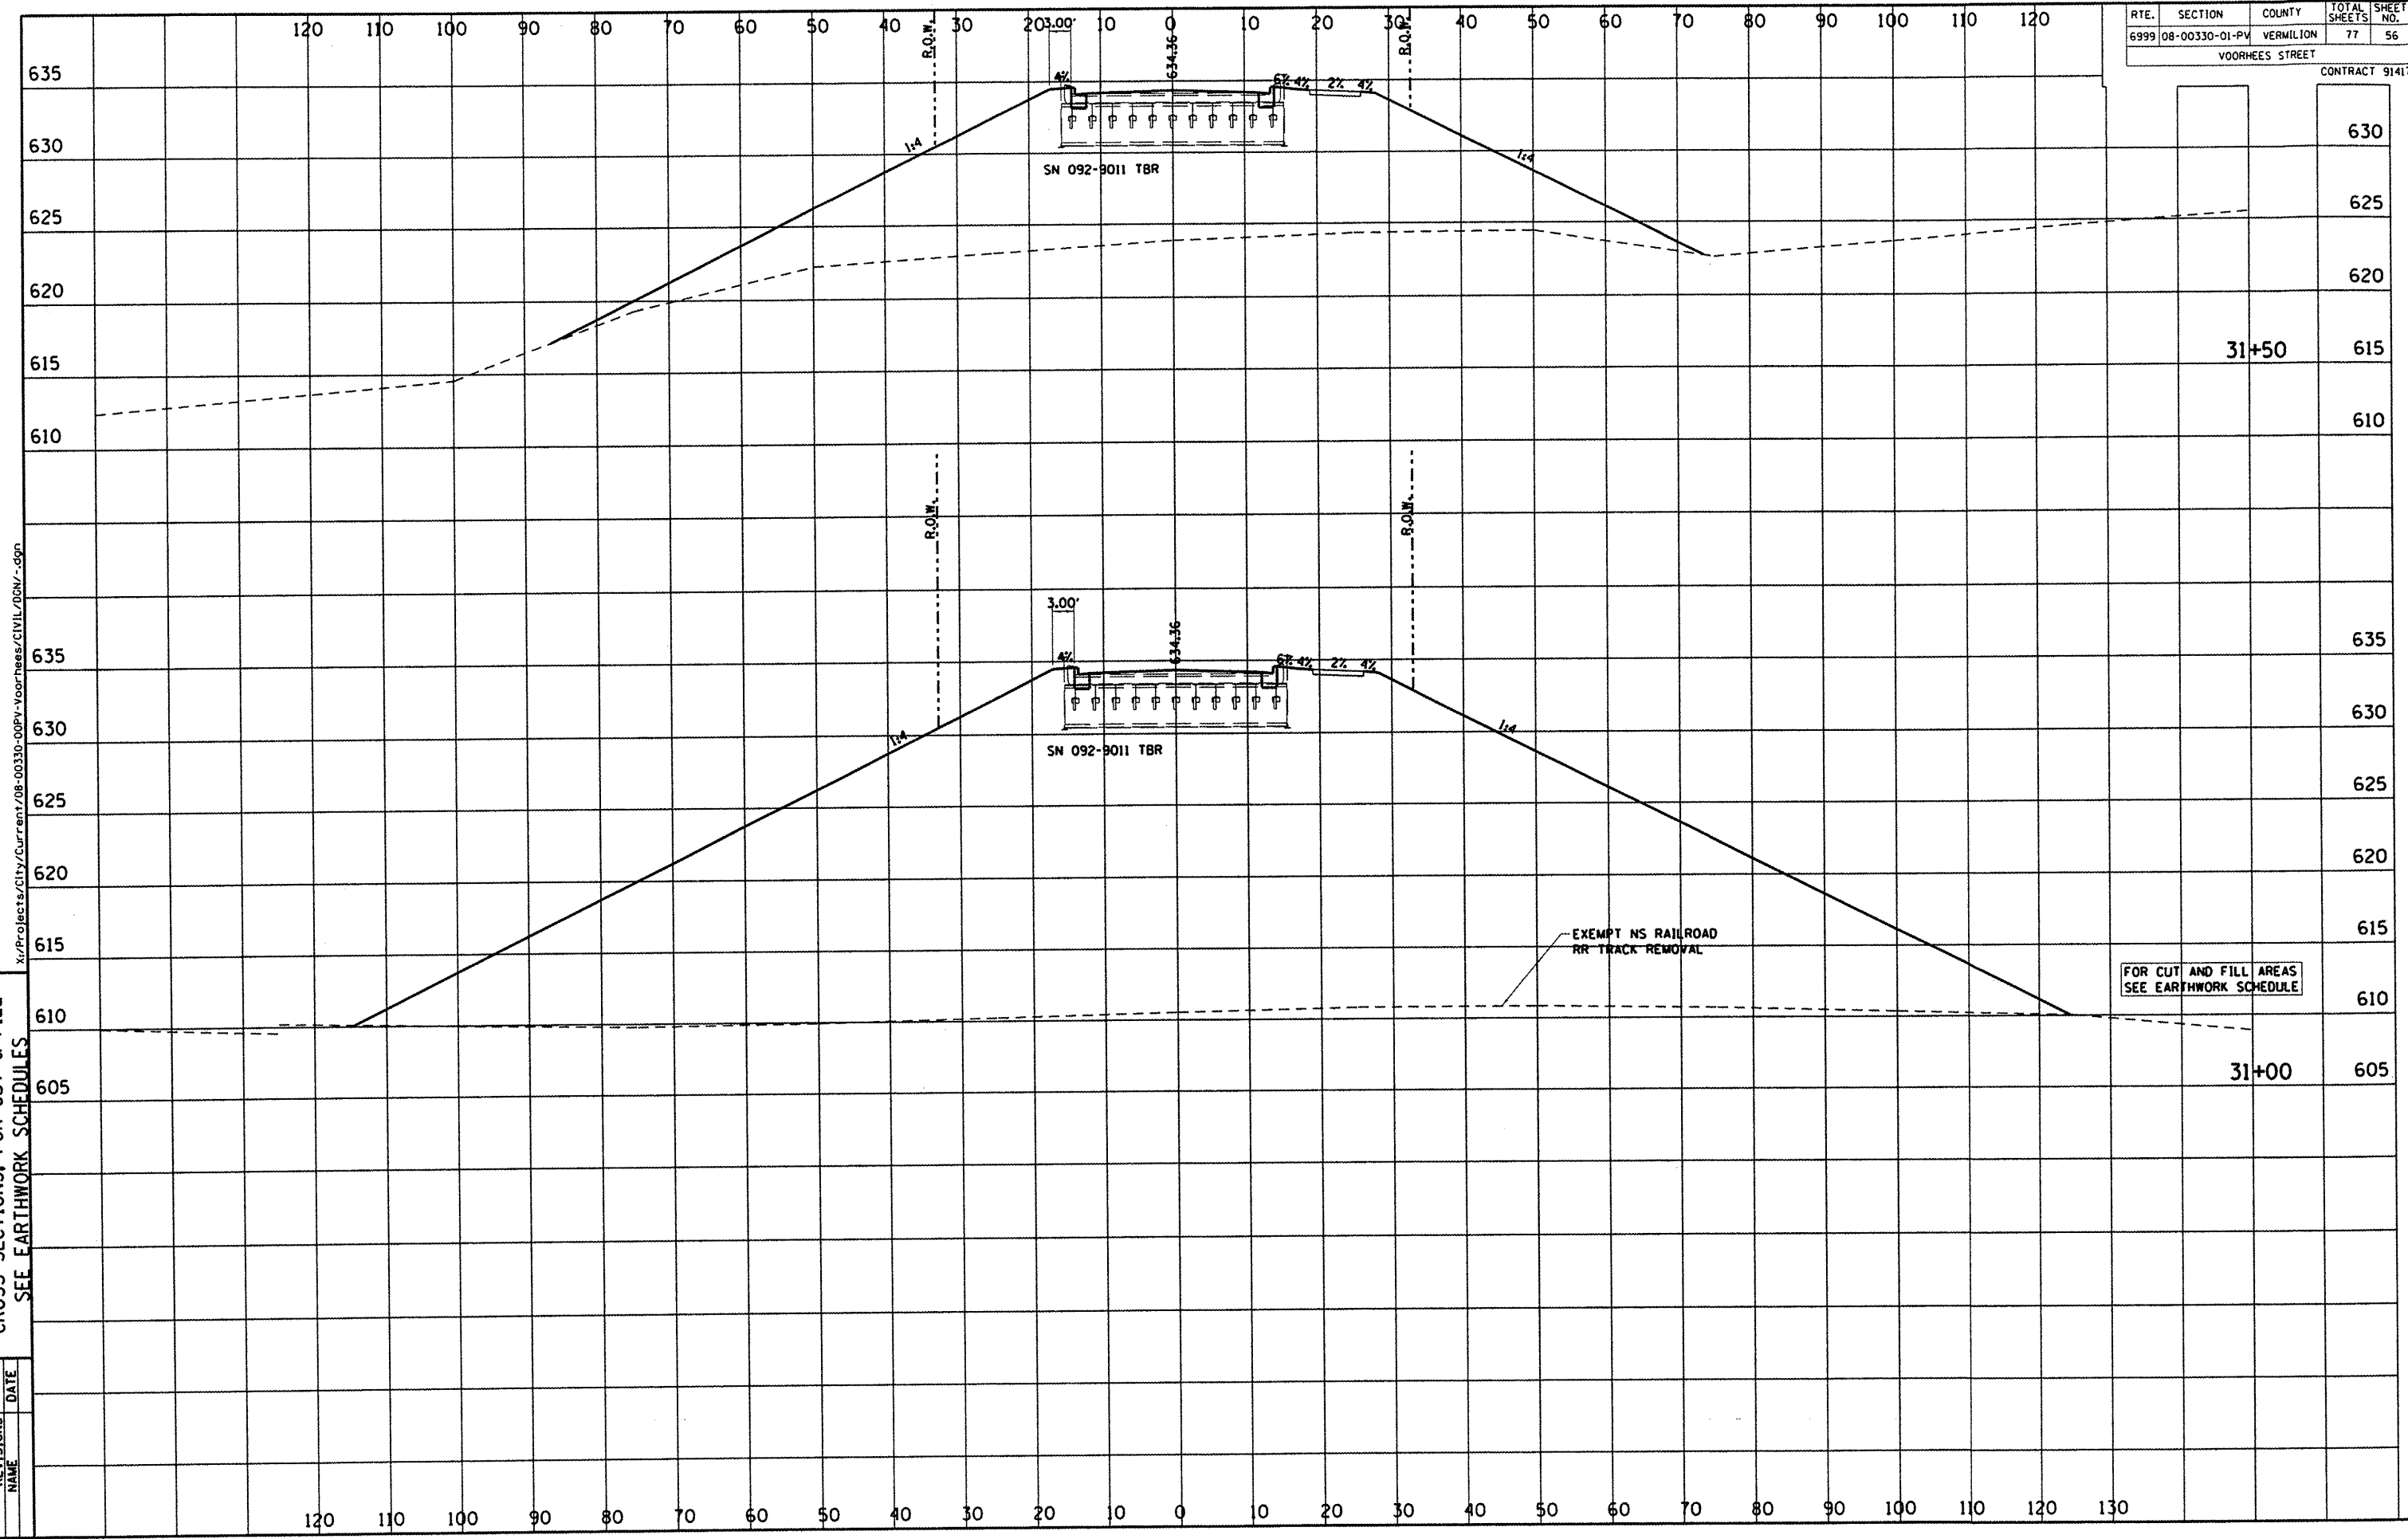

RTE.	SECTION	COUNTY	TOTAL SHEETS	SHEET NO.
6999	08-00330-01-PV	VERMILION	77	56

VOORHEES STREET
 CONTRACT 91417

X:\Projects\City\Current\08-00330-00PV-voorhees\CIVIL\DDW\dgn