

DEPARTMENT OF ENGINEERING
 DANVILLE, VA. R. DAVID SCHNELLE, CITY ENGINEER
 VOORHEES ST IMPROVEMENT PHASE I
 CROSS SECTIONS, FOR CUT & FILL
 SEE EARTHWORK SCHEDULE




REVISIONS

NO.	DATE	DESCRIPTION

X:\Projects\CITY\CURRENT\08-00330_00PV Voorhees\CIVIL\DNV.dgn

RTE.	SECTION	COUNTY	TOTAL SHEETS	SHEET NO.
6999	08-00330-01-PV	VERMILION	77	58

VOORHEES STREET
 CONTRACT 91417

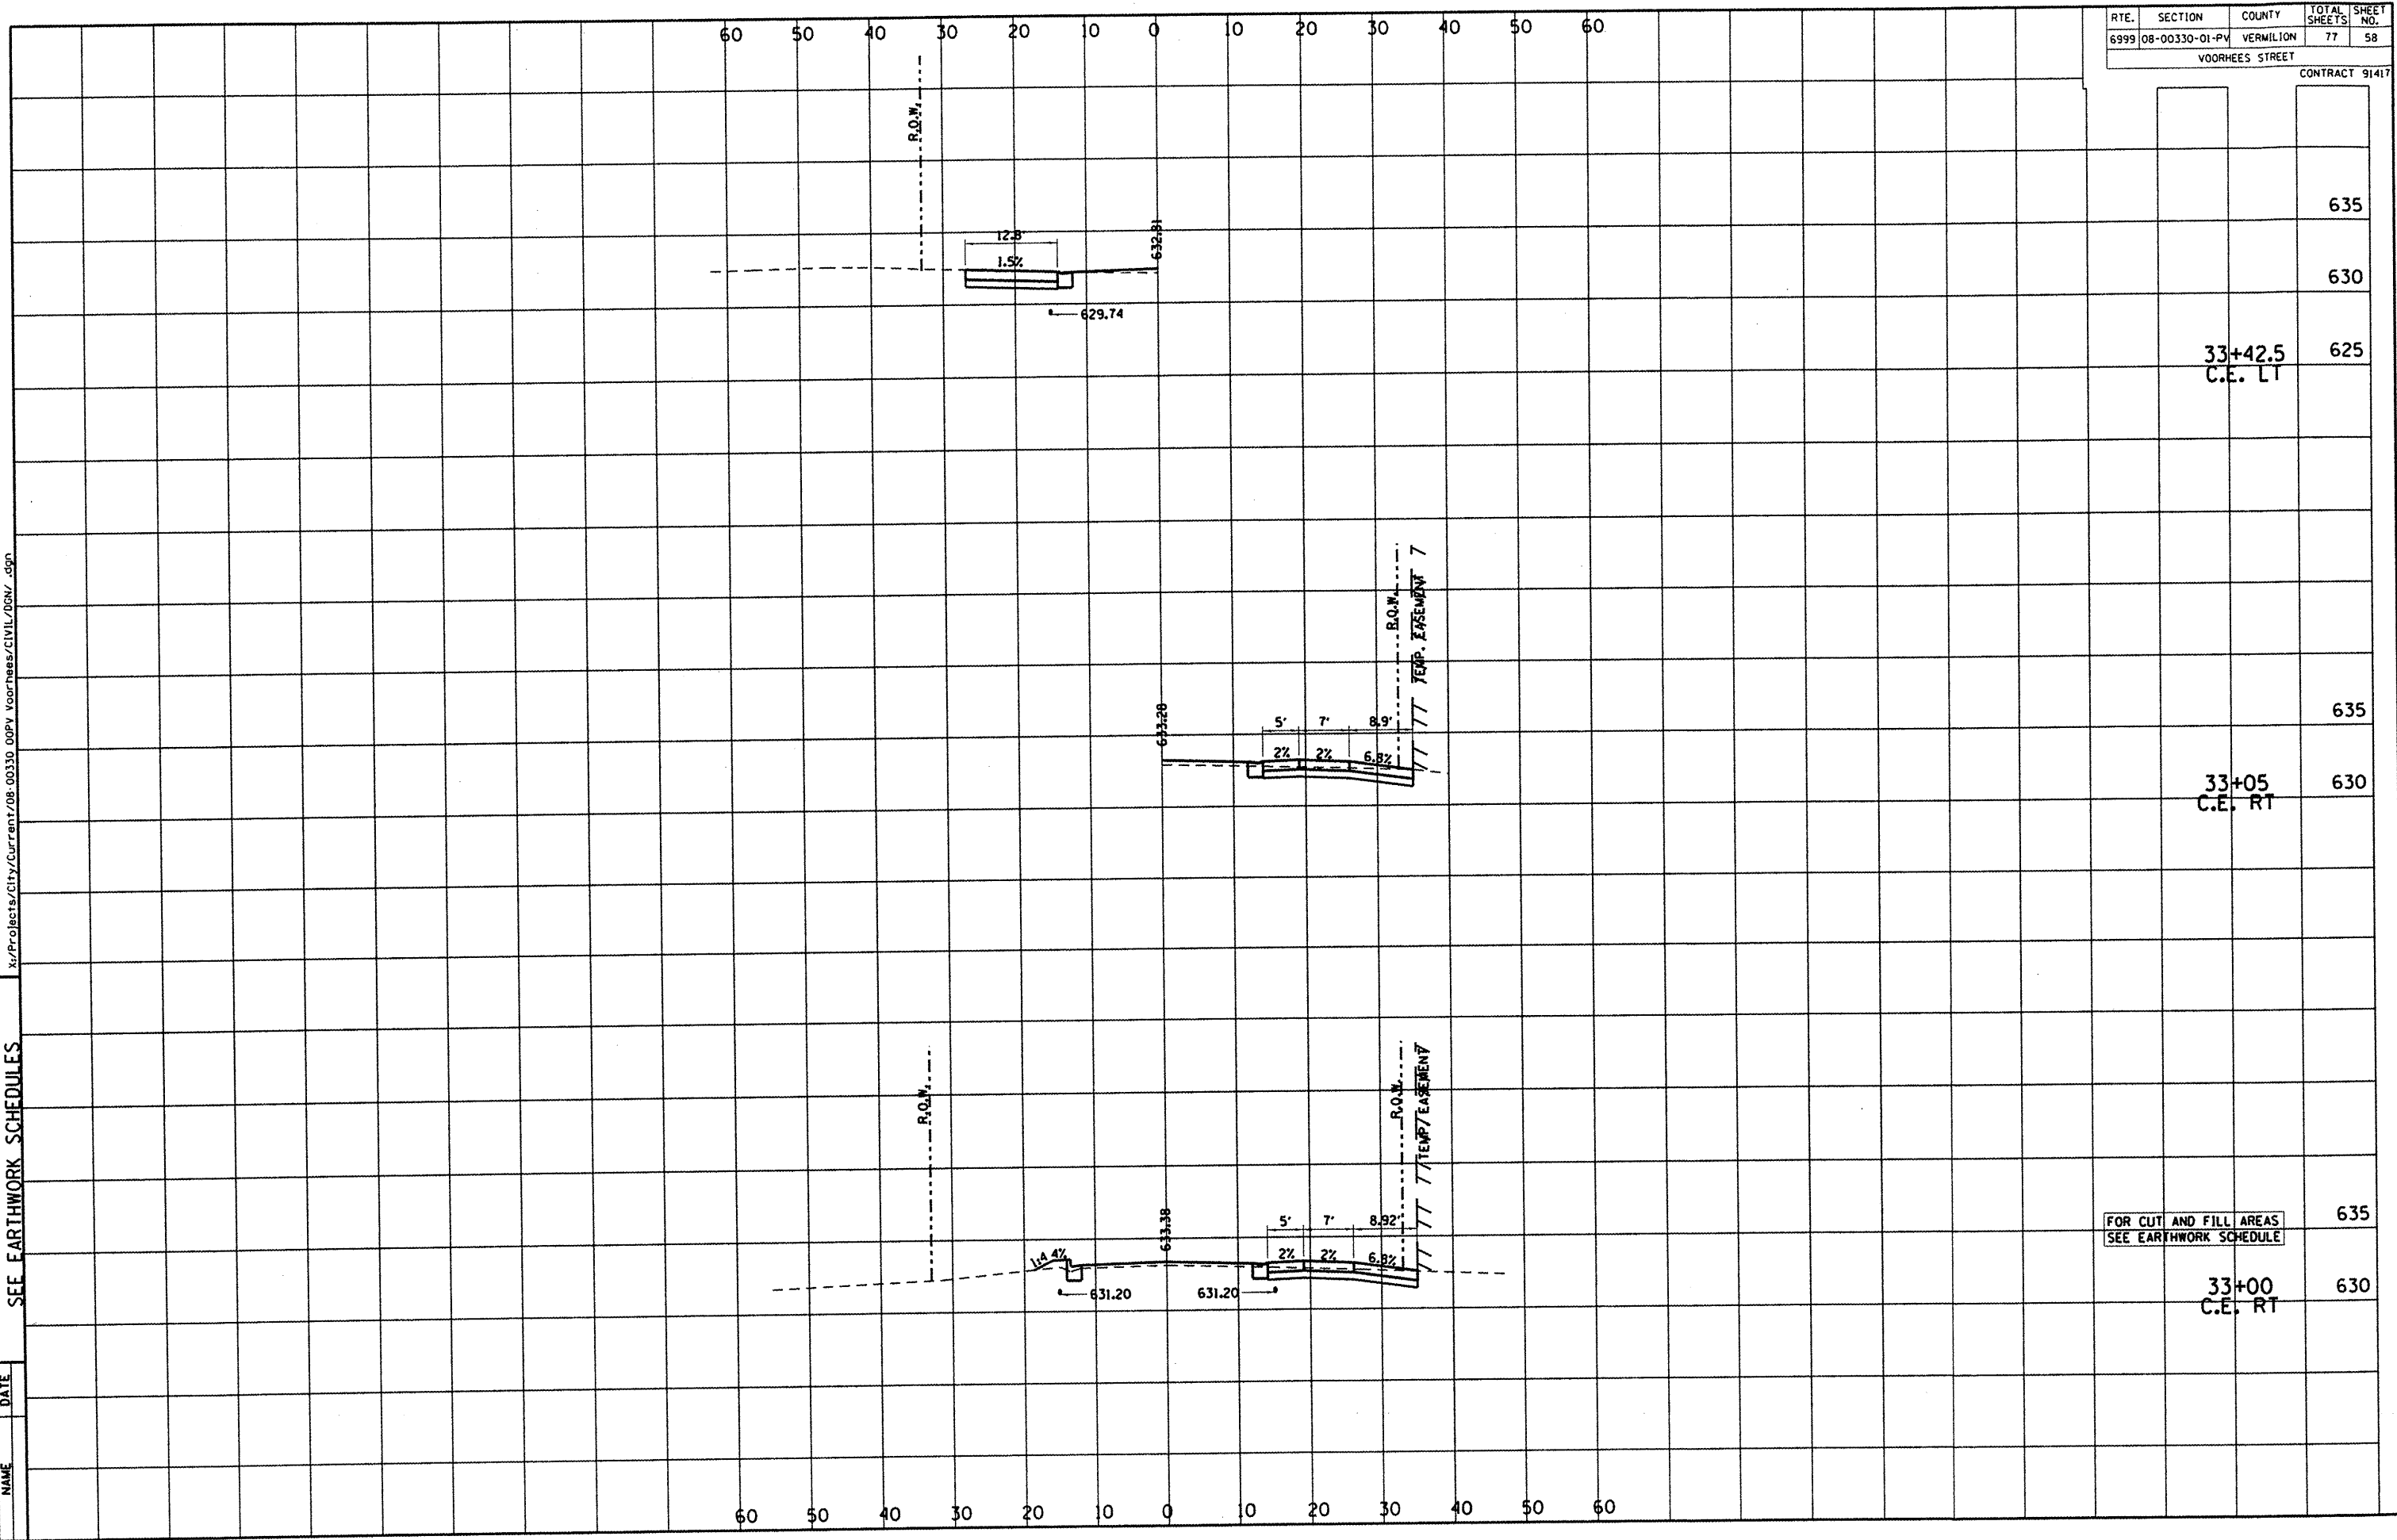

635	
630	
625	33+42.5 C.E. LT

635	
630	33+05 C.E. RT

635	FOR CUT AND FILL AREAS SEE EARTHWORK SCHEDULE
630	33+00 C.E. RT