


DEPARTMENT OF ENGINEERING
 DANVILLE, ILL.
 R. DAVID SCHWELLE, CITY ENGINEER
VOORHEES ST IMPROVEMENT PHASE I
CROSS SECTIONS, FOR CUT & FILL
SEE EARTHWORK SCHEDULES

X:\Projects\City\Current\08-00330-00PV-Voorhees\CIVIL\DCM\-.dgn

REVISIONS	NAME	DATE

RTE.	SECTION	COUNTY	TOTAL SHEETS	SHEET NO.
6999	08-00330-01-PV	VERMILION	77	60
VOORHEES STREET				
CONTRACT 91417				

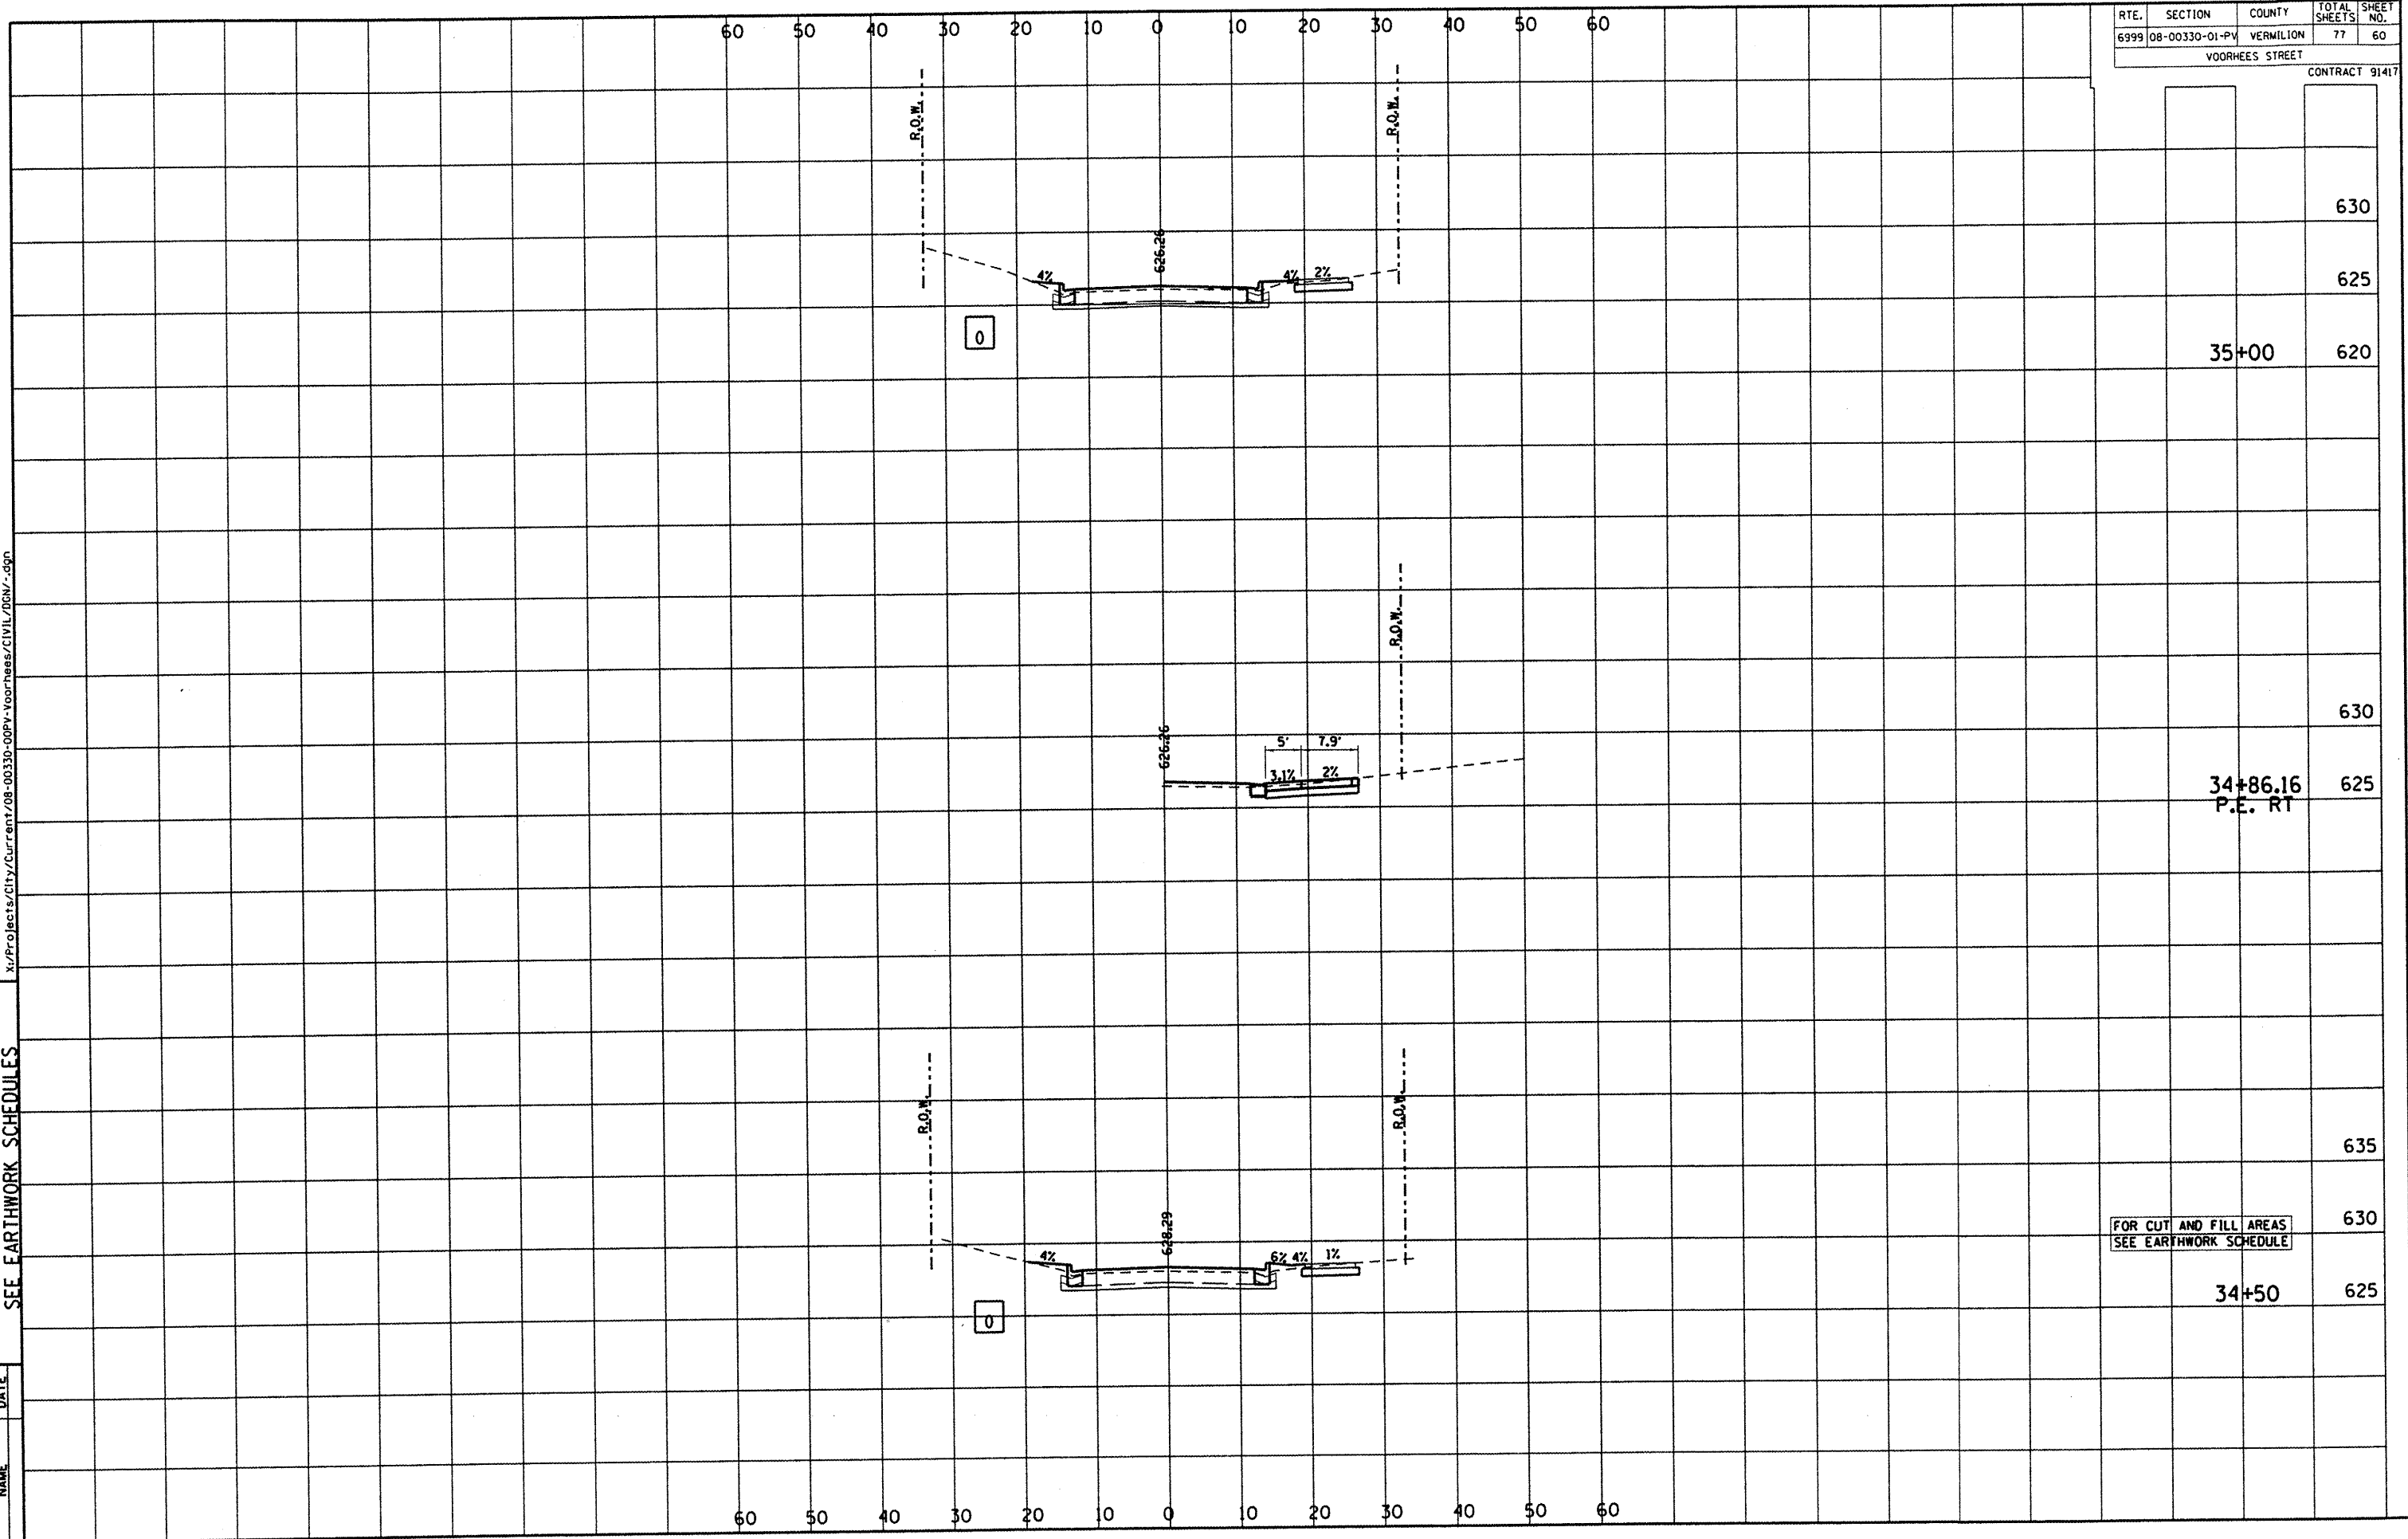

630	
625	
620	35+00

630	
625	34+86.16 P.E. RT

635	
630	
625	34+50

FOR CUT AND FILL AREAS
 SEE EARTHWORK SCHEDULE