


DEPARTMENT OF ENGINEERING
 DANVILLE, ILL.
 VOORHEES ST IMPROVEMENT PHASE I
 CROSS SECTIONS, FOR CUT & FILL
 SEE EARTHWORK SCHEDULES

REVISIONS	DATE
NAME	

X:\Projects\City\Current\08-00330 00PV voorhees\CIVIL\DCV.dgn

RTE.	SECTION	COUNTY	TOTAL SHEETS	SHEET NO.
6999	08-00330-01-PV	VERMILION	77	61

VOORHEES STREET
 CONTRACT 91417

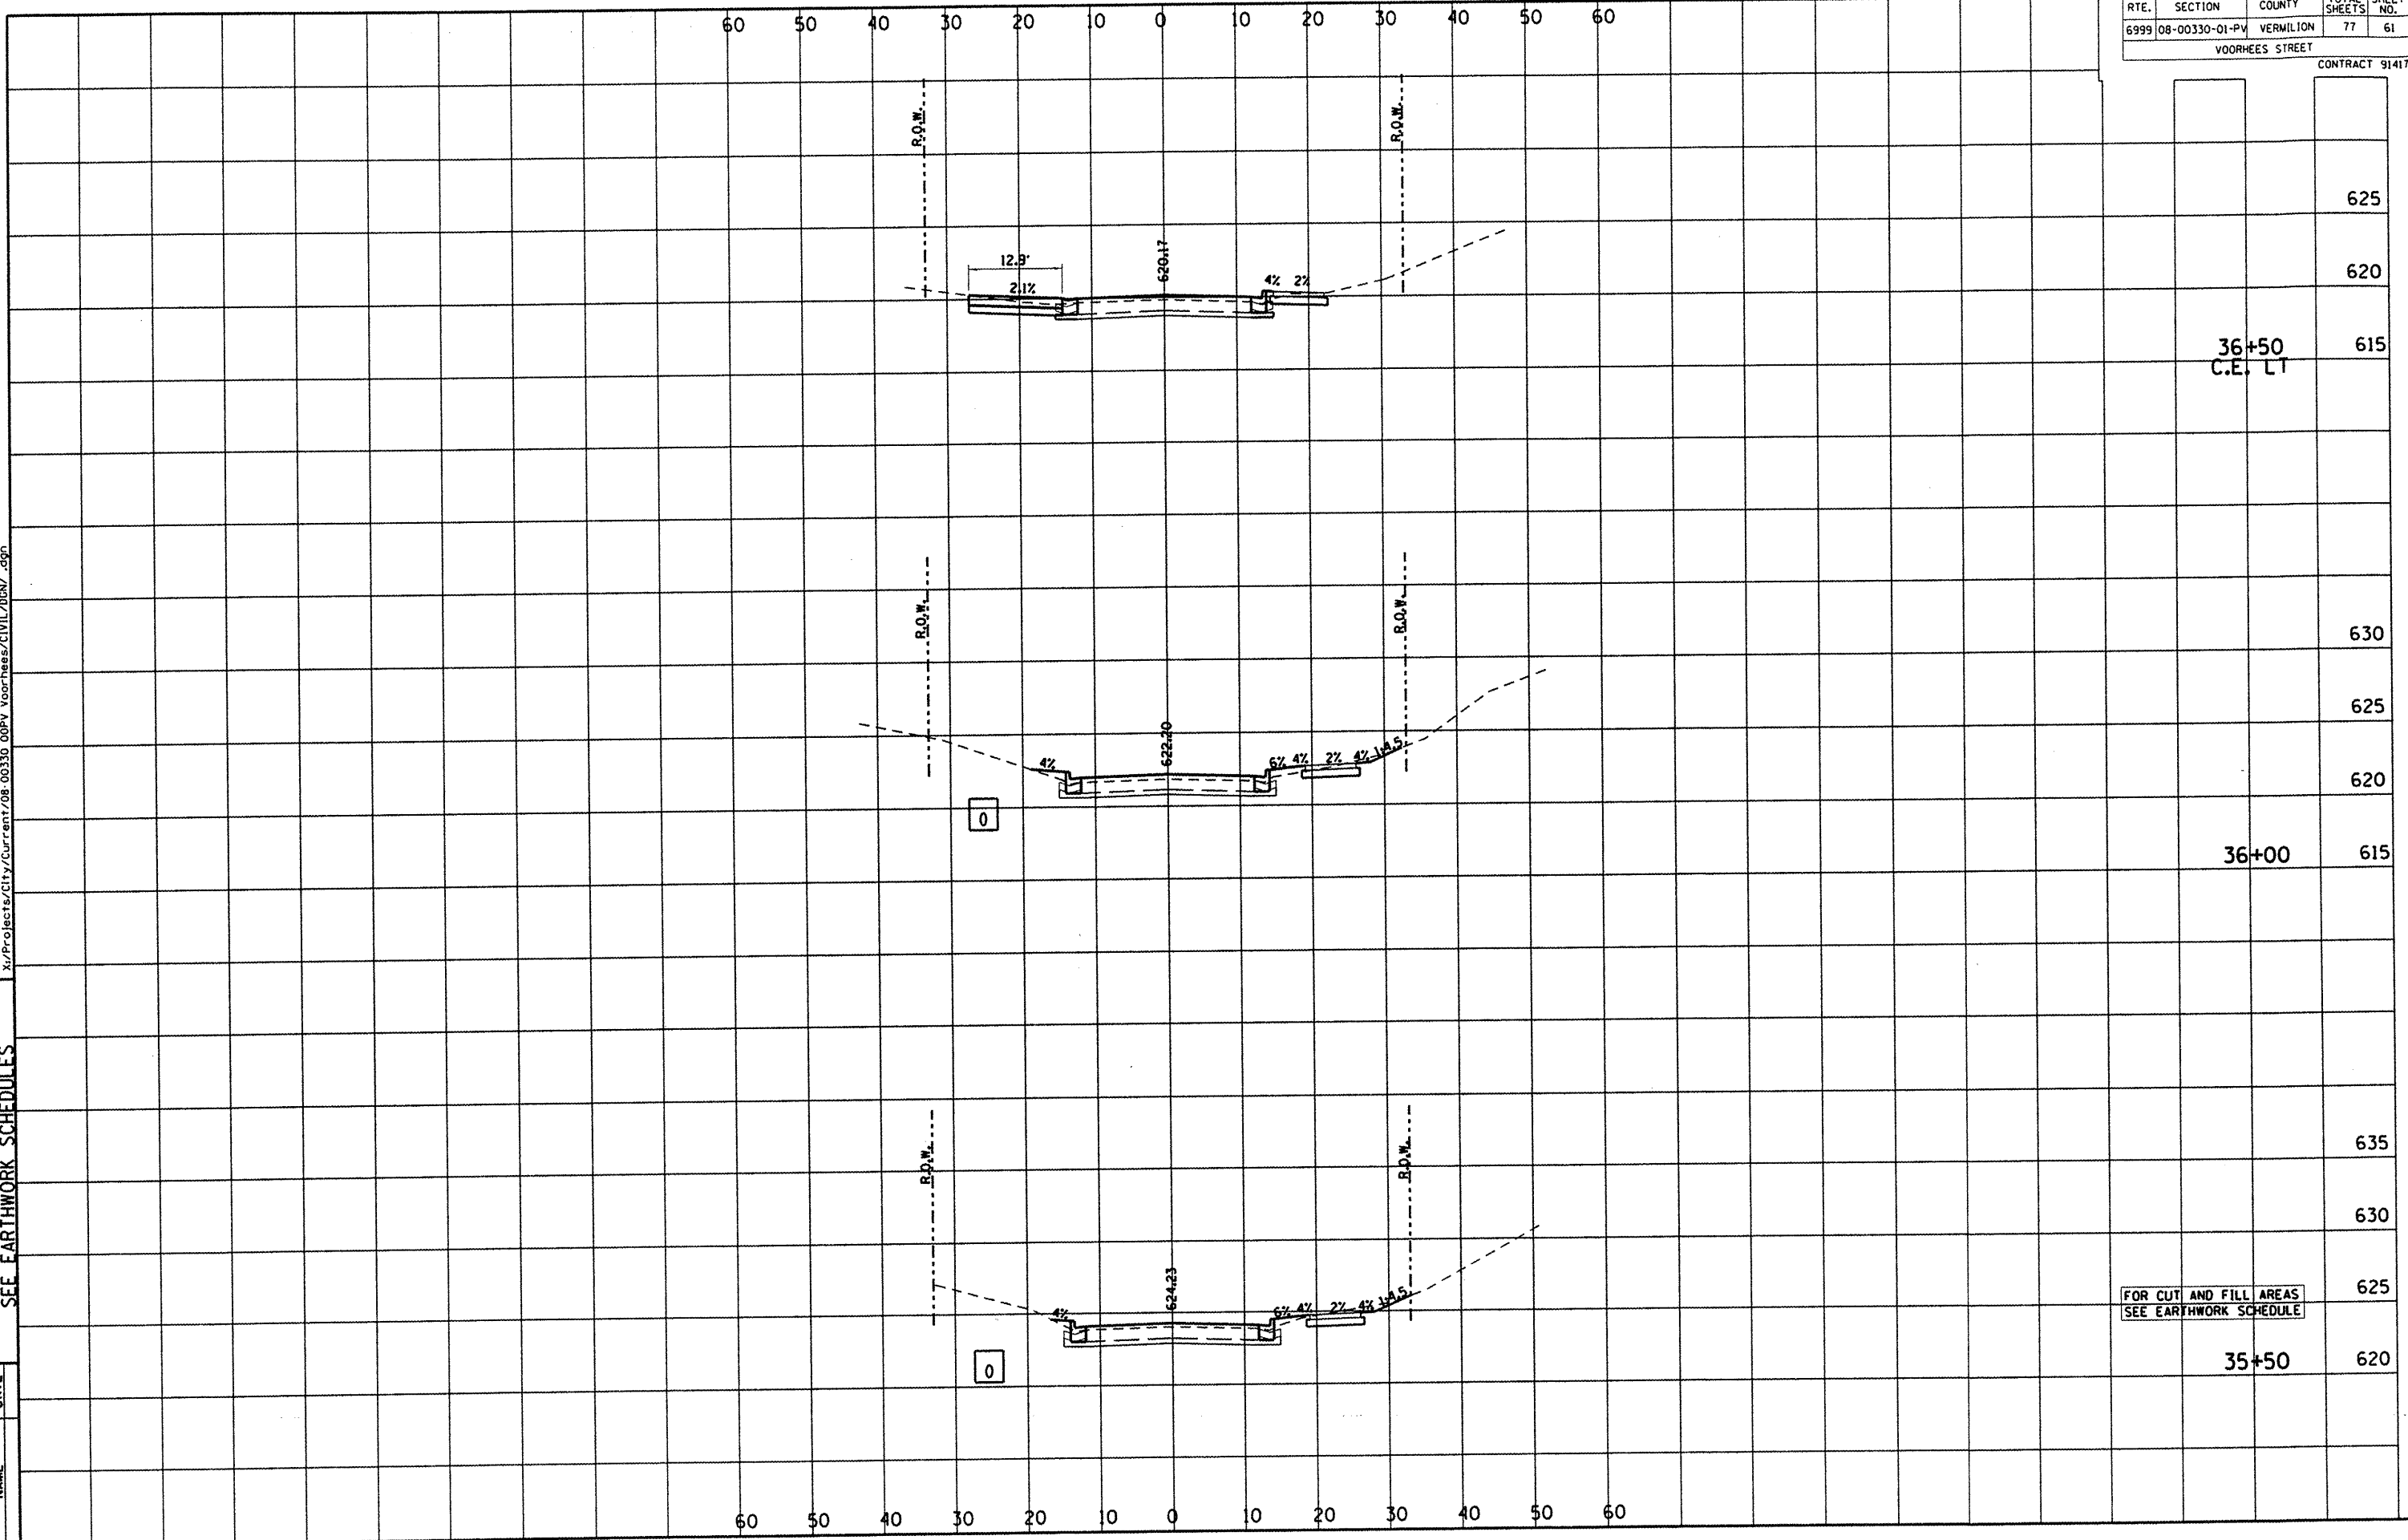

36+50
 C.E. LT

36+00

35+50

FOR CUT AND FILL AREAS
 SEE EARTHWORK SCHEDULE