

**campbell**  
 CITY OF DANVILLE, ILL. 101 WEST MAIN STREET  
 DANVILLE, ILL. 61820  
 TELEPHONE: 217-331-2000

REVISIONS	NAME	DATE


**DEPARTMENT OF ENGINEERING**  
 R. DAVID SCHMELZ, CITY ENGINEER  
**VOORHEES ST IMPROVEMENT PHASE I**  
**CROSS SECTIONS, FOR CUT & FILL**  
**SEE EARTHWORK SCHEDULES**

X:\Projects\City\Current\08-00330 00PV Voorhees\CIVIL\DWG\ .dgn

RTE.	SECTION	COUNTY	TOTAL SHEETS	SHEET NO.
6999	08-00330-01-PV	VERMILION	77	63

VOORHEES STREET

CONTRACT 91417

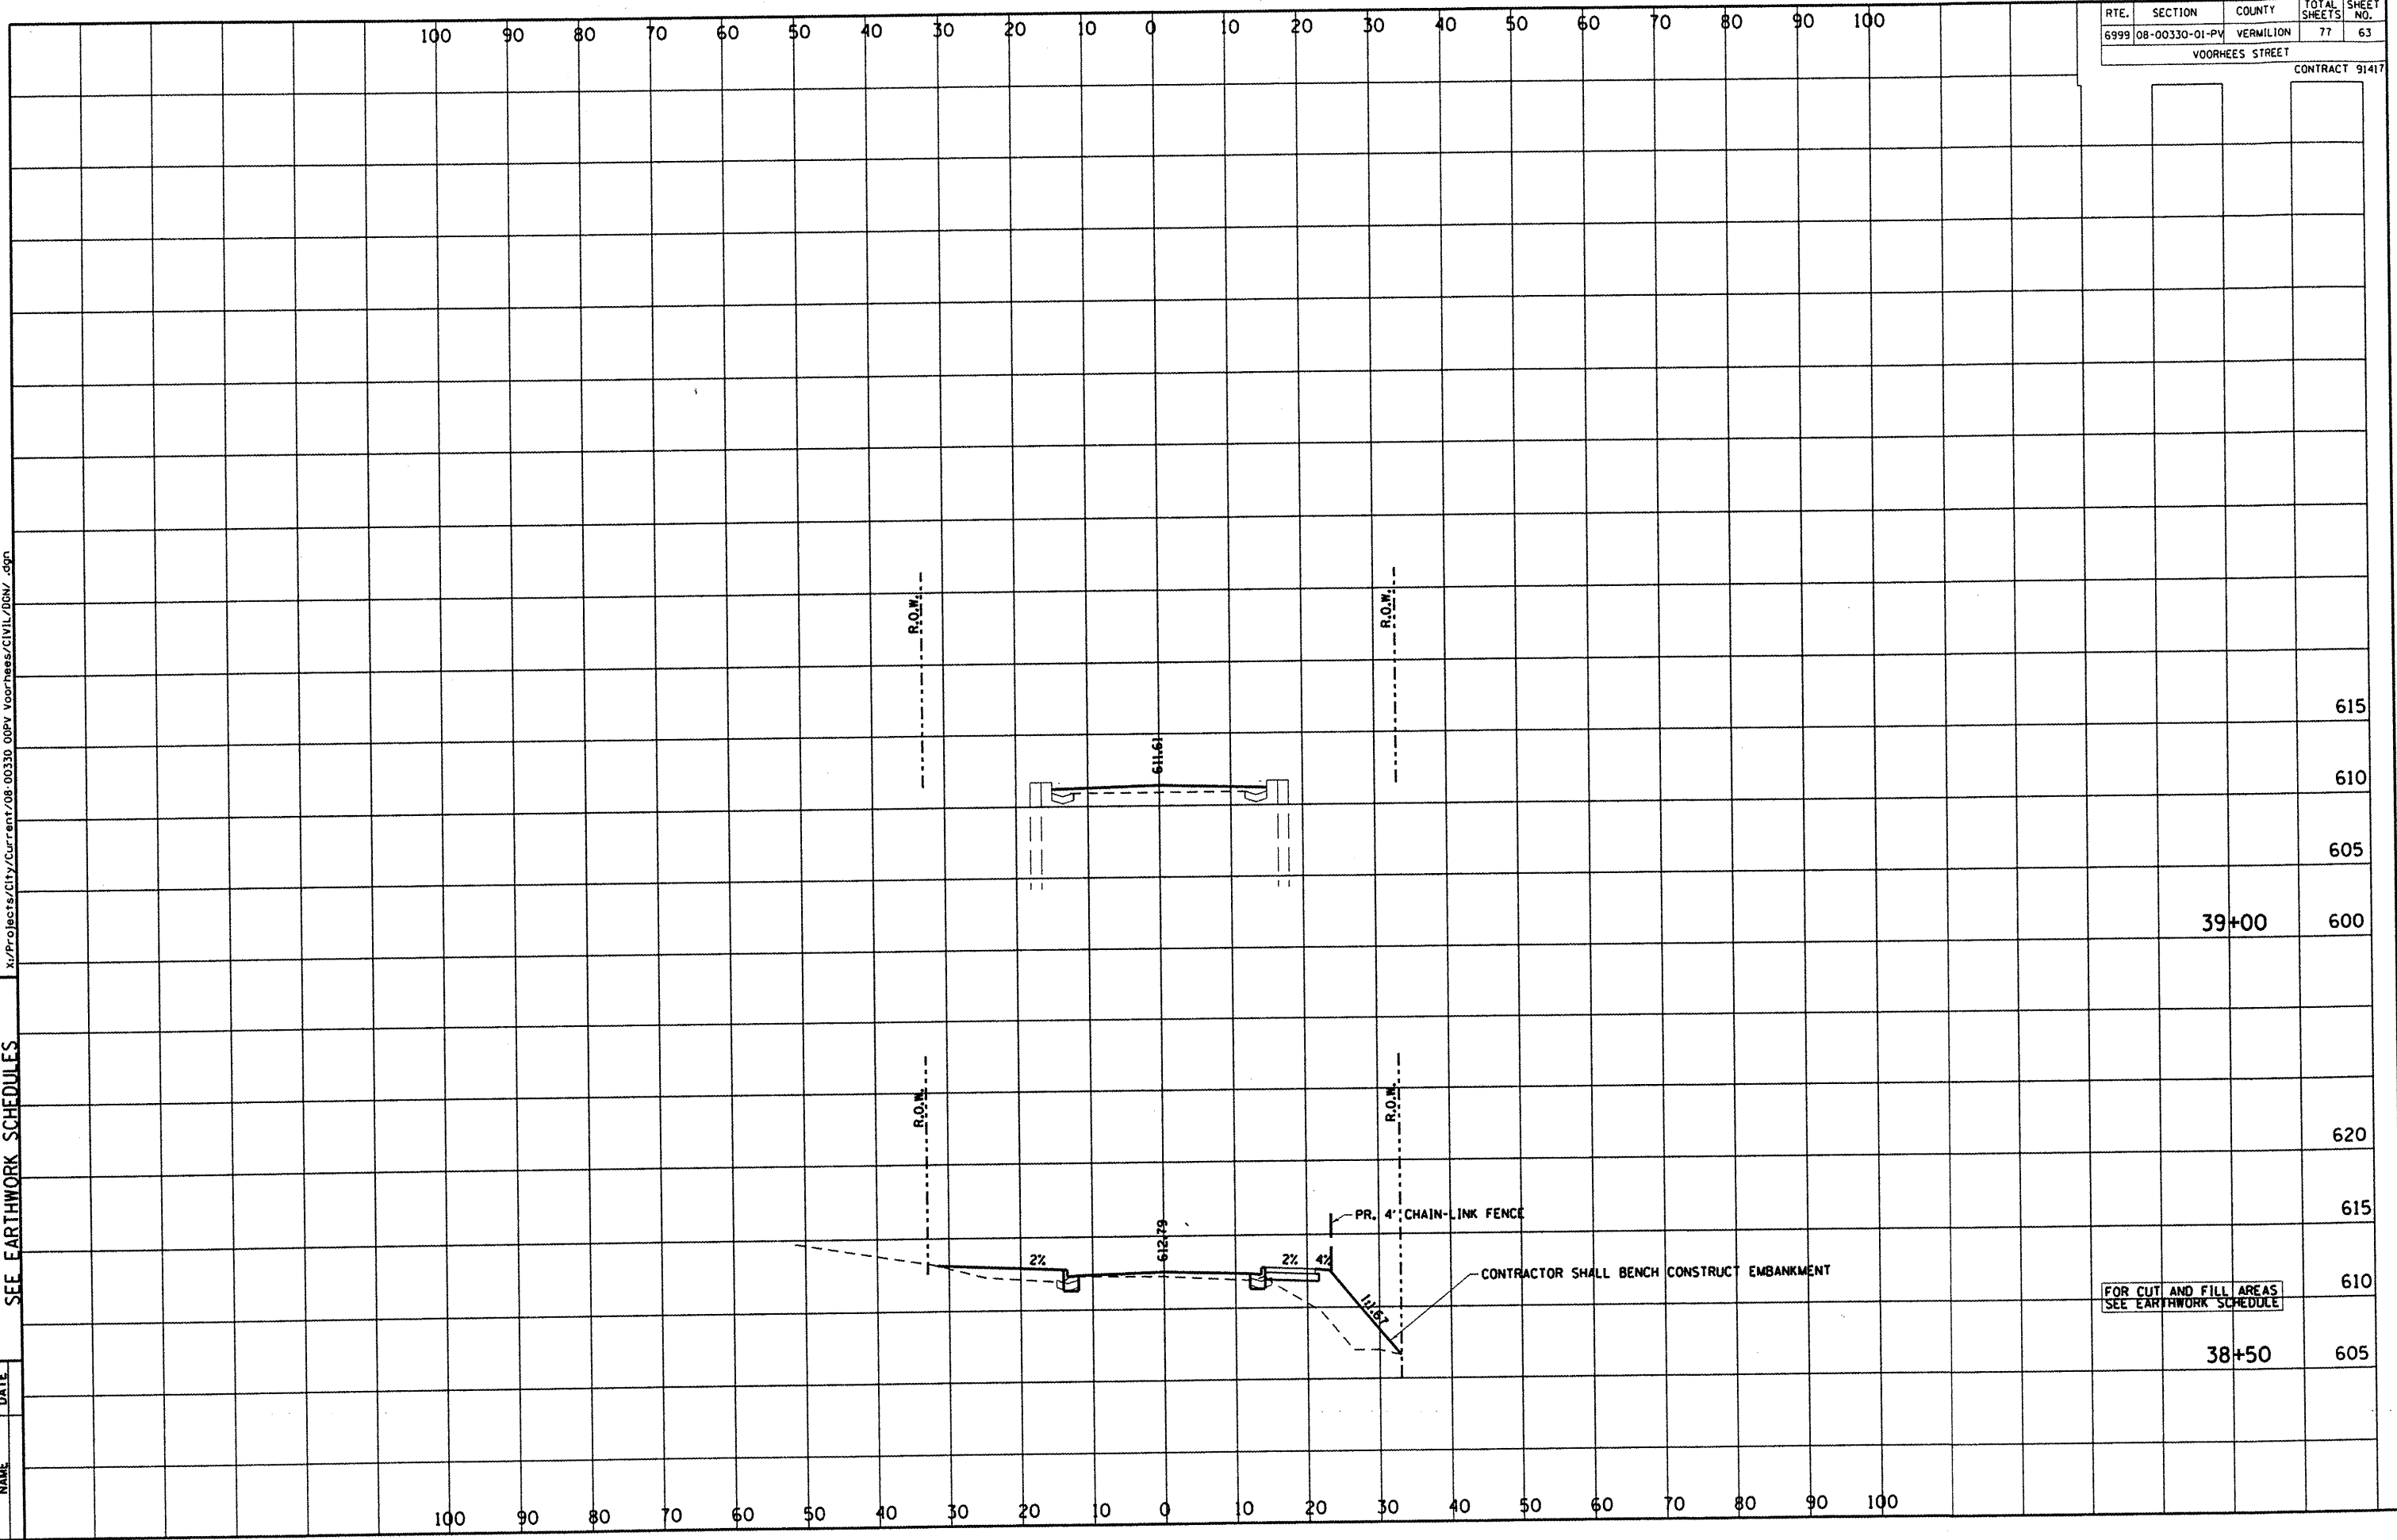

FOR CUT AND FILL AREAS  
 SEE EARTHWORK SCHEDULE

39+00

38+50

615

610

605

600

620

615

610

605