

campbell
 CITY OF DANVILLE, ILLINOIS
 TECHNICAL STAFF

REVISIONS	NAME	DATE


DEPARTMENT OF ENGINEERING
 R. DAVID SCHNELLE, CITY ENGINEER
 VOORHEES ST IMPROVEMENT PHASE I
 CROSS SECTIONS, FOR CUT & FILL
 SEE EARTHWORK SCHEDULES

X:\Projects\City\Current\08-00330-00PV-voorhees\CIVIL\BGRV-.dgn

RTE.	SECTION	COUNTY	TOTAL SHEETS	SHEET NO.
6999	08-00330-01-PV	VERMILION	77	64

VOORHEES STREET

CONTRACT 91417

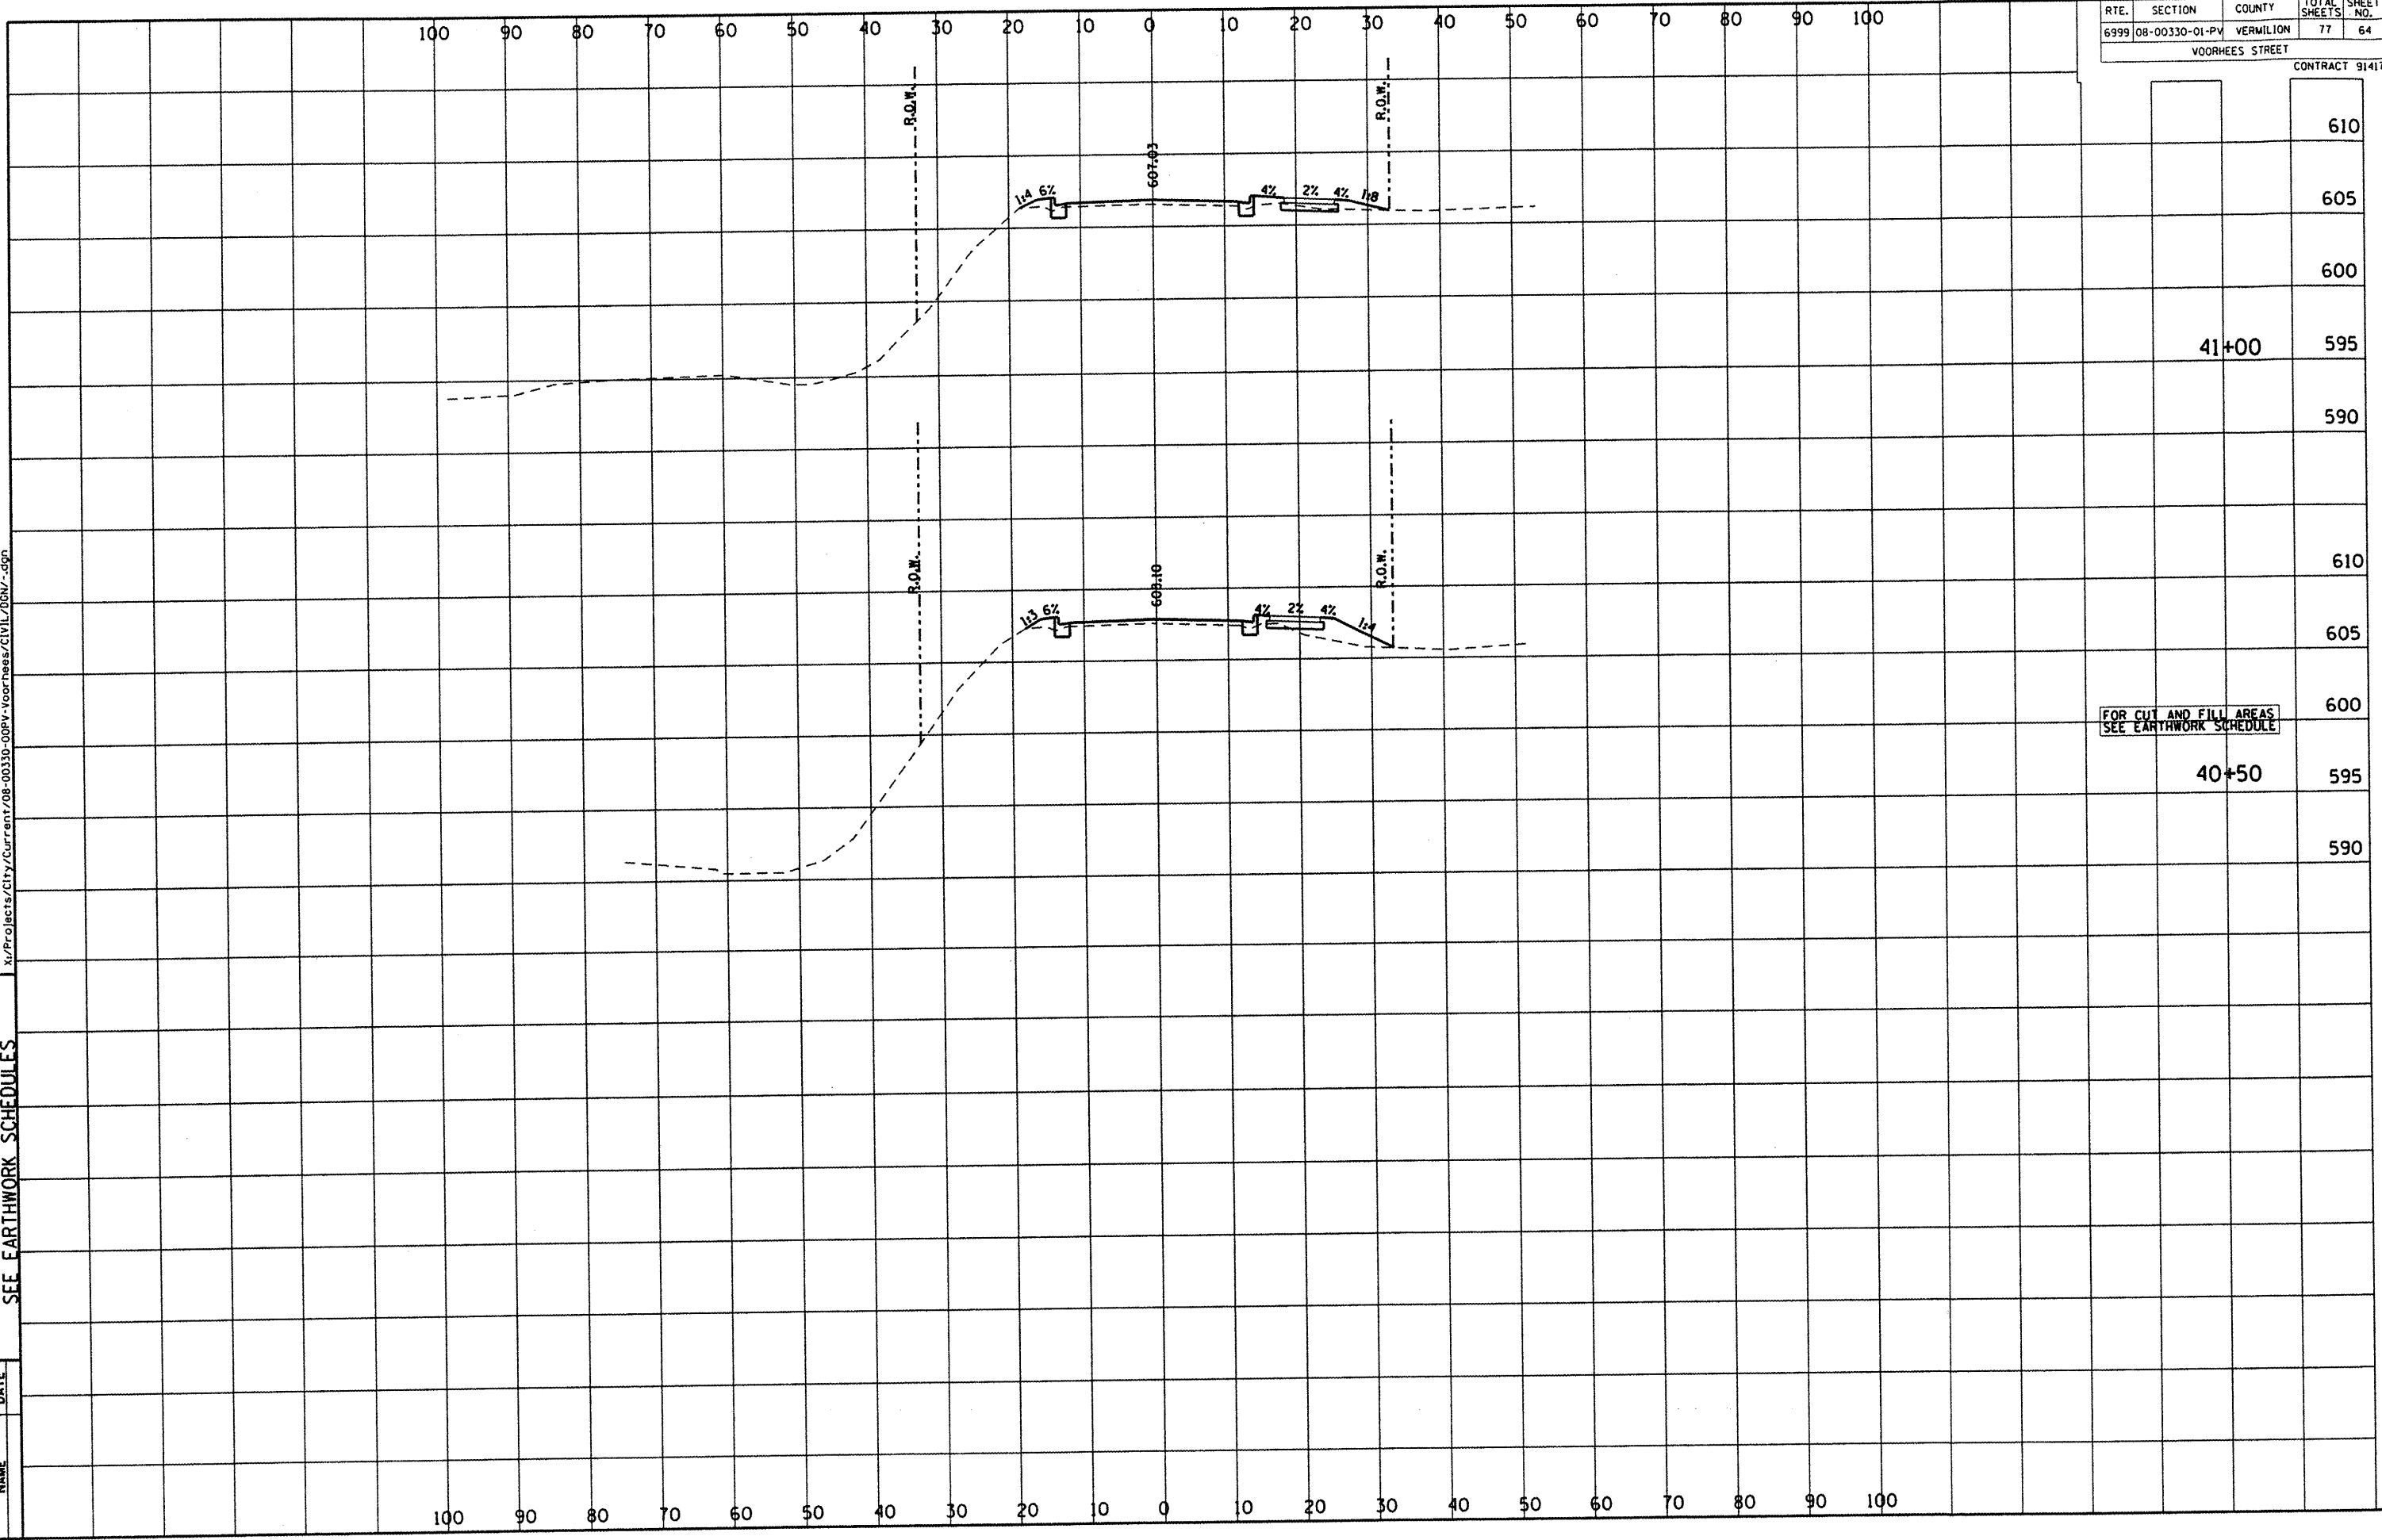

FOR CUT AND FILL AREAS
 SEE EARTHWORK SCHEDULE

41+00

40+50

610

605

600

595

590

610

605

600

595

590

100 90 80 70 60 50 40 30 20 10 0 10 20 30 40 50 60 70 80 90 100

100 90 80 70 60 50 40 30 20 10 0 10 20 30 40 50 60 70 80 90 100