


DEPARTMENT OF ENGINEERING  
 DANVILLE, IL  
 R. DAVID SCHMELKE, CITY ENGINEER  
 VOORHEES ST IMPROVEMENT PHASE I  
 CROSS SECTIONS, FOR CUT & FILL  
 SEE EARTHWORK SCHEDULES

REVISIONS	NAME	DATE

x:\Projects\City\Current\08-00330-00PV Voorhees\CIVIL\DDM.dgn

RTE.	SECTION	COUNTY	TOTAL SHEETS	SHEET NO.
6999	08-00330-01-PV	VERMILION	77	66
VOORHEES STREET				
CONTRACT 91417				

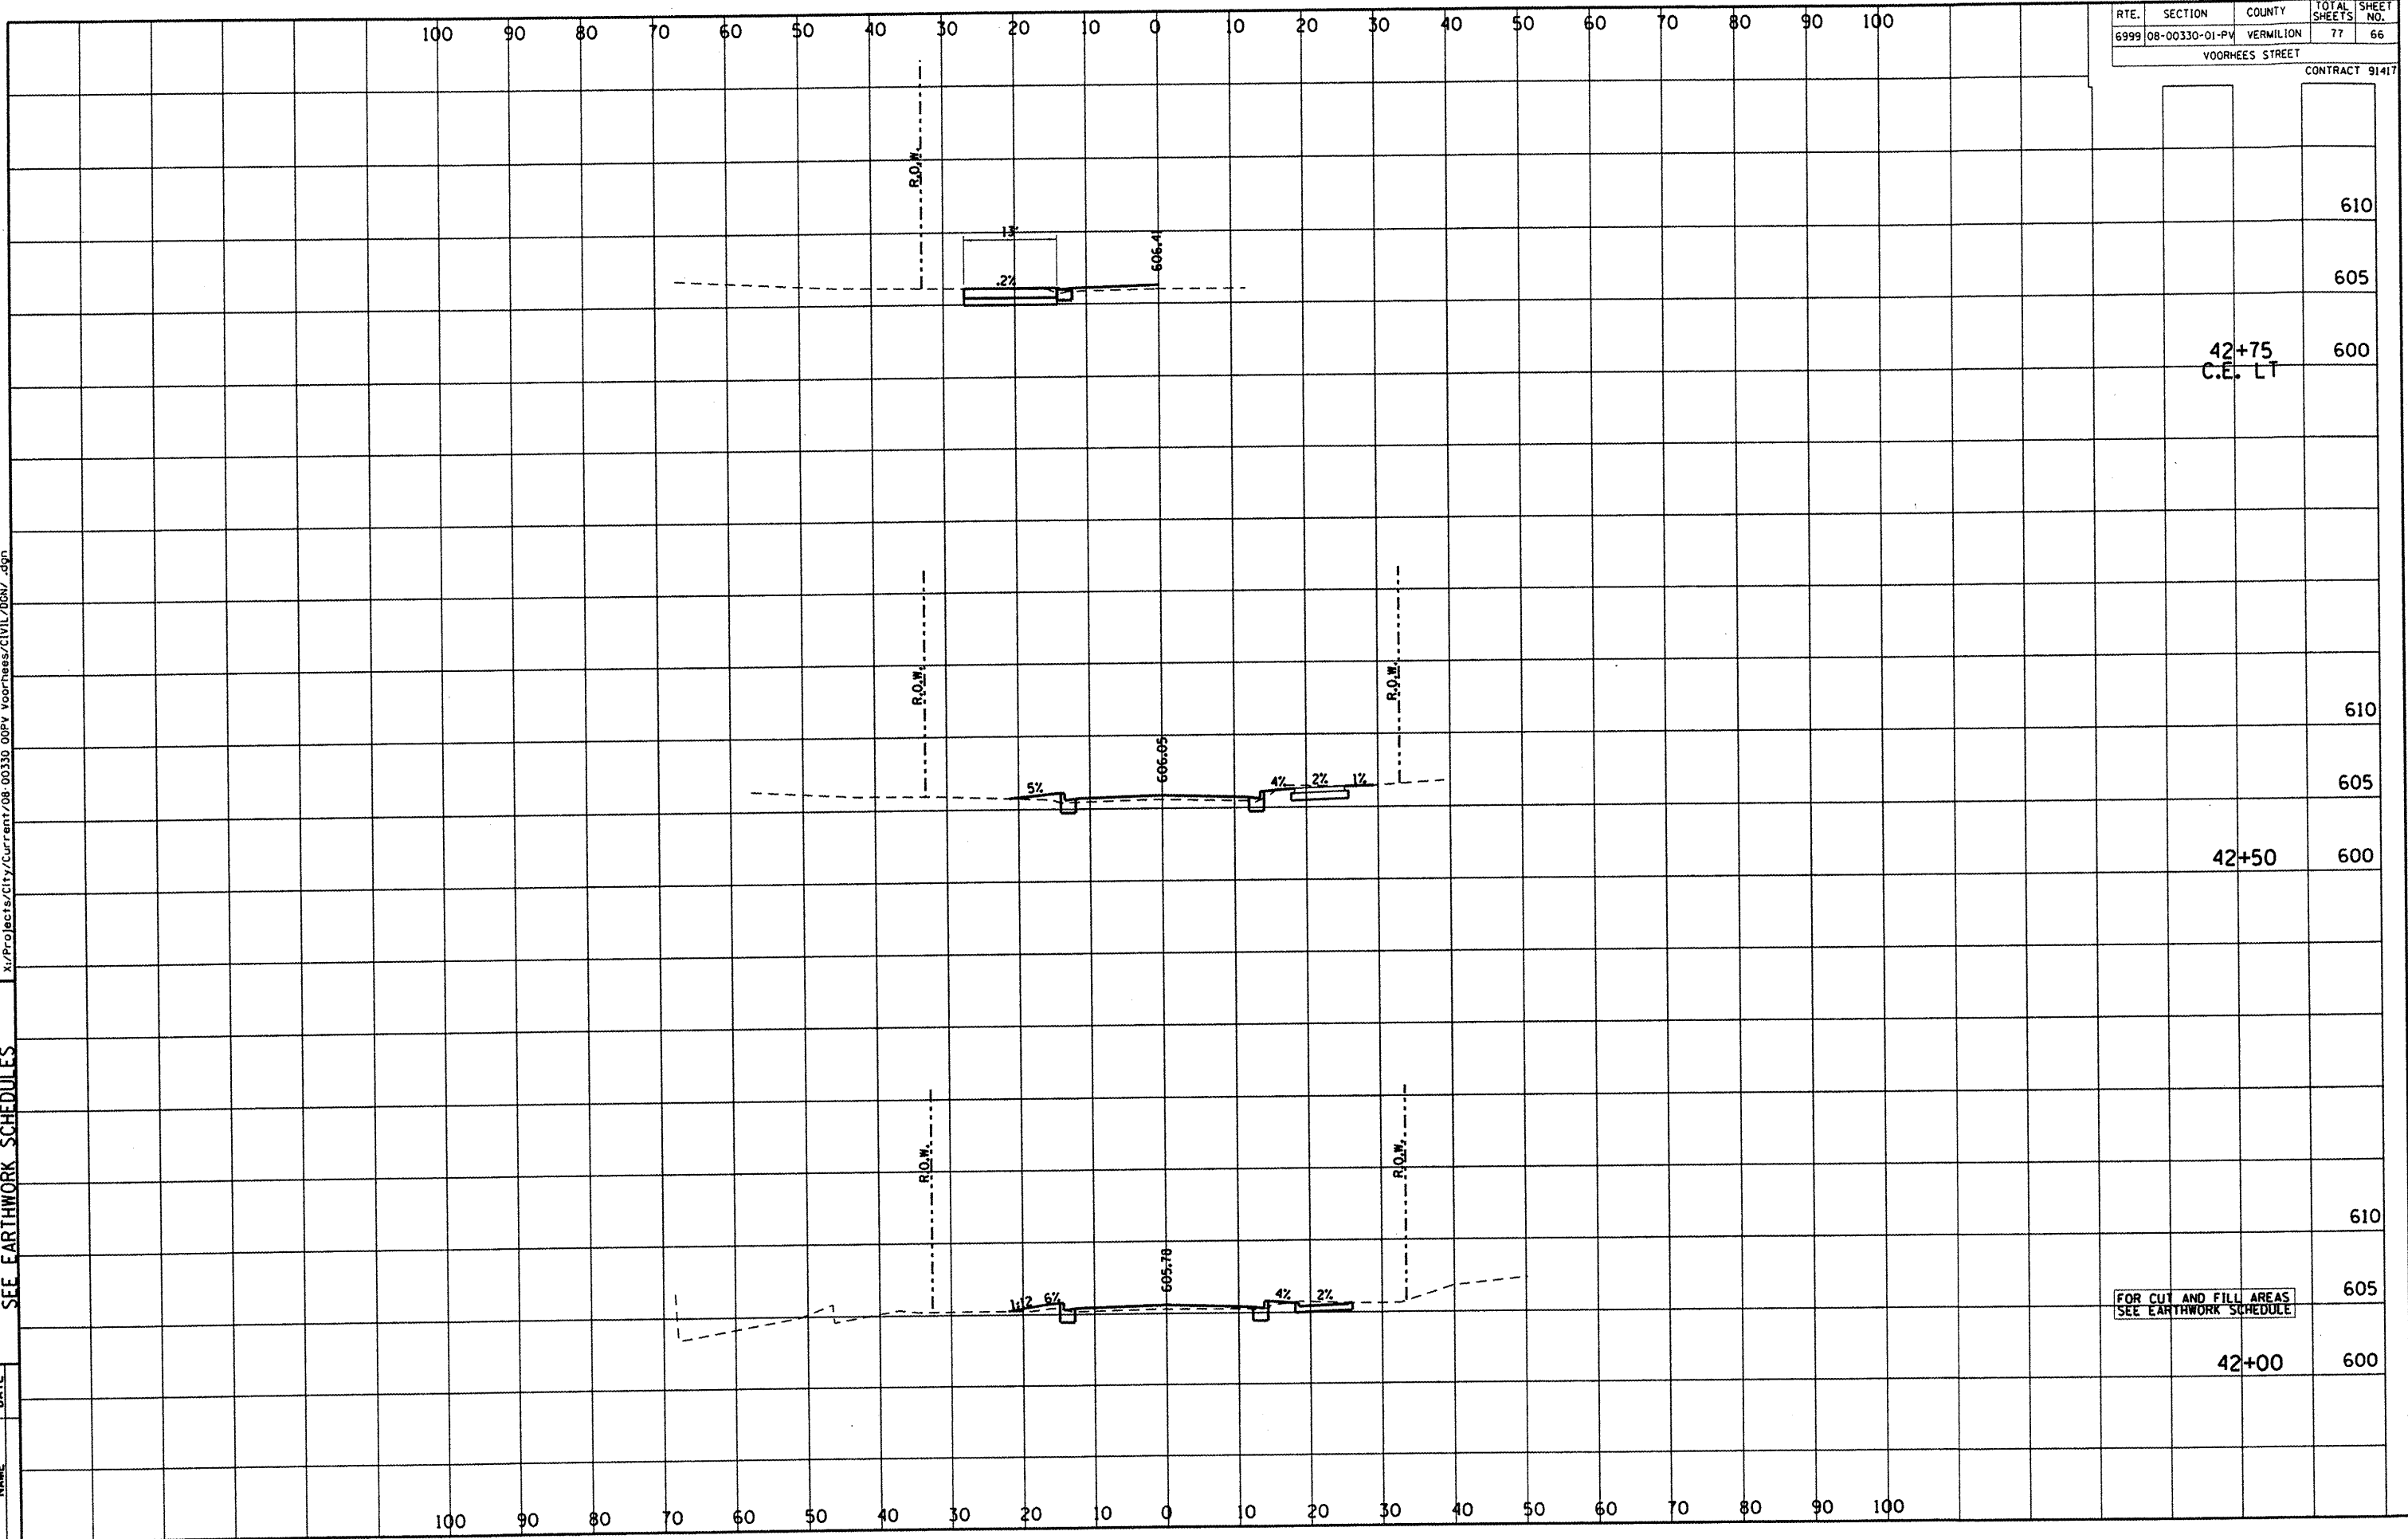

610  
 605  
 42+75  
 C.E. LT  
 600

610  
 605  
 42+50  
 600

610  
 605  
 42+00  
 600

FOR CUT AND FILL AREAS  
 SEE EARTHWORK SCHEDULE