
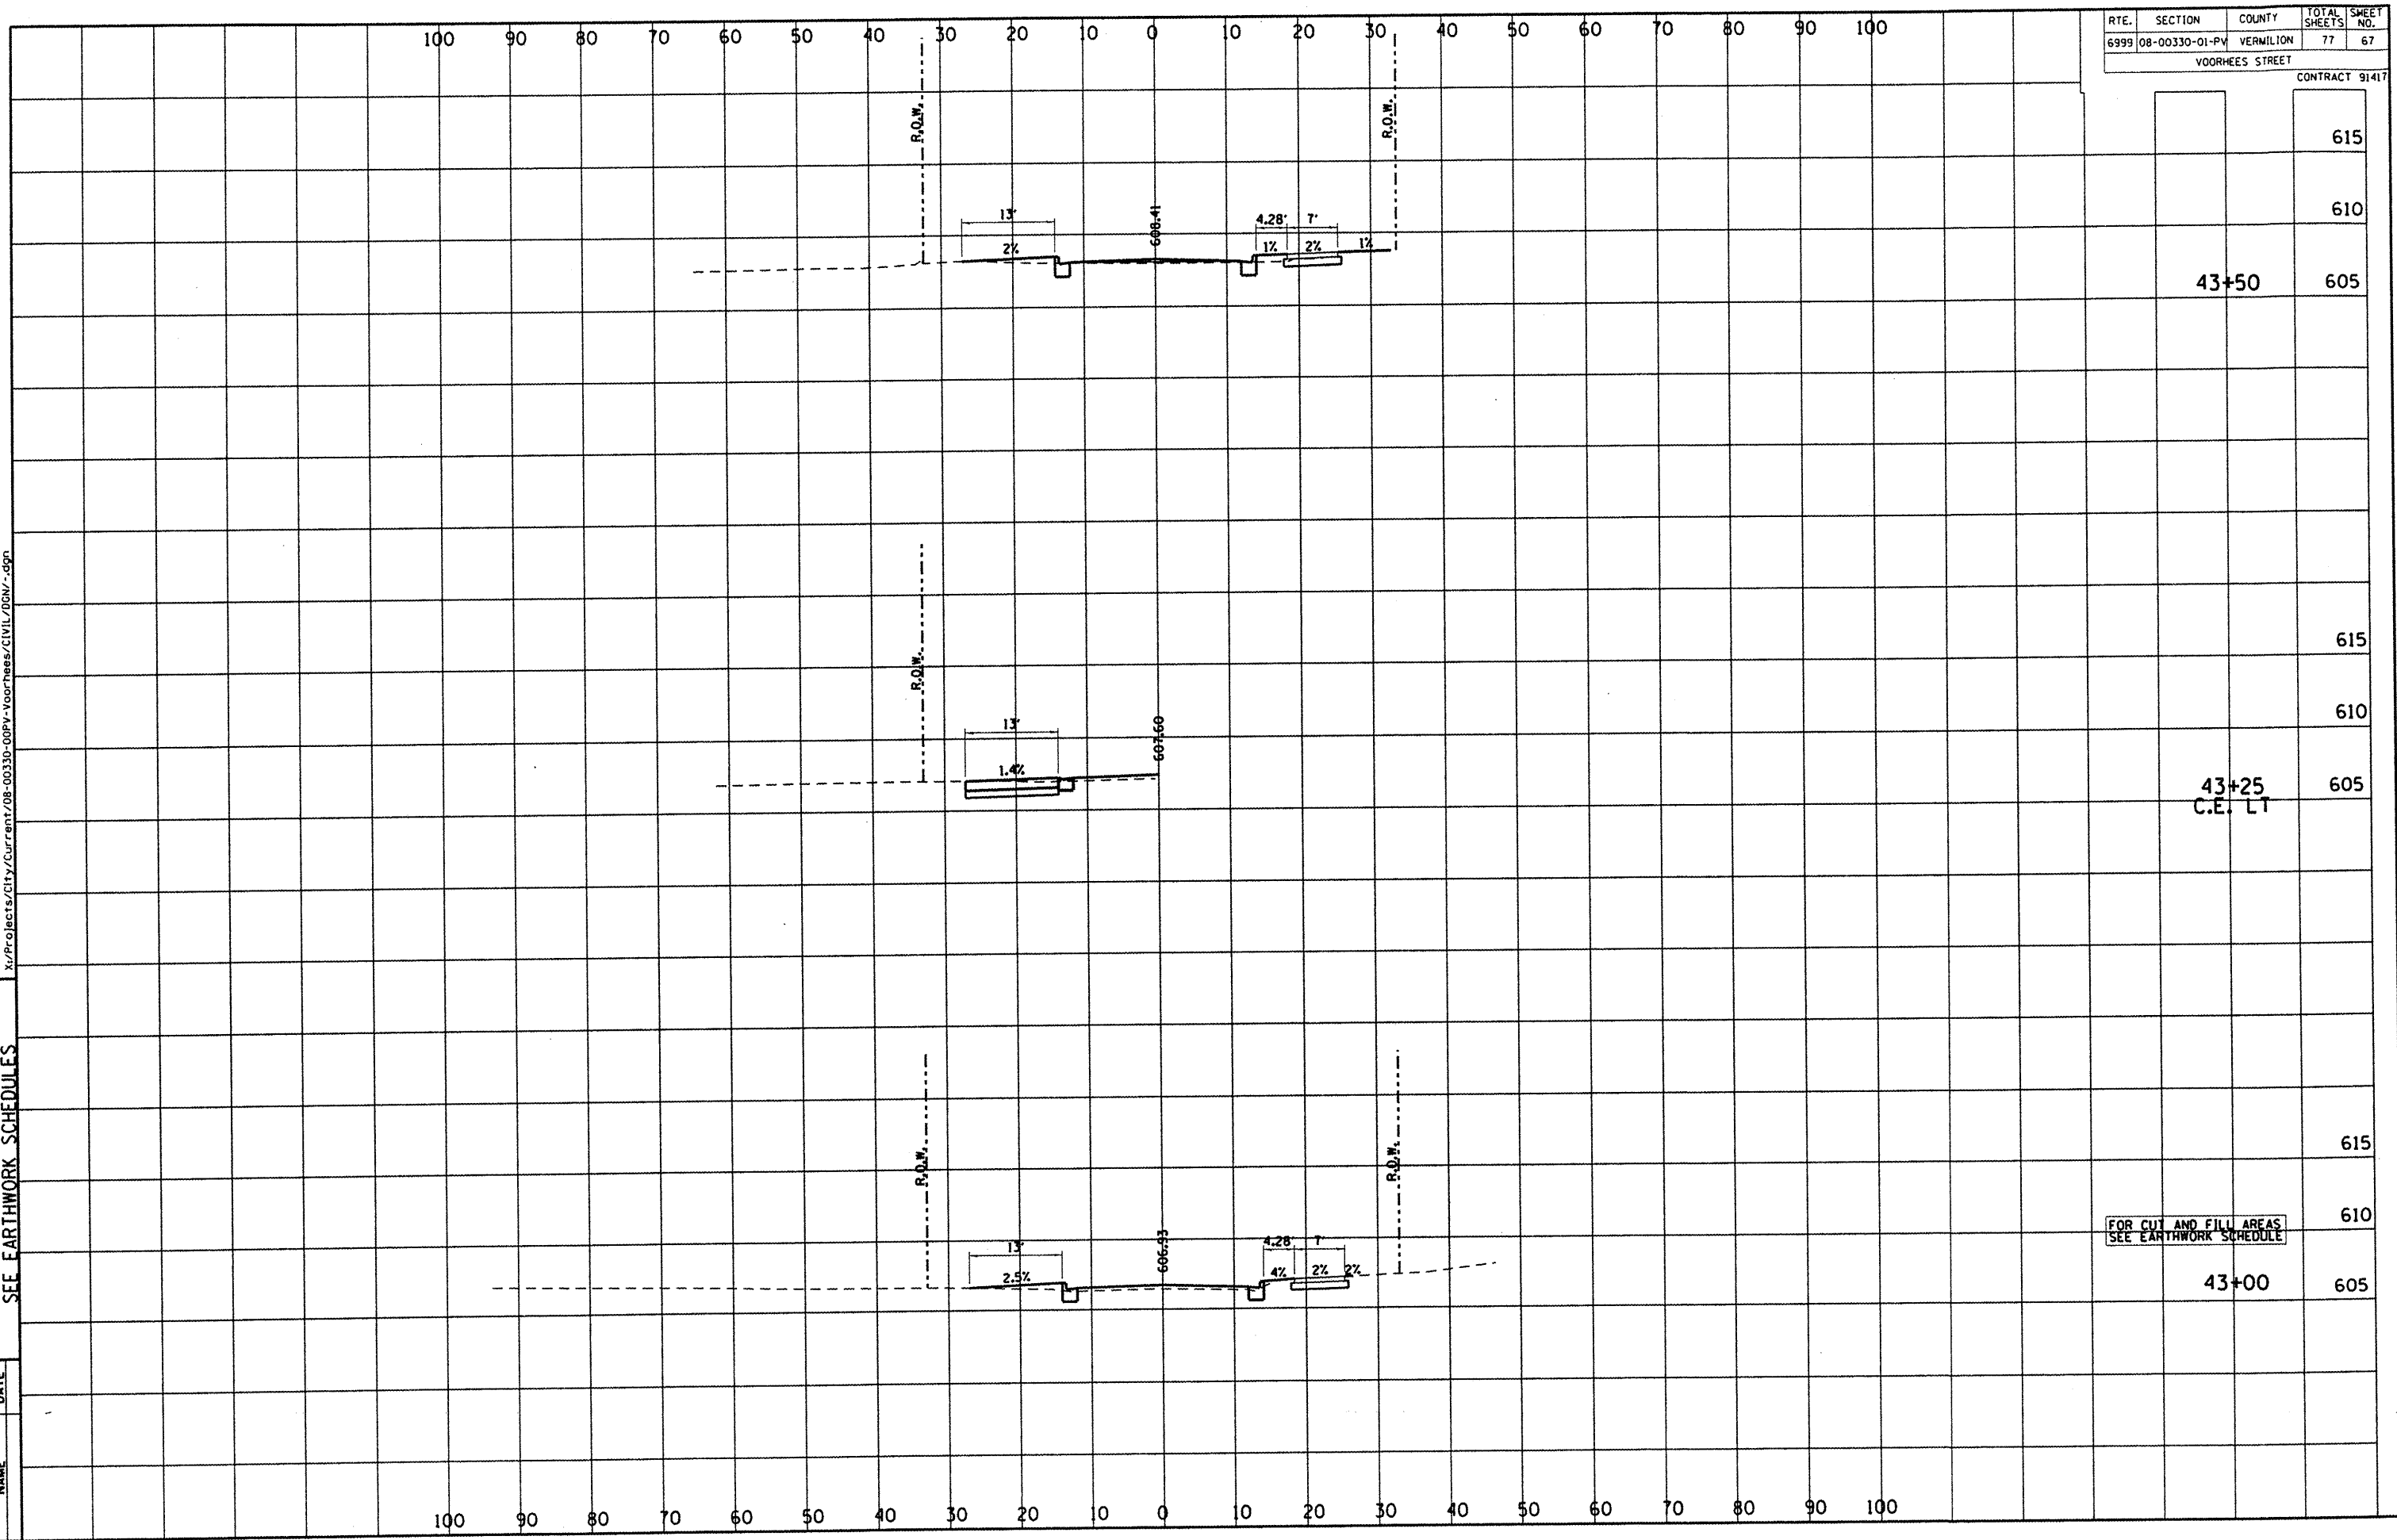


DEPARTMENT OF ENGINEERING  
 DANVILLE, ILL.  
 VOORHEES ST IMPROVEMENT PHASE I  
 CROSS SECTIONS, FOR CUT & FILL  
 SEE EARTHWORK SCHEDULES

 CITY OF DANVILLE, ILLINOIS TELEPHONE: 618-232-2000	REVISIONS	DATE
	NAME	

x:\Projects\City\Current\08-00330-00PV-Voorhees\CIVIL\DCN7.dgn

RTE.	SECTION	COUNTY	TOTAL SHEETS	SHEET NO.
6999	08-00330-01-PV	VERMILION	77	67
VOORHEES STREET				
CONTRACT 91417				



		615
		610
43+50		605
		615
		610
43+25 C.E. LT		605
		615
		610
43+00		605

FOR CUT AND FILL AREAS  
 SEE EARTHWORK SCHEDULE

100 90 80 70 60 50 40 30 20 10 0 10 20 30 40 50 60 70 80 90 100

100 90 80 70 60 50 40 30 20 10 0 10 20 30 40 50 60 70 80 90 100