

DEPARTMENT OF ENGINEERING
 DANVILLE, ILL.
 R. DAVID SCHMELKE, CITY ENGINEER
 VOORHEES ST IMPROVEMENT PHASE I
 CROSS SECTIONS, FOR CUT & FILL
 SEE EARTHWORK SCHEDULES


x:\Projects\City\Current\08-00330-00PV-Voorhees\CIVIL\08N7-.dgn

REVISIONS	DATE
NAME	

RTE.	SECTION	COUNTY	TOTAL SHEETS	SHEET NO.
6999	08-00330-01-PV	VERMILION	77	68

VOORHEES STREET

CONTRACT 91417

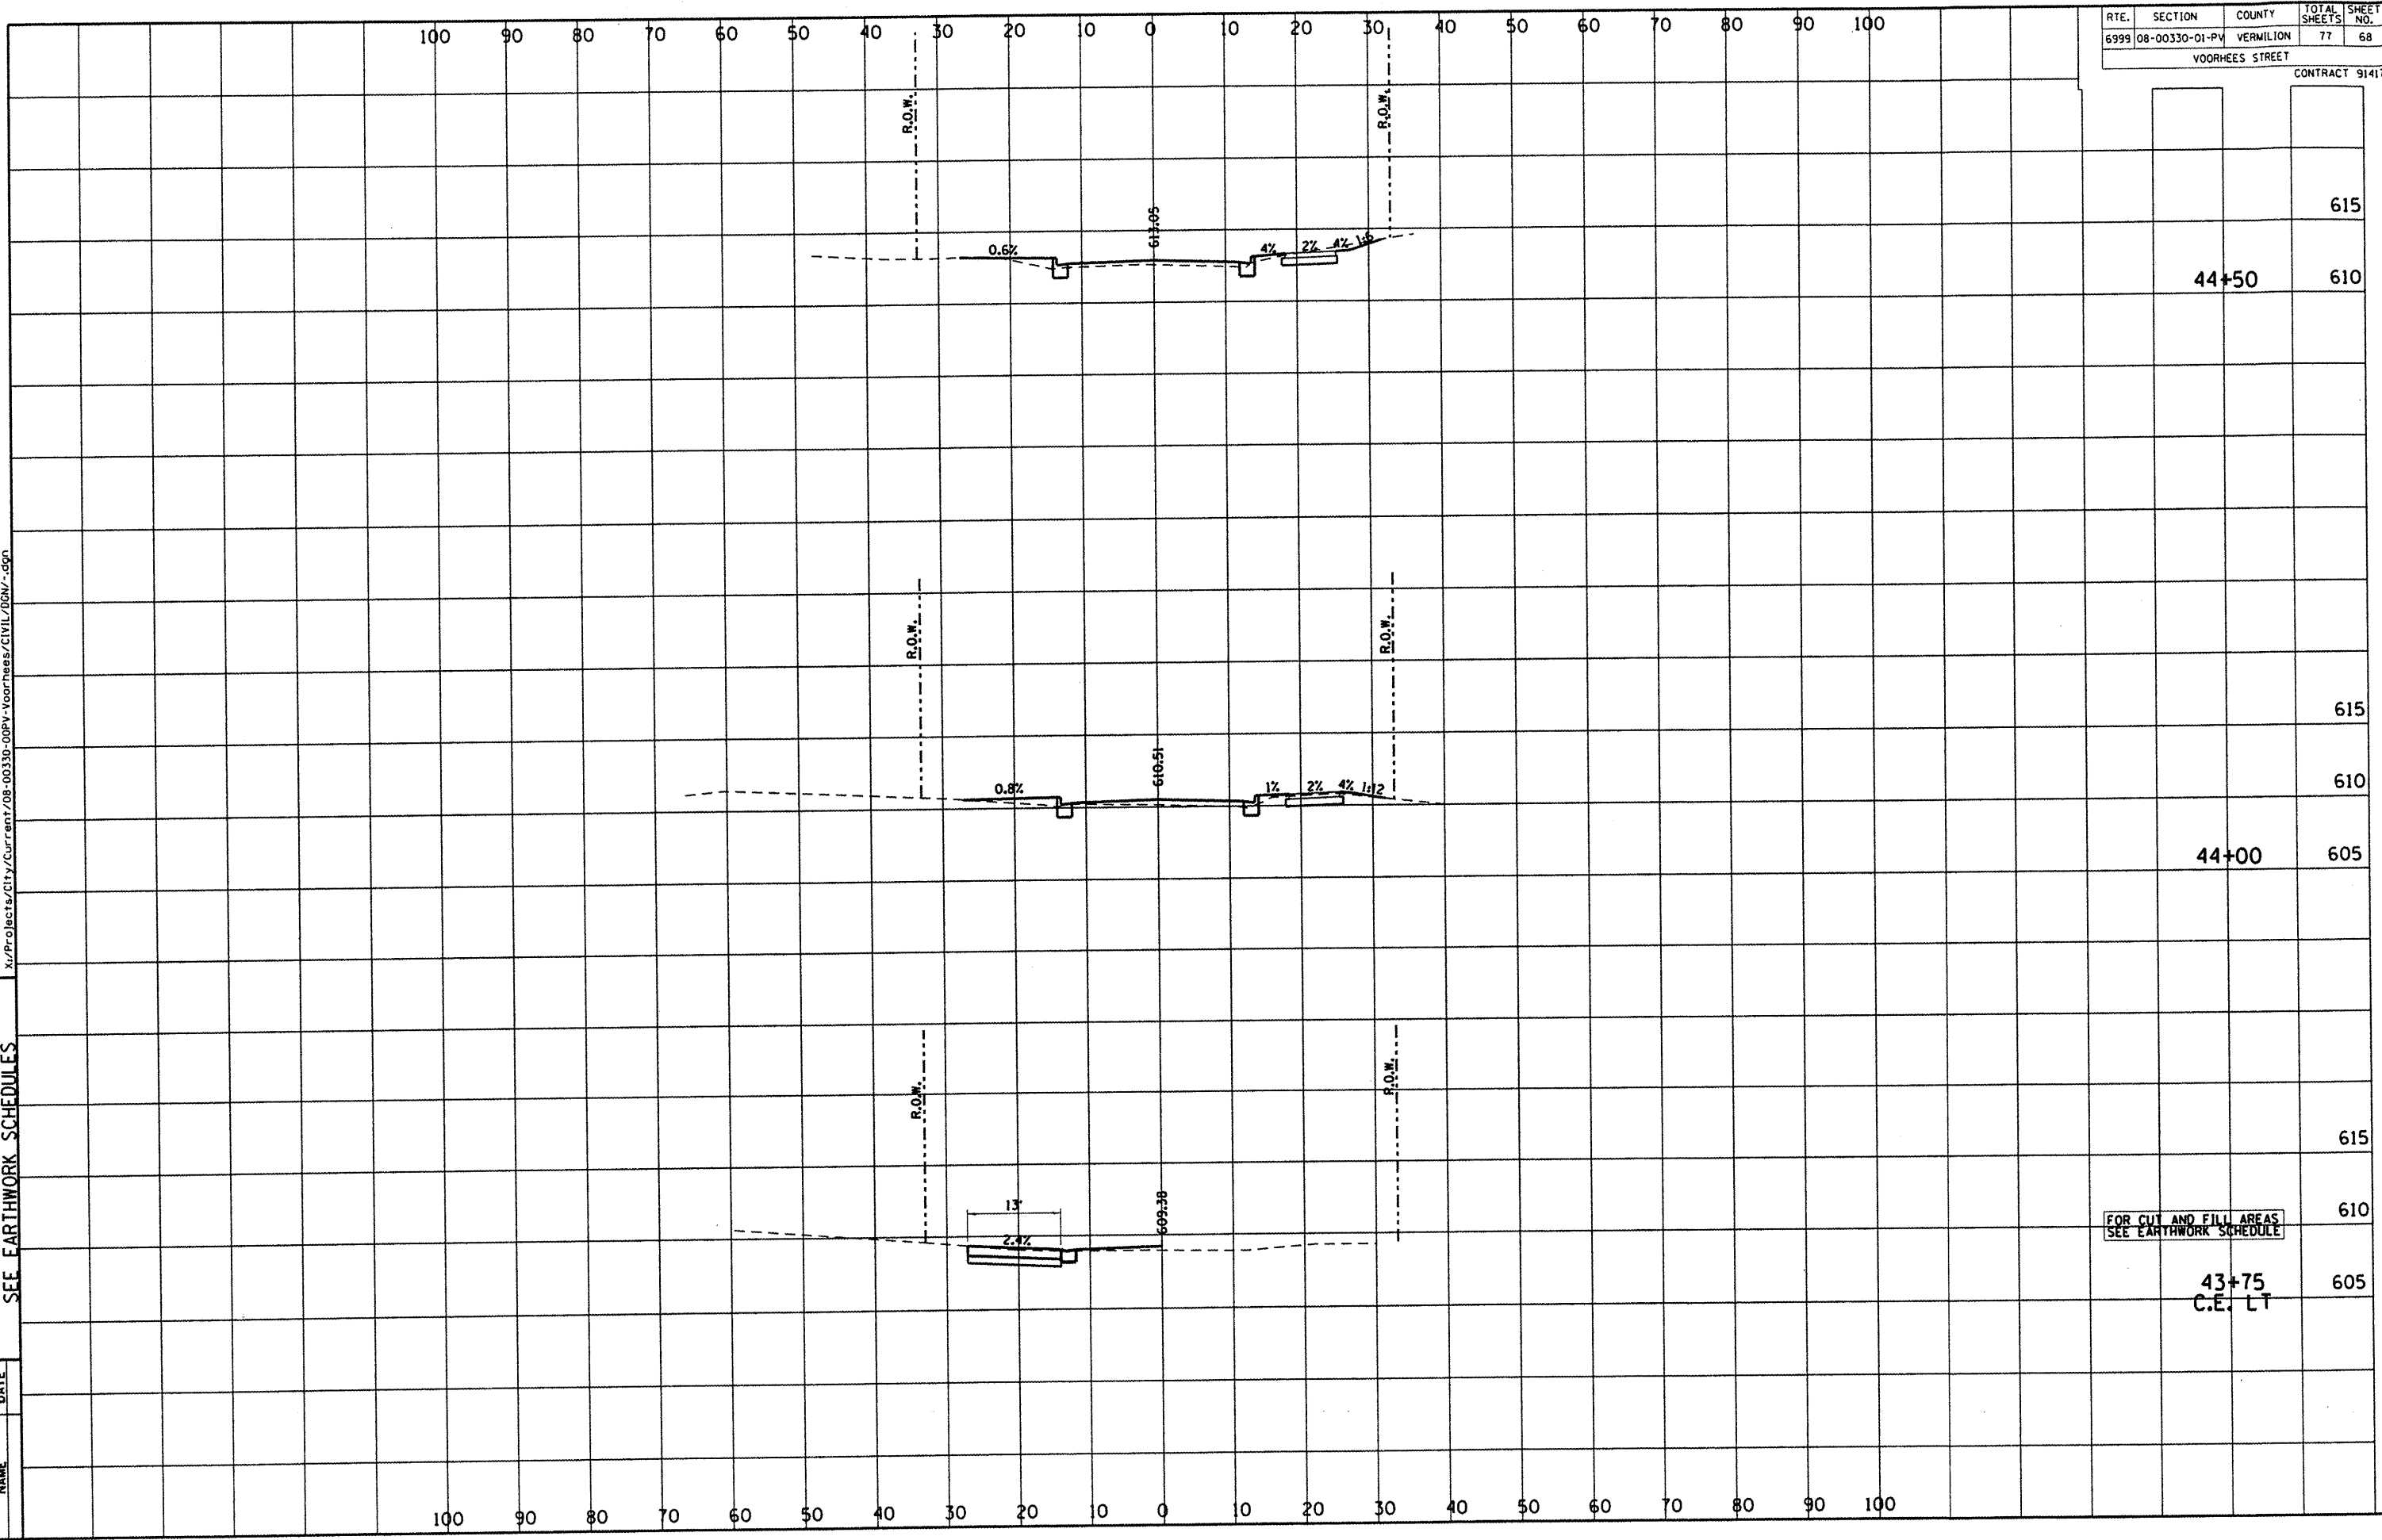

FOR CUT AND FILL AREAS
SEE EARTHWORK SCHEDULE

43+75
C.E. LT

44+00

44+50

615

610

615

610

605

615

610

605

100 90 80 70 60 50 40 30 20 10 0 10 20 30 40 50 60 70 80 90 100

100 90 80 70 60 50 40 30 20 10 0 10 20 30 40 50 60 70 80 90 100