

DEPARTMENT OF ENGINEERING
 DANVILLE, IL
 R. DAVID SCHNELLE, CITY ENGINEER
 VOORHEES ST IMPROVEMENT PHASE I
 CROSS SECTIONS, FOR CUT & FILL
 SEE EARTHWORK SCHEDULES


X:\Projects\City\Current\08-00330-00P1-Voorhees\CIVIL\DSNV.dgn

REVISIONS	NAME	DATE

RTE.	SECTION	COUNTY	TOTAL SHEETS	SHEET NO.
6999	08-00330-01-PV	VERMILION	77	74

VOORHEES STREET

CONTRACT 91417

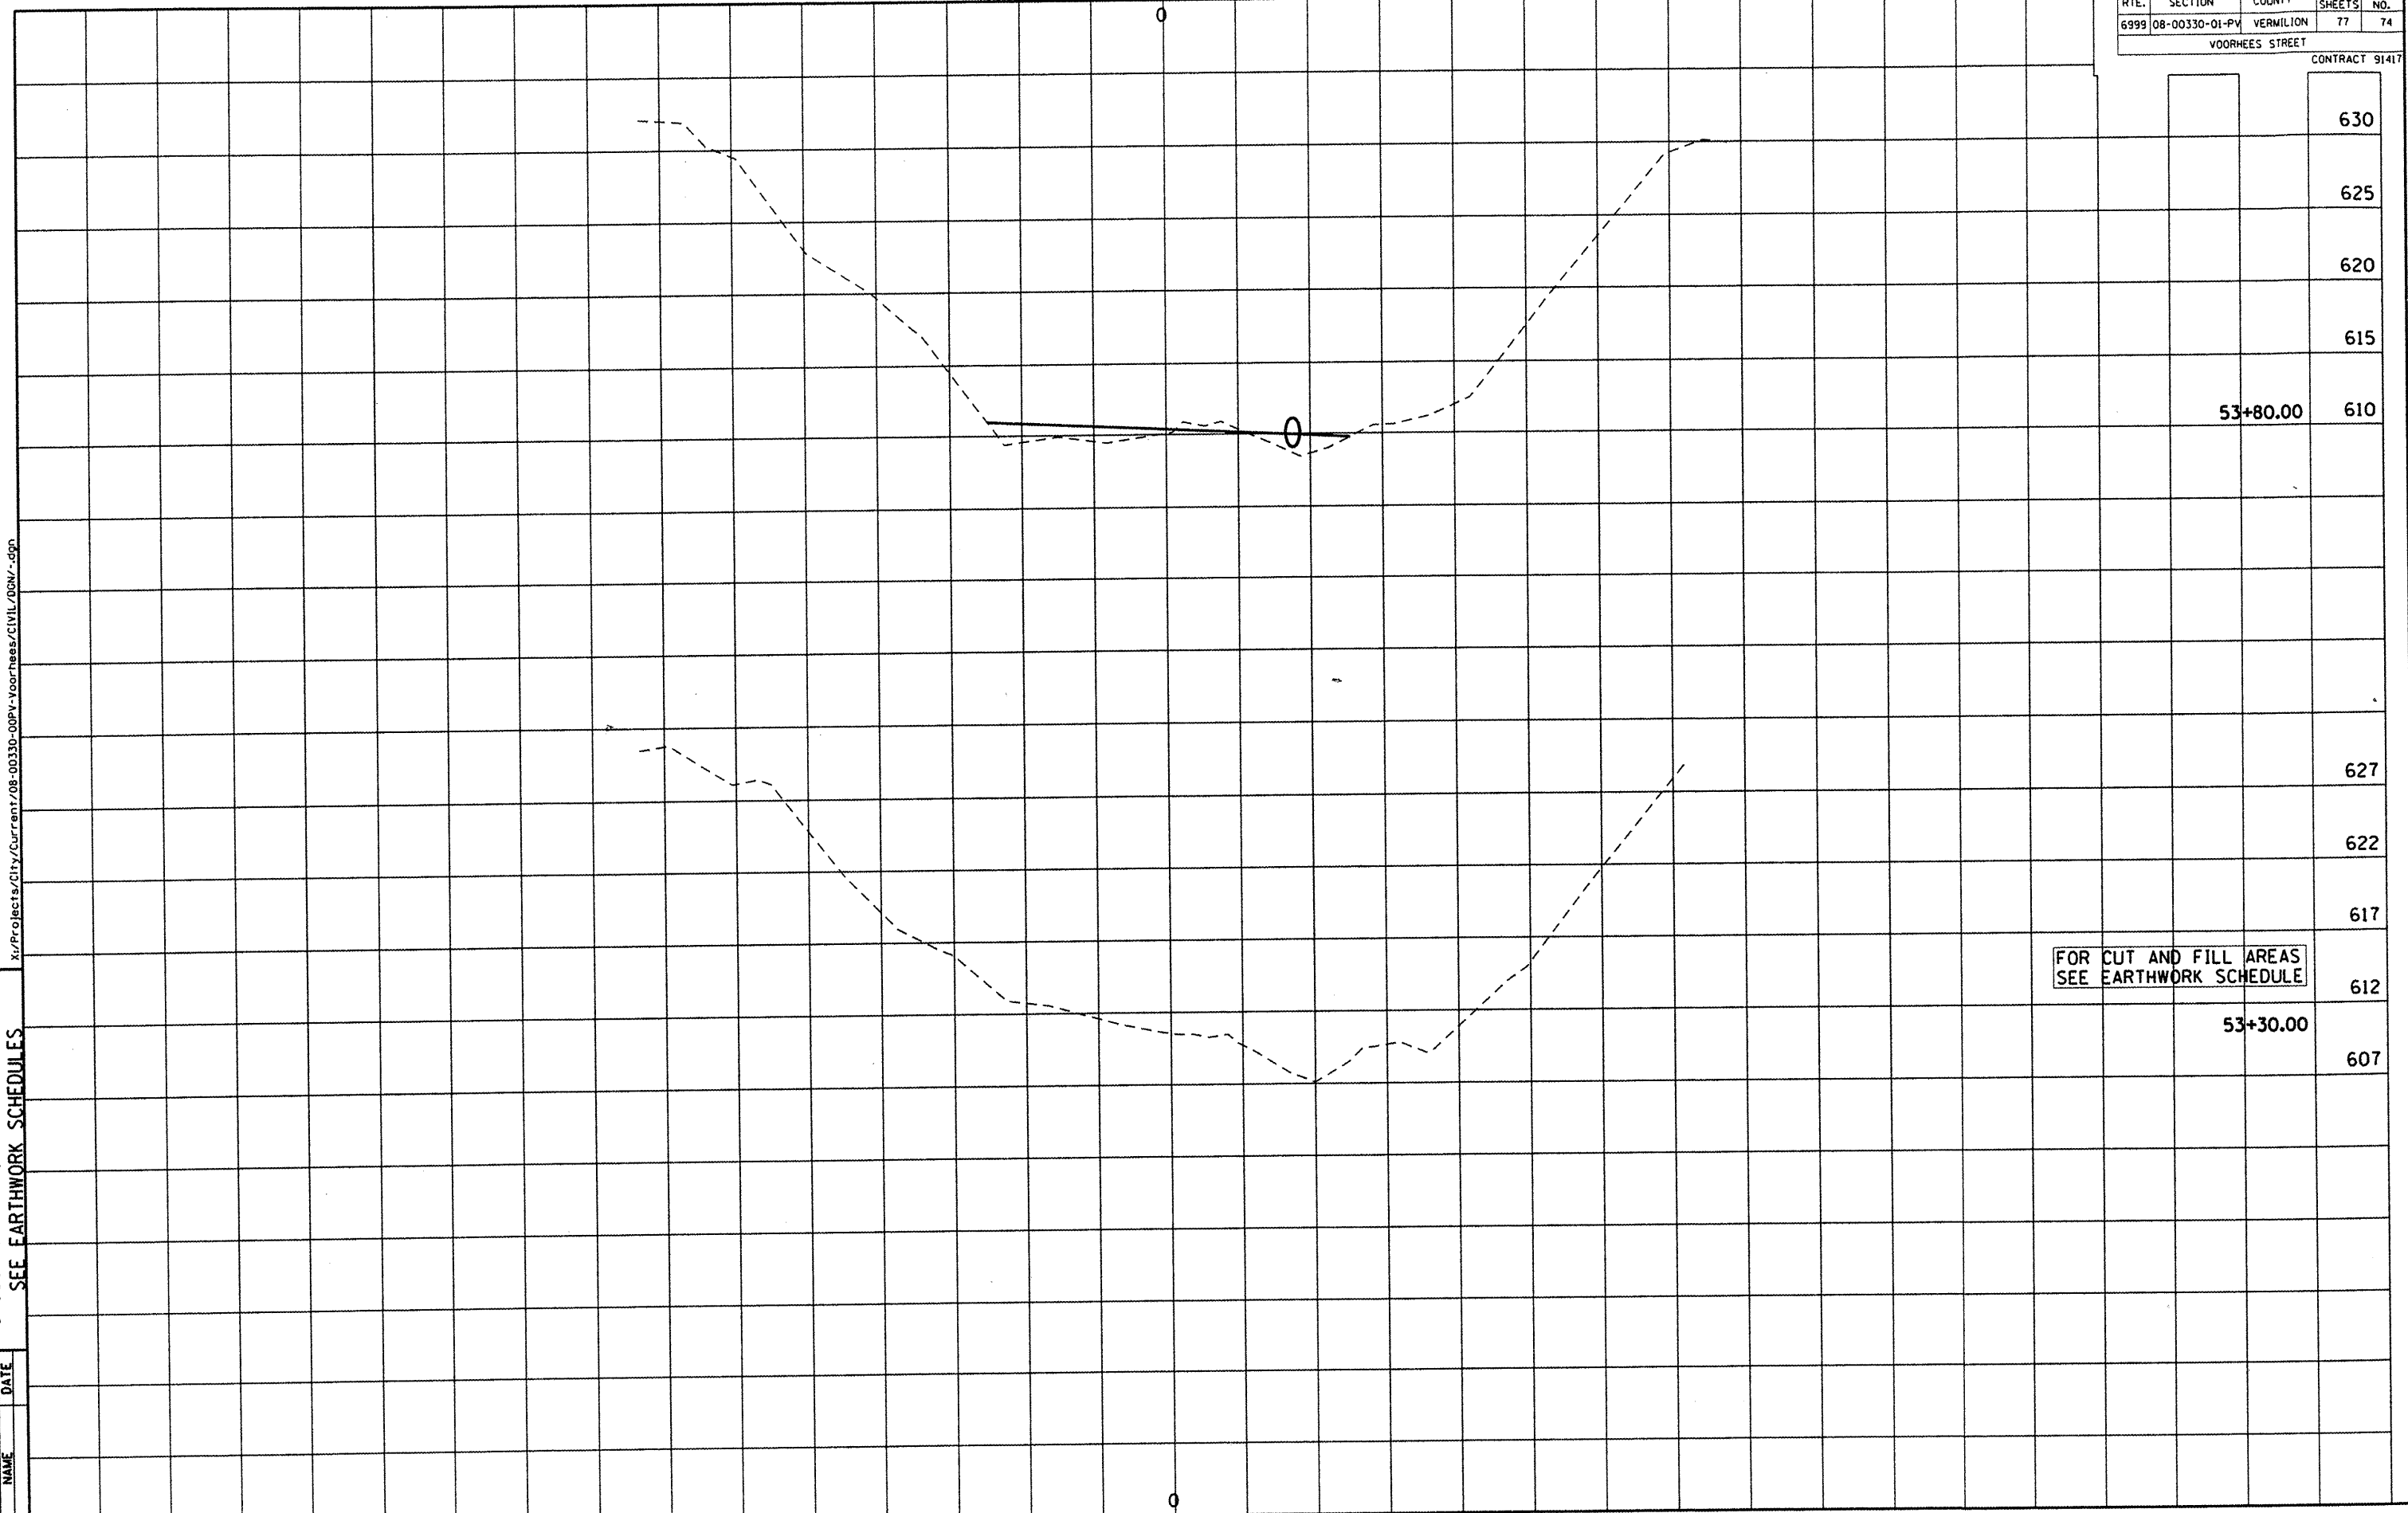

630

625

620

615

53+80.00 610

627

622

617

FOR CUT AND FILL AREAS
 SEE EARTHWORK SCHEDULE

612

53+30.00

607