


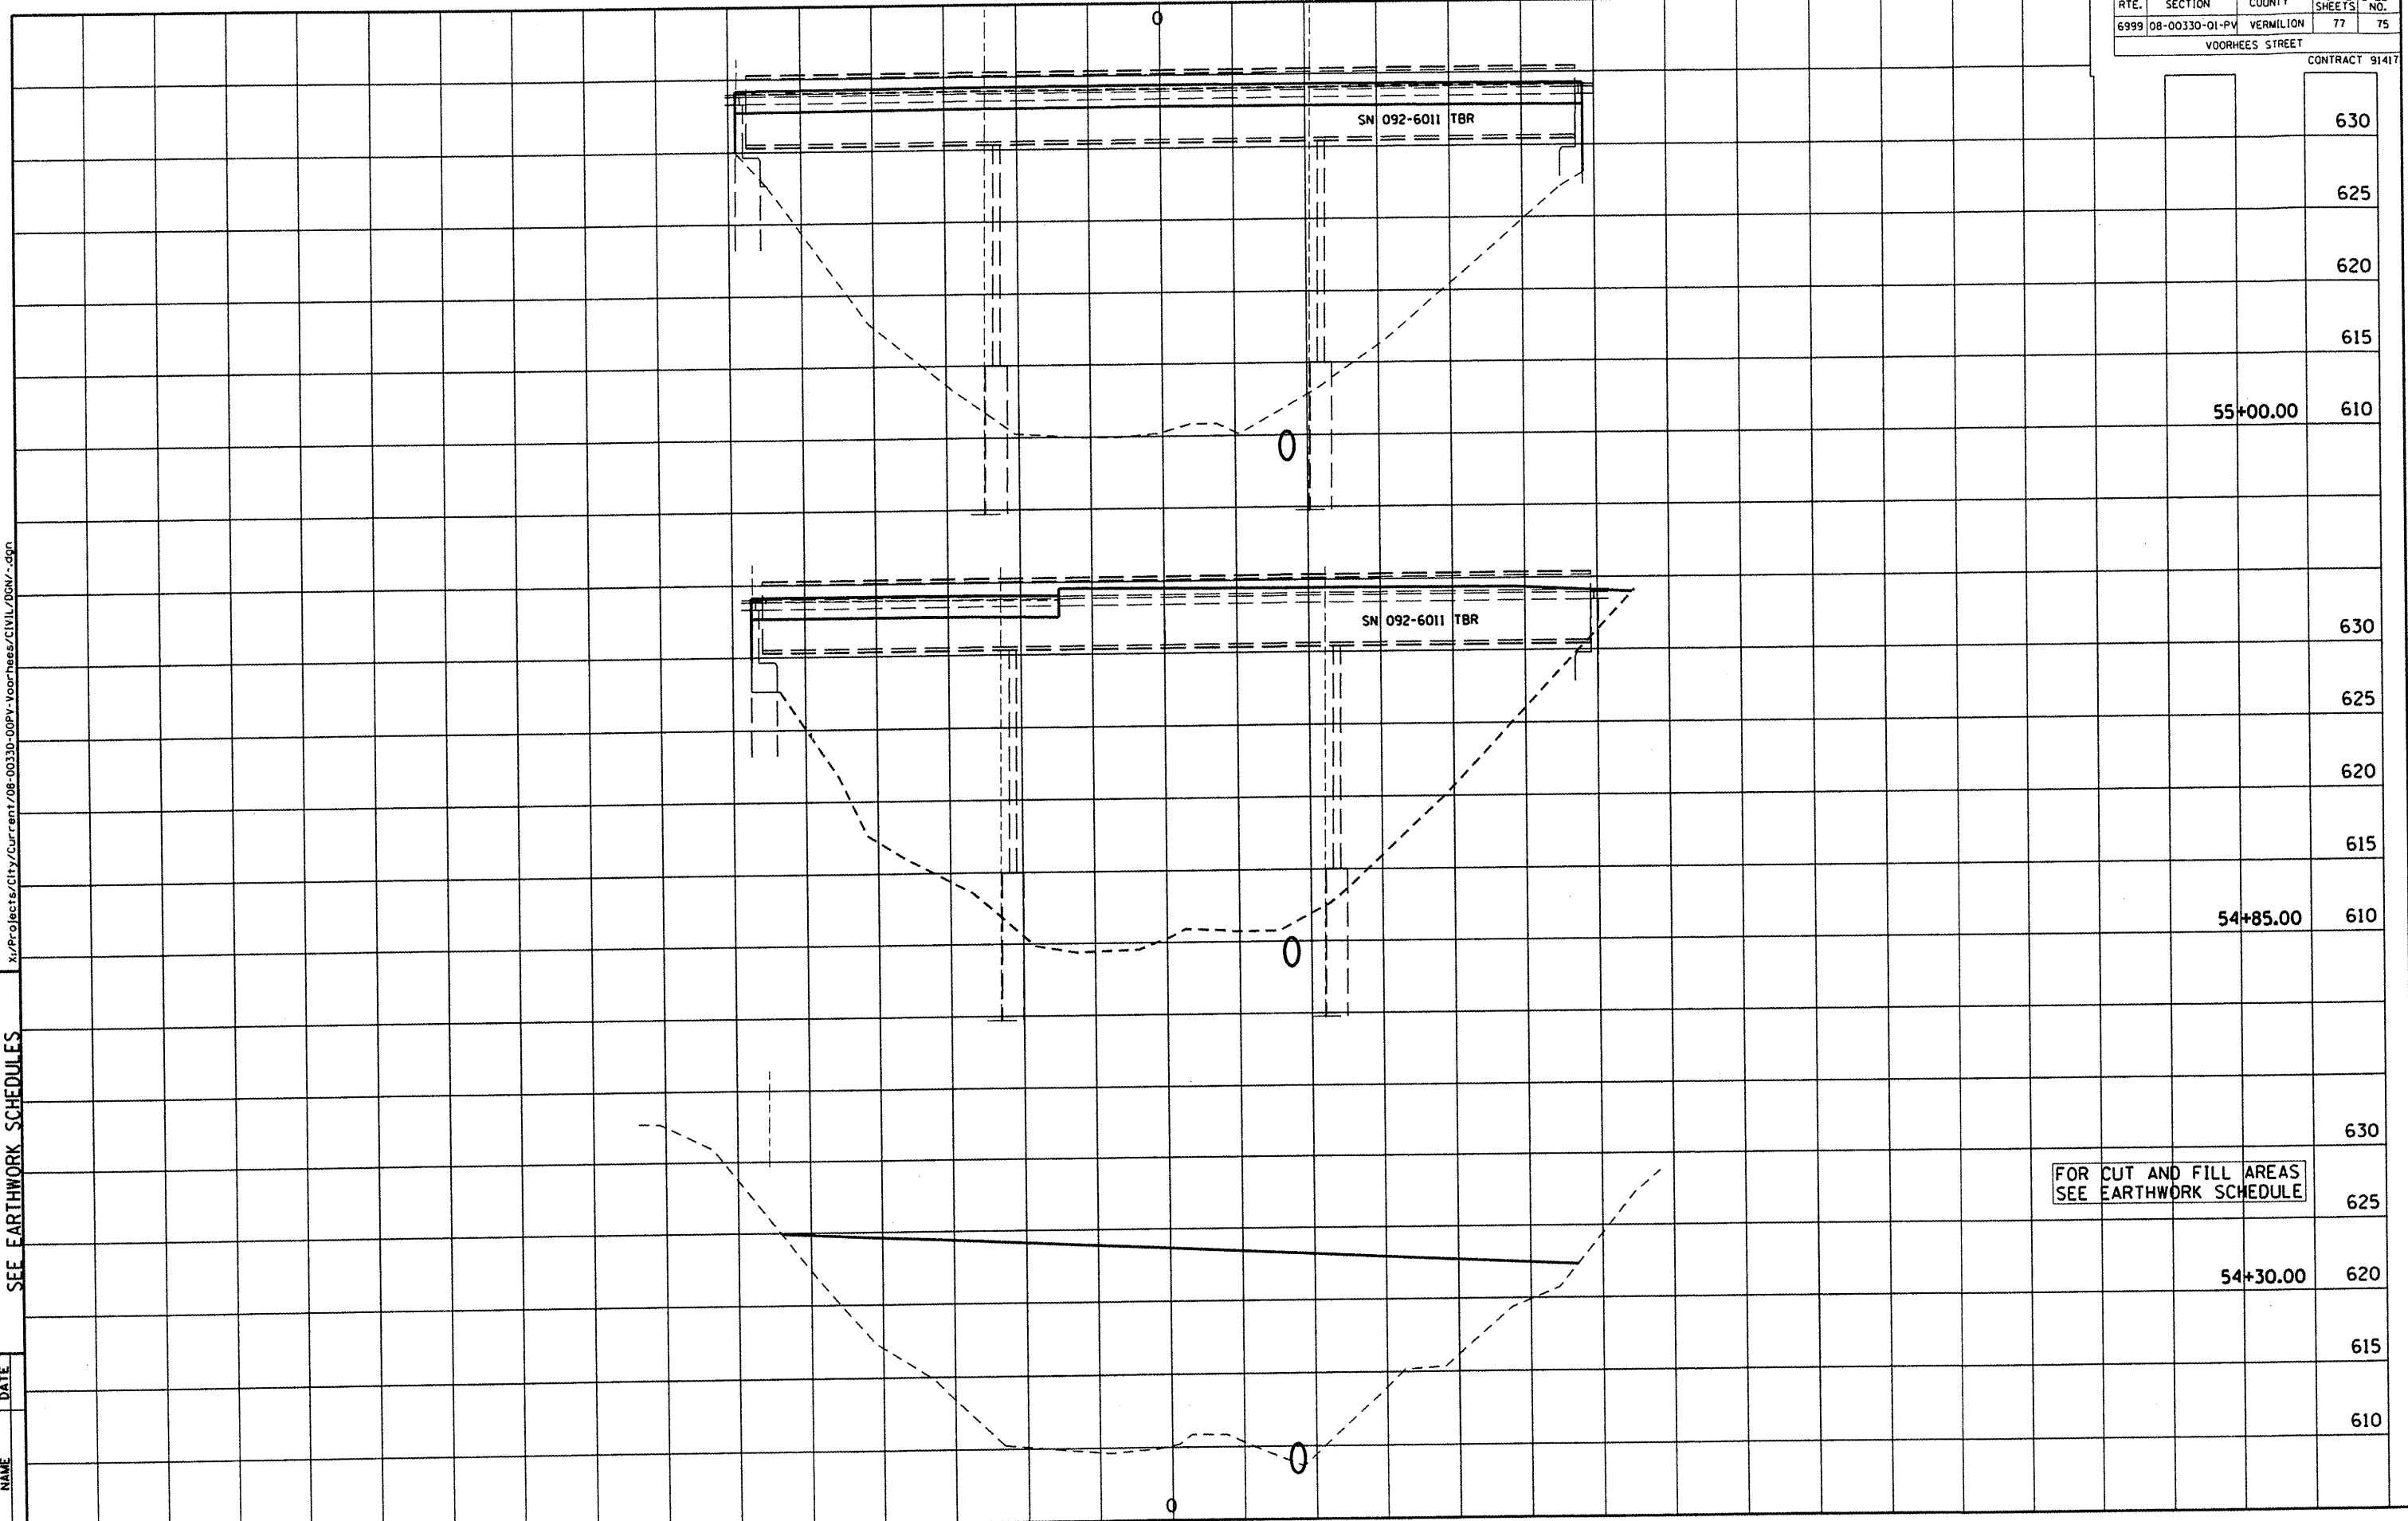
DEPARTMENT OF ENGINEERING
 DANVILLE, IL. R. DAVID SCHNEELER, CITY ENGINEER
 VOORHEES ST IMPROVEMENT PHASE I
 CROSS SECTIONS, FOR CUT & FILL
 SEE EARTHWORK SCHEDULES

	REVISIONS	DATE
	NAME	

X:\Projects\Civil\Current\08-00330-00PV-Voorhees\CIVIL\DWG\dgn

RTE.	SECTION	COUNTY	TOTAL SHEETS	SHEET NO.
6999	08-00330-01-PV	VERMILION	77	75

VOORHEES STREET CONTRACT 91417



FOR CUT AND FILL AREAS
 SEE EARTHWORK SCHEDULE