


PAVEMENT WIDTH VARIES FROM 17± TO 13± FROM STA 21+06.18 TO STA 21+59.44
 AND 13'± FROM STA 21+59.44 TO STA 22+07.00

EXISTING TYPICAL ROADWAY SECTION STA 10+16.25 TO STA 22+07.00

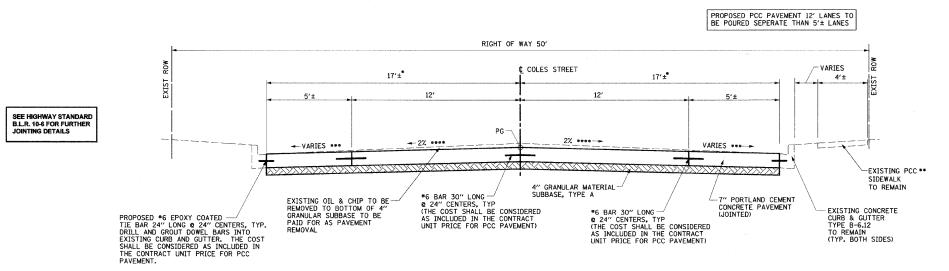

PROPOSED TYPICAL ROADWAY SECTION STA 10+16.25 TO STA 22+07.00*

- PAVEMENT WIDTH VARIES FROM 17± TO 13± FROM STA 21+06.18 TO STA 21+59.44
 AND 13'± FROM STA 21+59.44 TO STA 22+07.00
- ** PROPOSED 4" PCC SIDEWALK FROM STA 21+50.00 TO STA 22+07.00.
- *** SEE CROSS SECTIONS FOR VARIABLE CROSS SLOPES.
- **** CROSS SLOPE VARIES FROM 2.0% TO 3.1% FROM STA 21+00.00 TO STA 22+07.00.

FILE NAME =	USER NAME = \$USER\$	DESIGNED - JJC	REVISED -				F.A.U RTF	SECTION	COUNTY TOTAL SHEET
\$FILEL\$	·	DRAWN - UJ	REVISED -	STATE OF ILLINOIS	TYPICAL SECTIONS		8422	09-00062-00-PV	FAYETTE 13 3
	PLOT SCALE = \$SCALE\$	CHECKED - MAR	REVISED -	DEPARTMENT OF TRANSPORTATION					CONTRACT NO. 95601
	PLOT DATE = \$DATE\$	DATE - 08-21-09	REVISED ~		SCALE: NTS	SHEET NO. 1 OF 1 SHEETS STA. TO STA.	FED. ROA	AID PROJECT	