


RTE.	SECTION	COUNTY	TOTAL SHEETS	SHEET NO.
•	00-00220-06-RS	SHELBY	19	13

PROJECT NO. ARA - 0713 (111)

* FAS-713

END PROJECT
STA 53+68

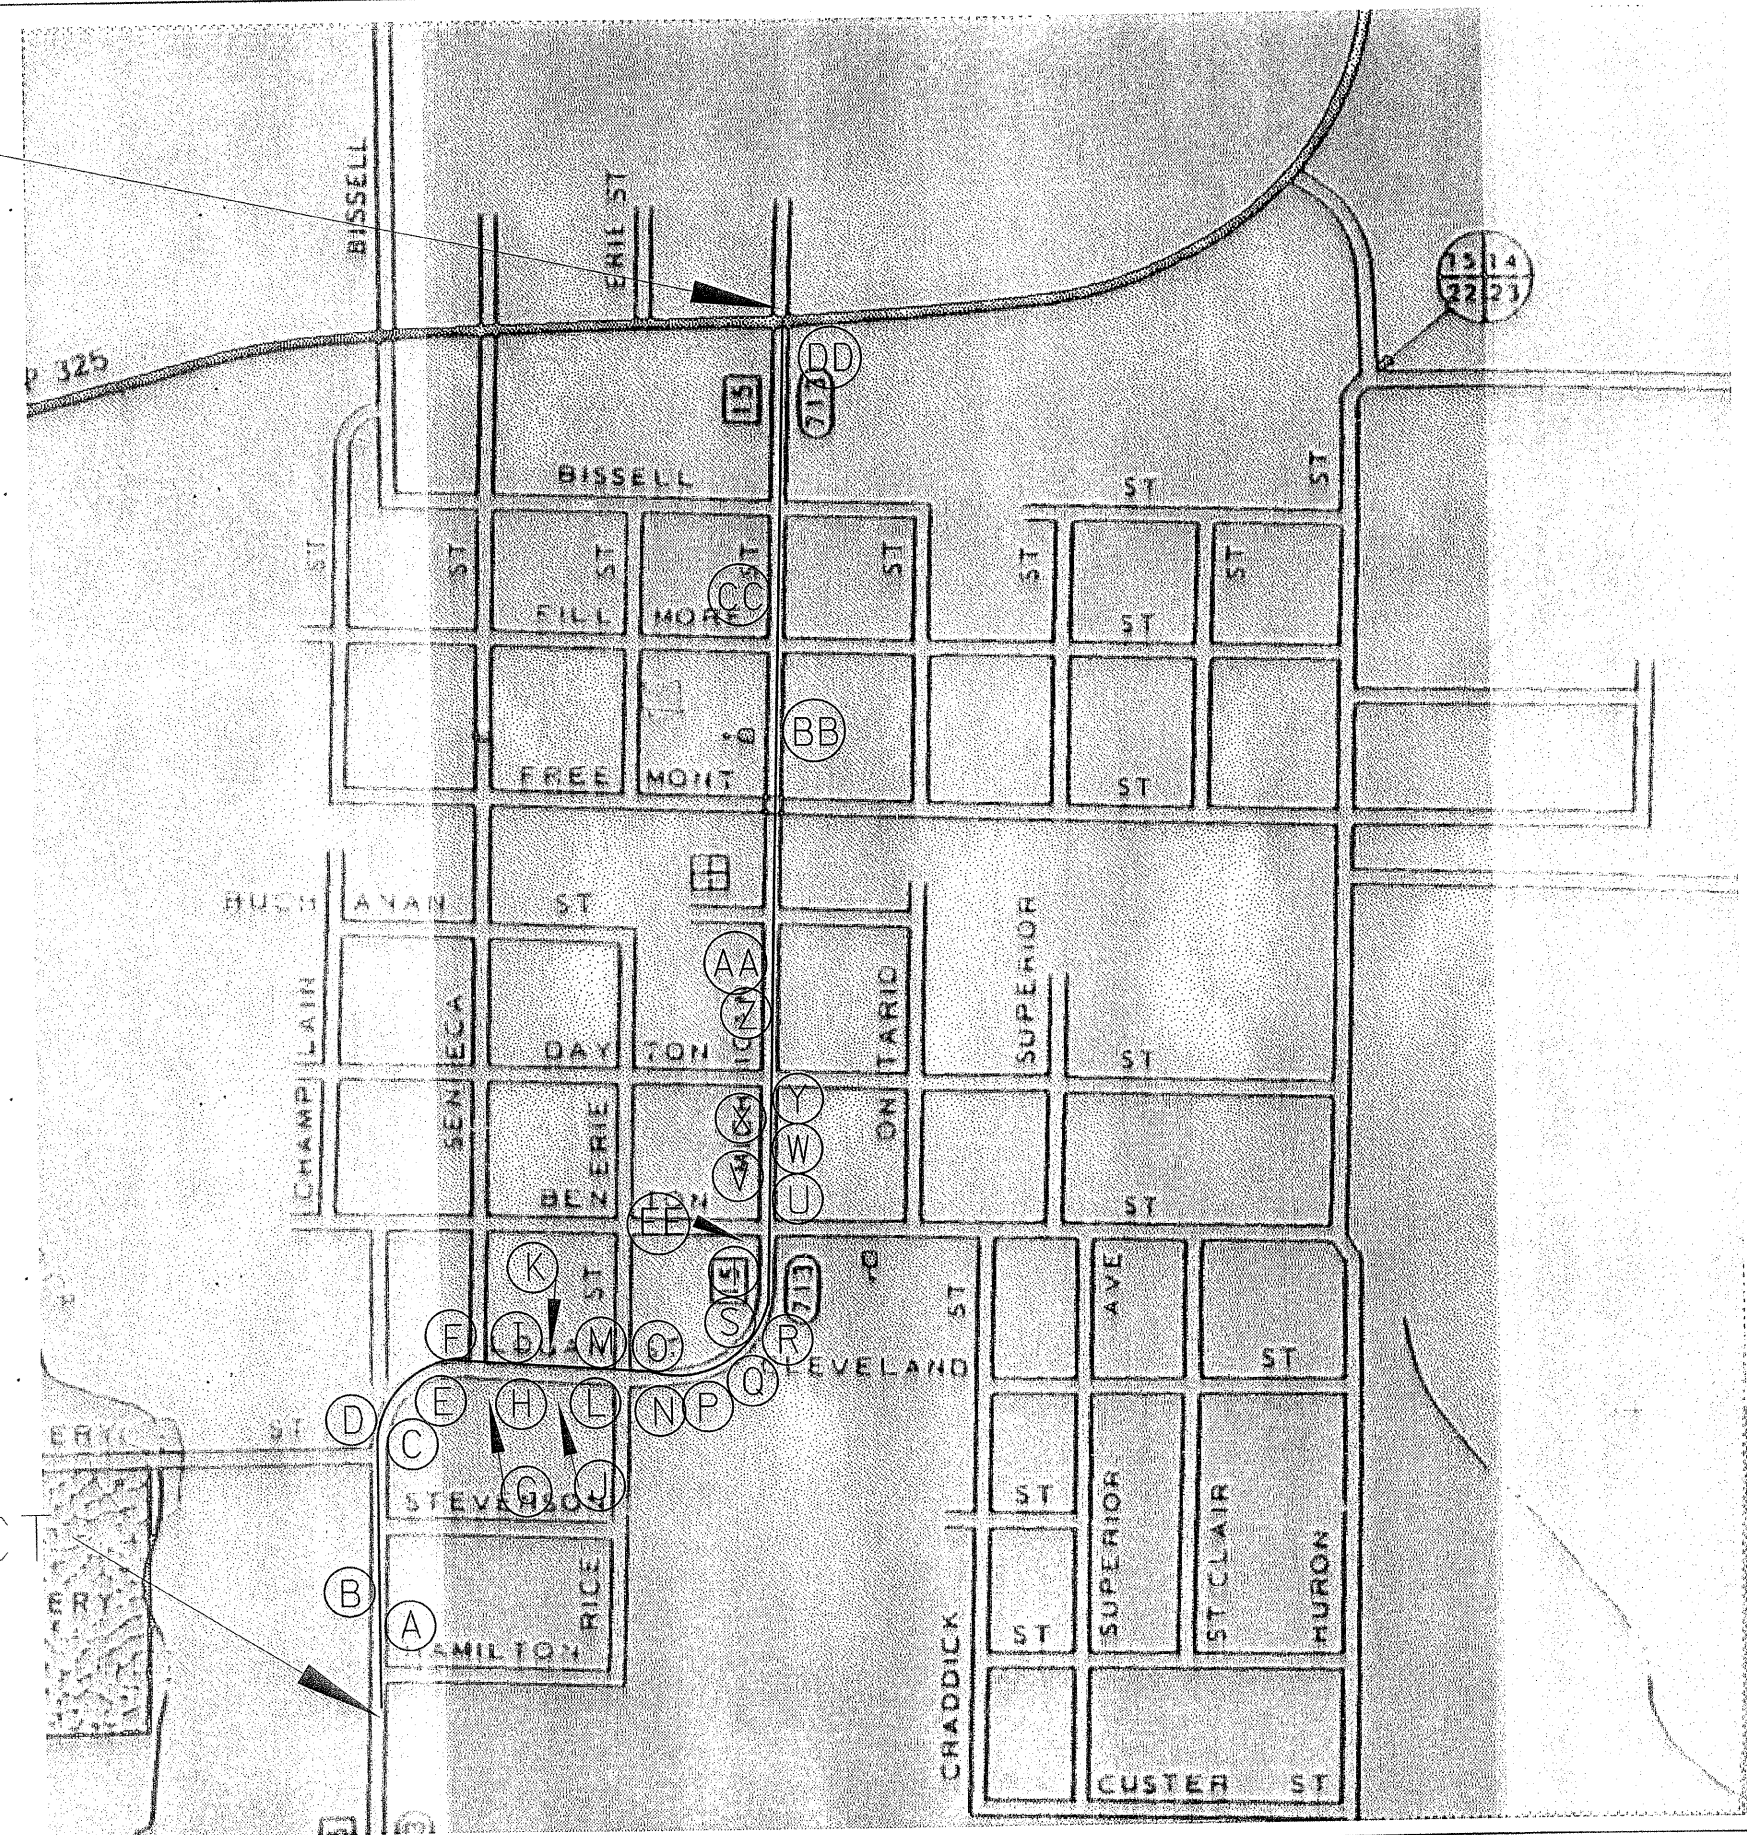

PIPE	STA	DIA	LENGTH
A	12+84 RT	24"	20'
B	13+64 LT	24"	20'
C	16+51 RT	24"	40'
D	17+60 LT	12"	48'
E	18+76 RT	12"	20'
F	18+81 LT	15"	20'
G	20+00 RT	12"	22'
H	21+04 RT	12"	34'
I	20+98 LT	12"	20'
J	21+89 RT	12"	20'
K	21+63 LT	12"	22'
L	22+19 RT	12"	20'
M	22+68 LT	12"	20'
N	24+58 RT	12"	20'
O	24+79 LT	12"	22'
P	25+80 RT	12"	20'
Q	26+97 RT	12"	28'
R	27+48 RT	15"	40'
S	28+48 LT	12"	30'
T	29+04 LT	15"	20'
U	31+33 RT	12"	24'
V	31+92 LT	12"	20'
W	32+39 RT	12"	22'
X	32+81 LT	12"	20'
Y	33+08 RT	12"	20'
Z	35+46 LT	12"	20'
AA	36+10 LT	12"	20'
BB	43+48 RT	12"	88'
CC	46+10 LT	12"	24'
DD	50+78 RT	12"	20'
EE	30+13 LT	12"	10'

BEGIN PROJECT
STA 10+00

○ - INDICATE PIPE LETTERS

SHELBY COUNTY
TOWER HILL
00-00220-06-RS
ENTRANCE PIPES