


PLAN			BY	DATE
NOTE BOOK	SURVEYED _____ PLOTTED _____ ALIGNMENT CHECKED _____ RT. OF WAY CHECKED _____			
NO. _____	CADD FILE NAME _____			

PROFILE	SURVEYED	BY	DATE
	PLOTTED		
NOTE BOOK	GRADES CHECKED		
NO.	B.M. NOTED		
	STRUCTURE NOTATIONS CHK'D		

```

PLOT DATE      = 9/3/2009
FILE NAME      = H:\P\24042\MicrostationV8\plano2_SS.dgn
PLOT SCALE     = 20.0000 / IN.
USER NAME      = kate

```

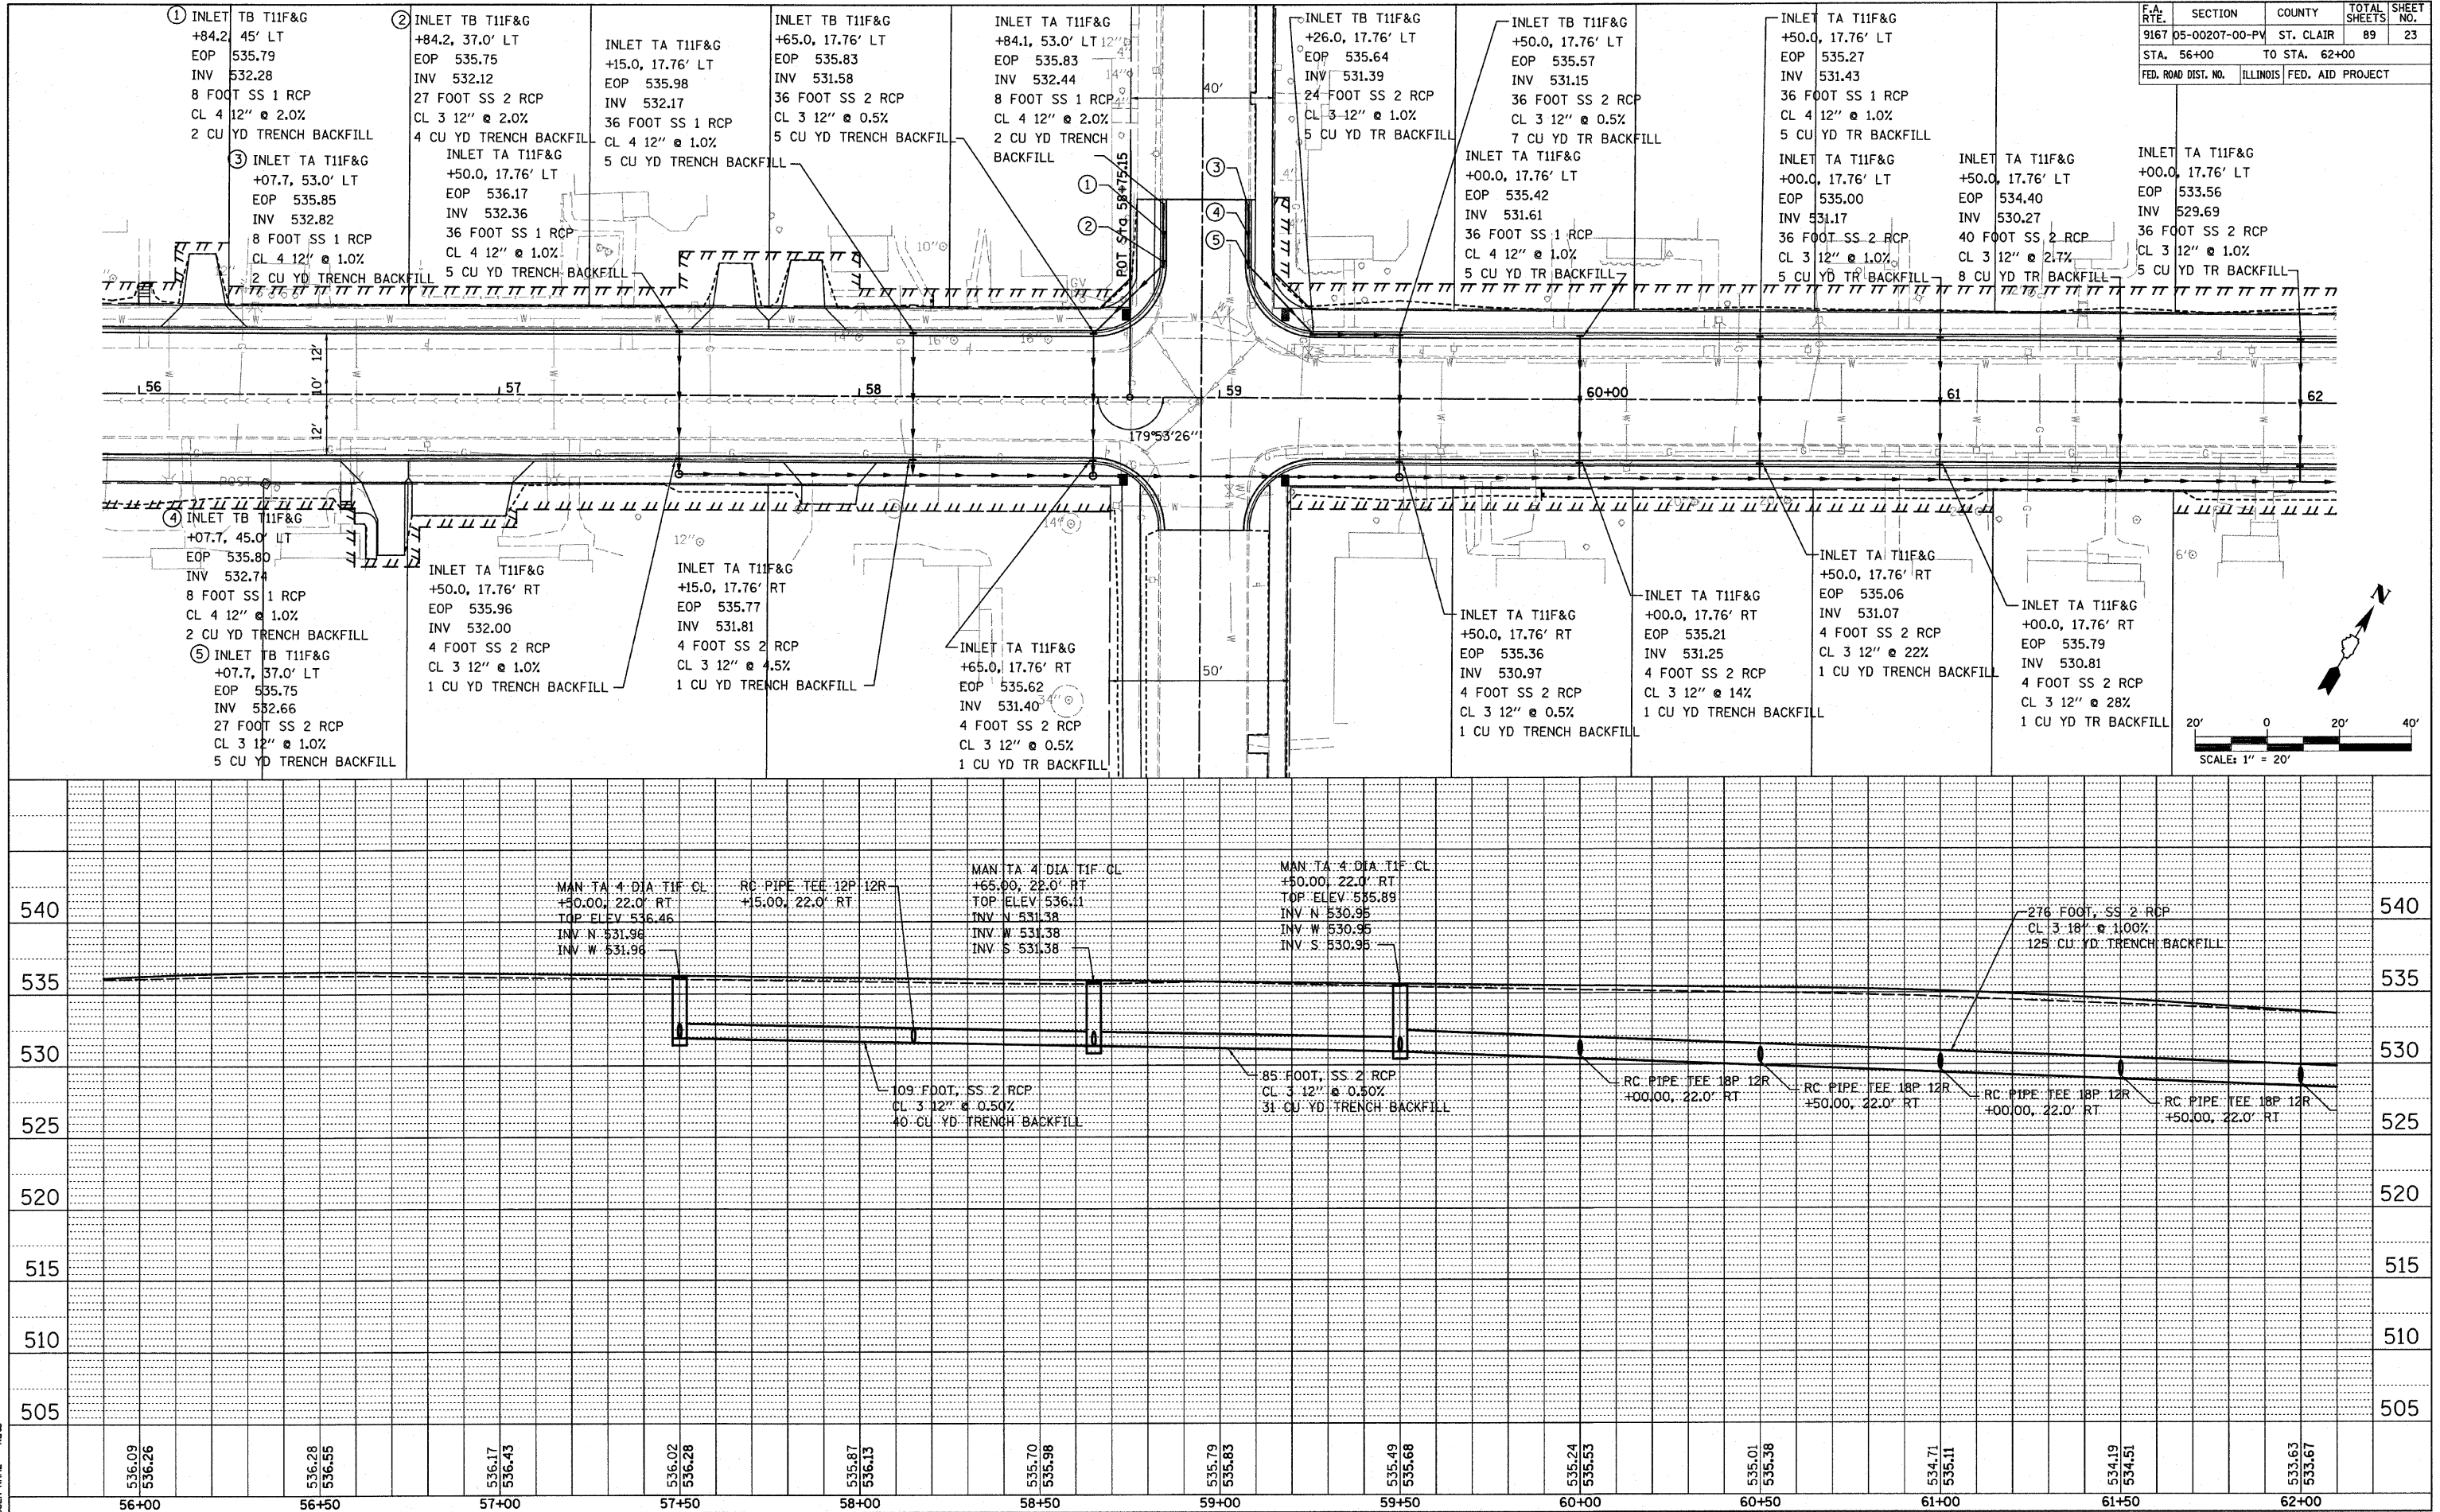

STORM SEWER PLAN & PROFILE