


T.R.	SECTION	COUNTY	TOTAL SHEETS	SHEET NO.	
376	08-01115-00-BR	HAMILTON	12	3	323 W. 3RD. ST. P.O. BOX 166 MT. CARMEL, IL 62863
FED. ROAD DIST. NO. 9 ILLINOIS		FED. AID PROJECT		PHONE: (618)-262-8661	
PROJECT# BR05-065(044)		CONTRACT# 99355		FAX: (618)-263-3327	
JOB NO. C-99-526-08		SOUTHERN OUTLET		LEC JOB # H081015HM	

405 W. STATE ST.
SUITE 1
PRINCETON, IN
47670
PHONE:
(812)-386-7611
FAX:
(812)-385-2812



PROFESSIONAL DESIGN FIRM
LAND SURVEY & PROFESSIONAL ENGINEERING CORPORATION
184-00887
(62-032435)(35-002769)

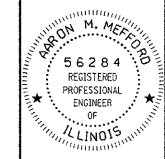

AARON M. MEFFORD
NAME
Aaron M. Mefford
SIGNATURE
1-23-09
DATE
11-30-09
EXPIRES

TOWNSHIP ROUTE 376
OVER SOUTHERN OUTLET
HAMILTON COUNTY, ILLINOIS


SHEET TITLE:

CROSS-SECTIONS


SCALE: 1" = 5'
BY: AMM
DATE: 12/09
REV:

3 OF 12 SHEETS


SHEET NO. 3

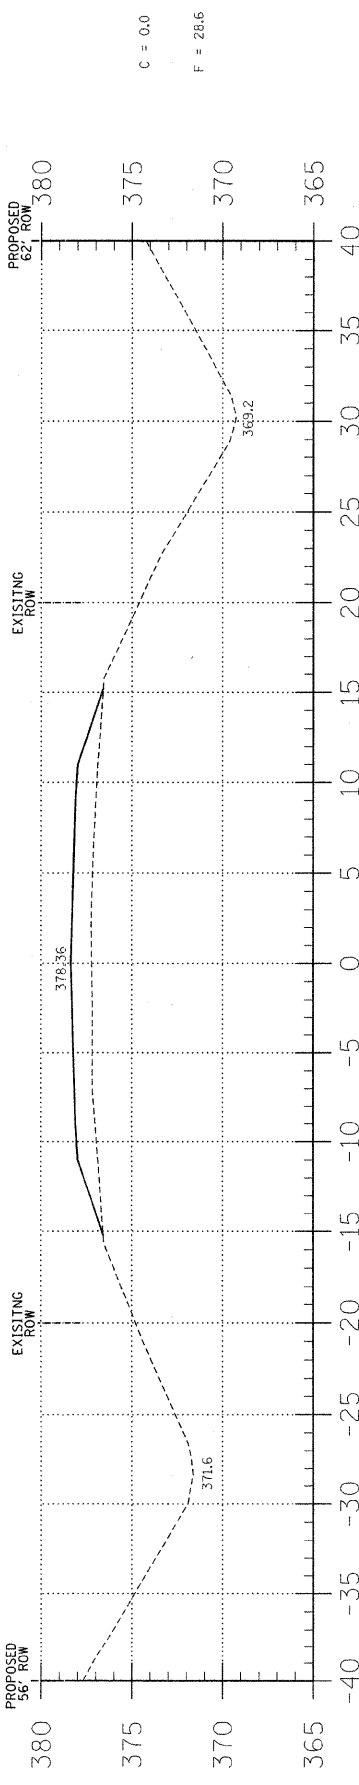


3+30

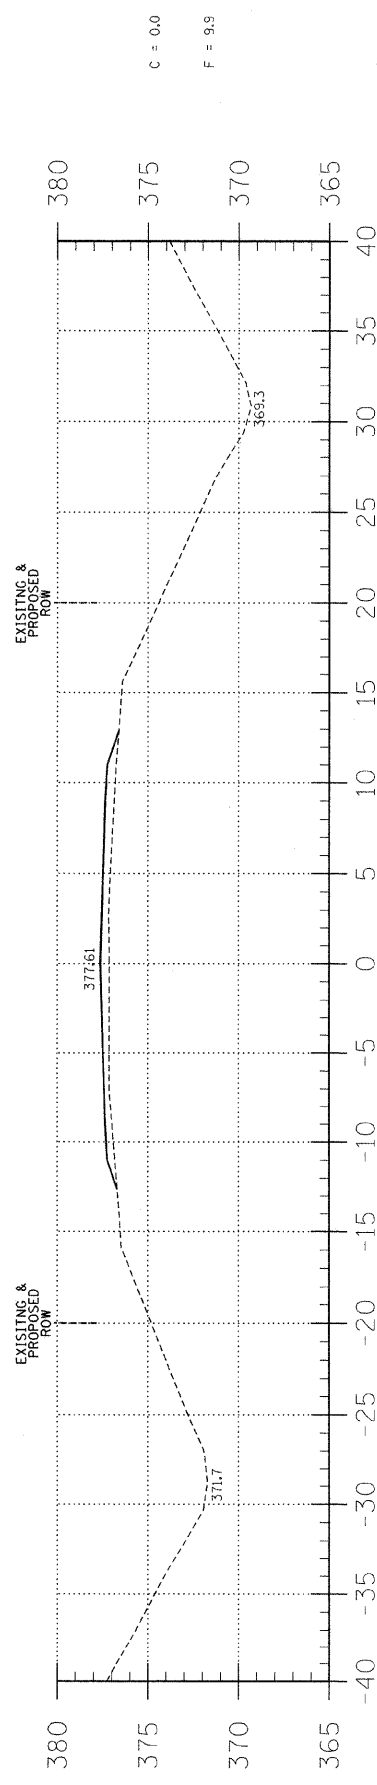


3+00

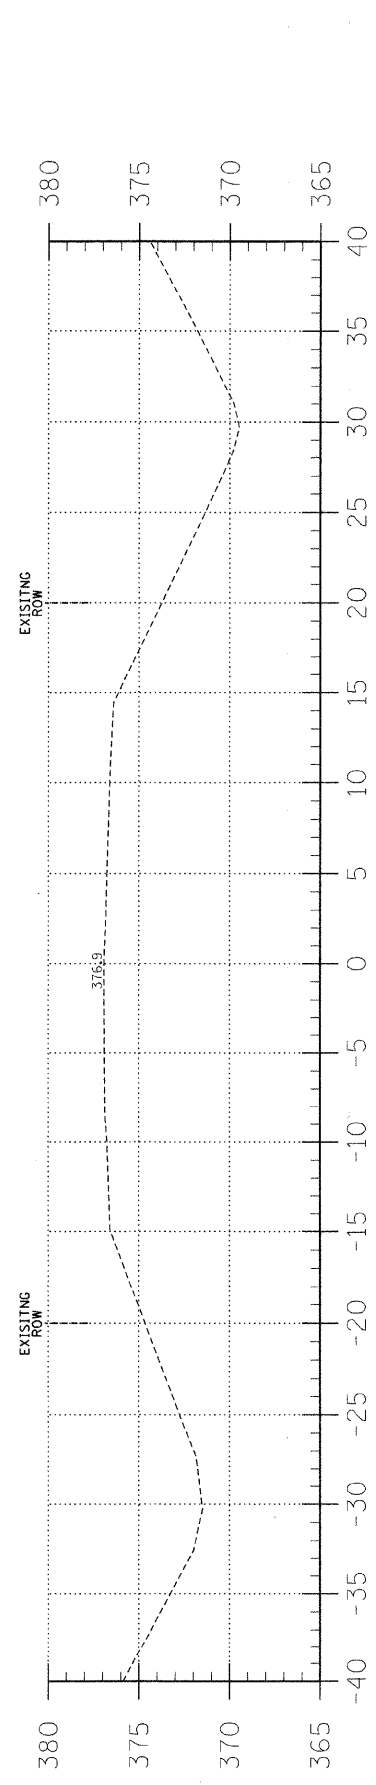

2+00

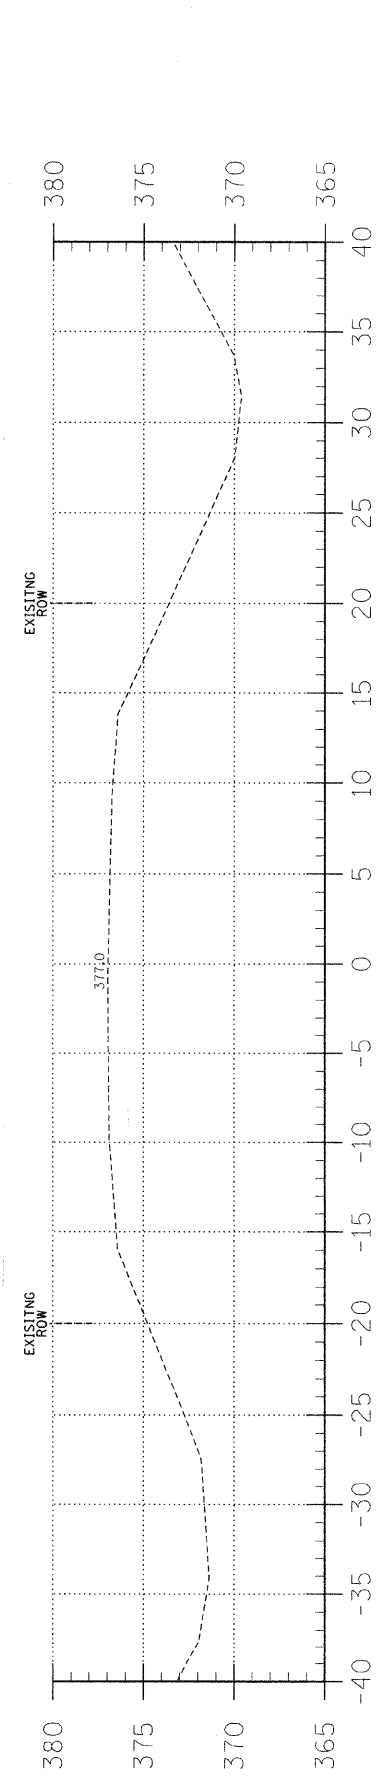

1+00

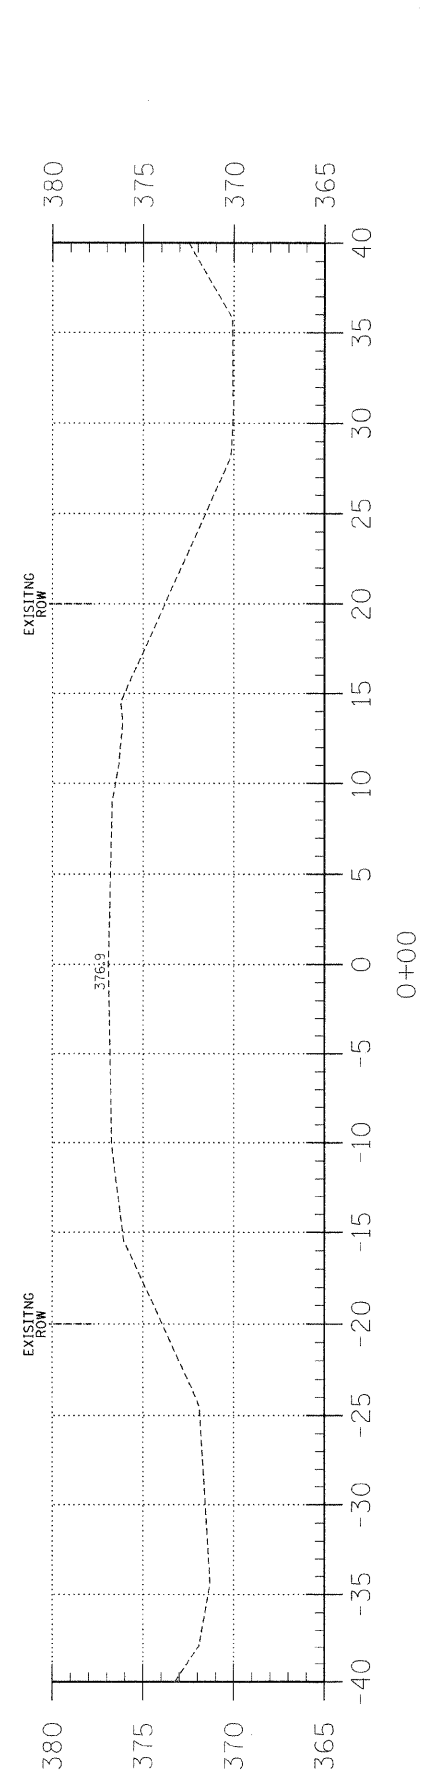

0+00

EARTHWORK SCHEDULE

LOCATION	EARTH EXCAVATION		CHANNEL EXCAVATION		ESTIMATED UNSUITABLE MATERIAL		SUITABLE MATERIAL ADJUSTED FOR SHRINKAGE		EMBANKMENT		EARTHWORK BALANCE WASTE (+) OR SHORTAGE (-)	
	CUBIC YARD		CUBIC YARD		CUBIC YARD		CUBIC YARD		CUBIC YARD		CUBIC YARD	
STA 0+00 TO 4+63.8	1495.5	0.0	0.0	0.0	0.0	0.0	1121.6	67.4	1173.2	0.0	-51.6	
STA 4+63.8 TO 5+36.2	0.0	179.5	0.0	89.7	89.7	0.0	67.4	0.0	0.0	67.4		
STA 5+36.2 TO 6+00	0.0	0.0	0.0	0.0	0.0	0.0	0.0	31.2	0.0	-31.2		
TOTAL	1495.5	179.5	89.7	1189.0	1204.4	-15.4						

C = 0.0
F = 28.6

C = 0.0
F = 9.9