

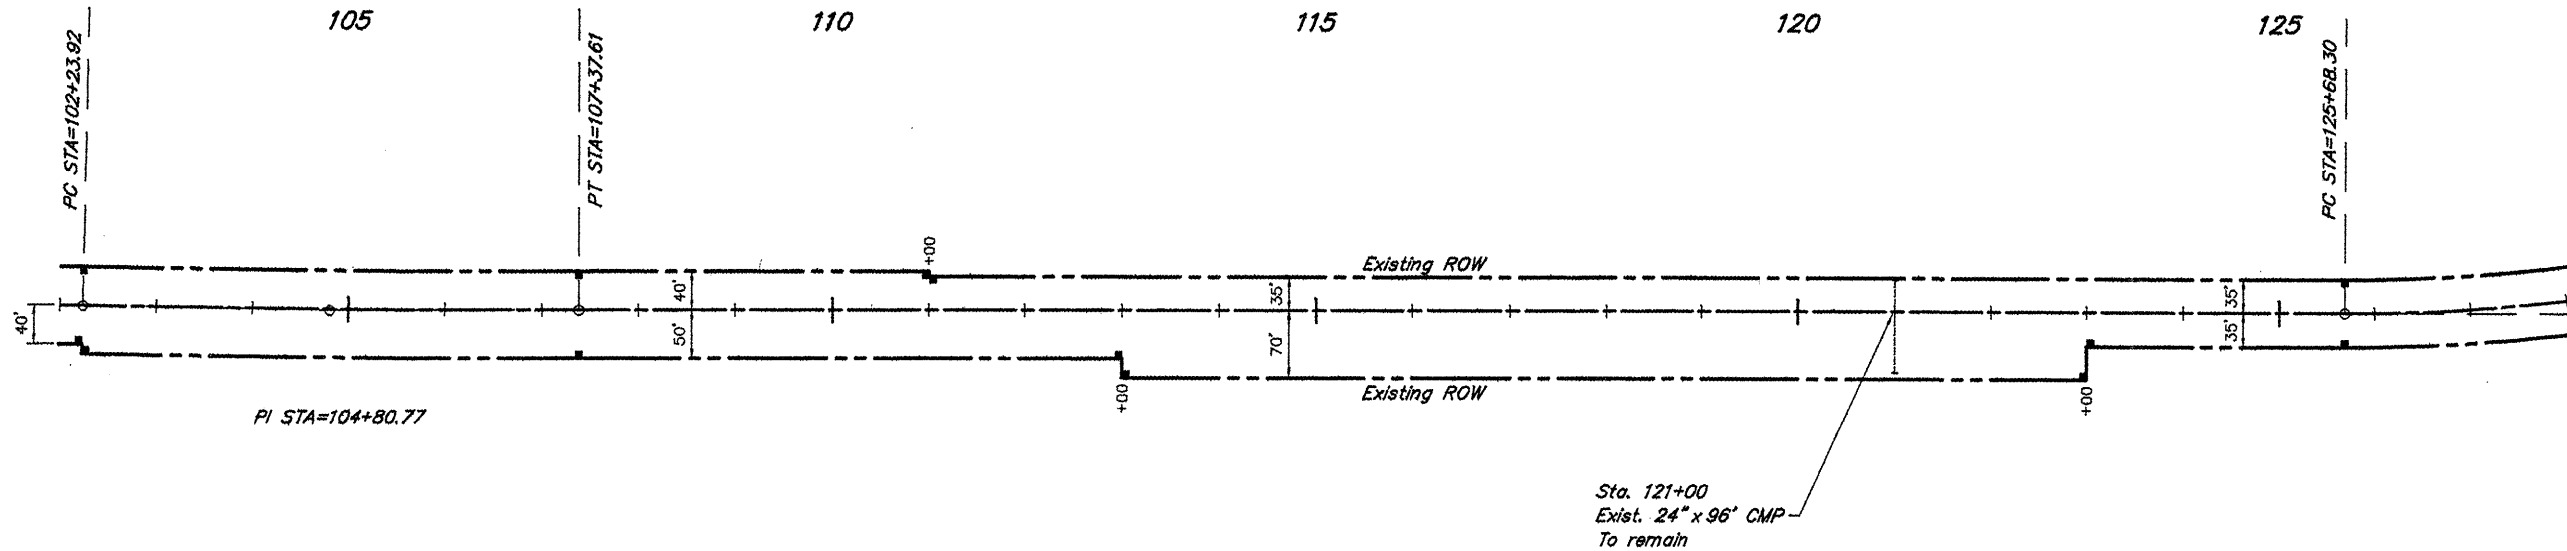


ROUTE	SECTION	COUNTY	TOTAL SHEETS	SHEET NO.
FAS 898	05-00139-00-RS	SALINE	15	8
PROJECT NO. ARA-RS-898 (107)			CONTRACT NO. 99398	

CURVE DATA
 $\Delta = 1^{\circ}11'55''$ $T = 256.85'$
 $D = 0^{\circ}14'00''$ $L = 513.69'$
 $R = 24554.17'$ $E = 1.34'$
 Normal Crown

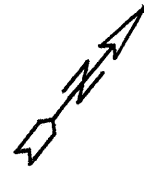

SCALES:
 1" = 200' HOR
 1" = 20' VER

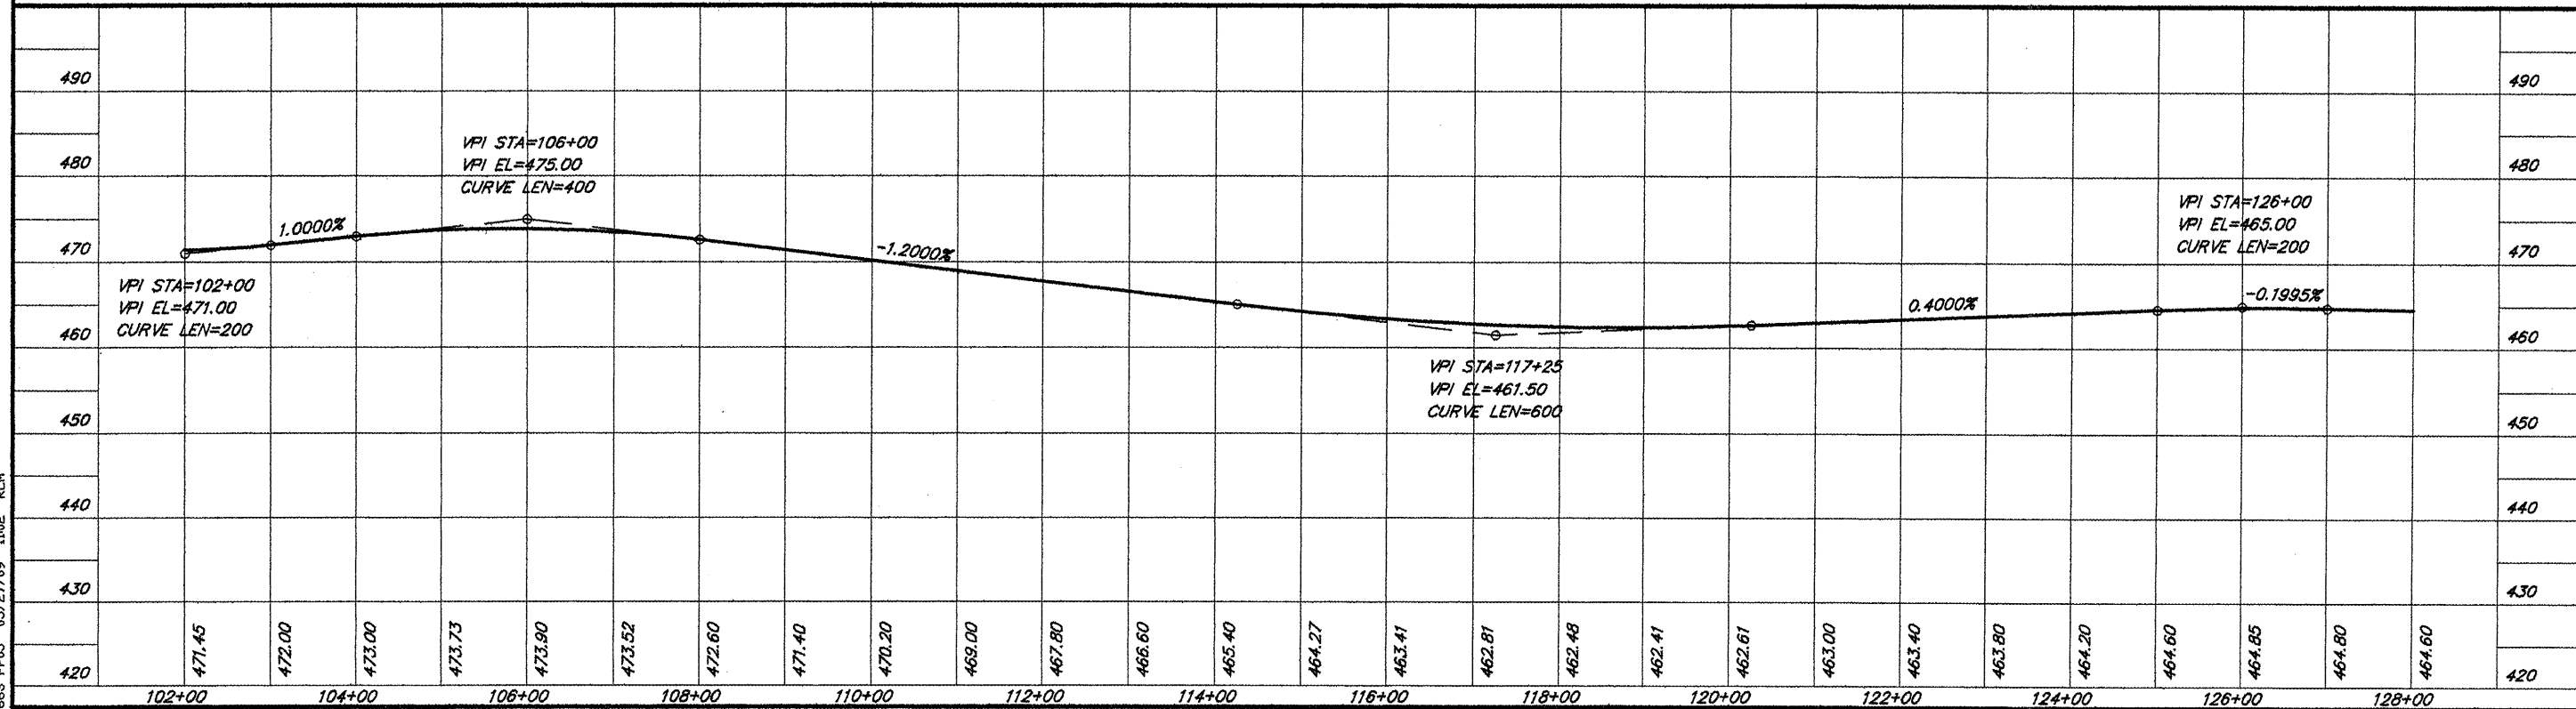

663 PPO5 05/27/09 1102 RLM

PLAN & PROFILE STA. 102+00 - STA. 128+00