


PROFILE	DATE
DESIGNED	
CHECKED	
BY OTHERS - CONTRACT 62979	
NOTE BOOK	
BY OTHERS - CONTRACT 62979	
STRUCTURE NOTATION CHFD	



F.A.I. RTE.	SECTION	COUNTY	TOTAL SHEETS	SHEET NO.
90/94	2005-069 LS	COOK	60	50B
STA. 1255+15 (SB I-94)	TO STA. 1263+40 (SB I-94)			
FED. ROAD DIST. NO.	ILLINOIS	FED. AID PROJECT		60A75

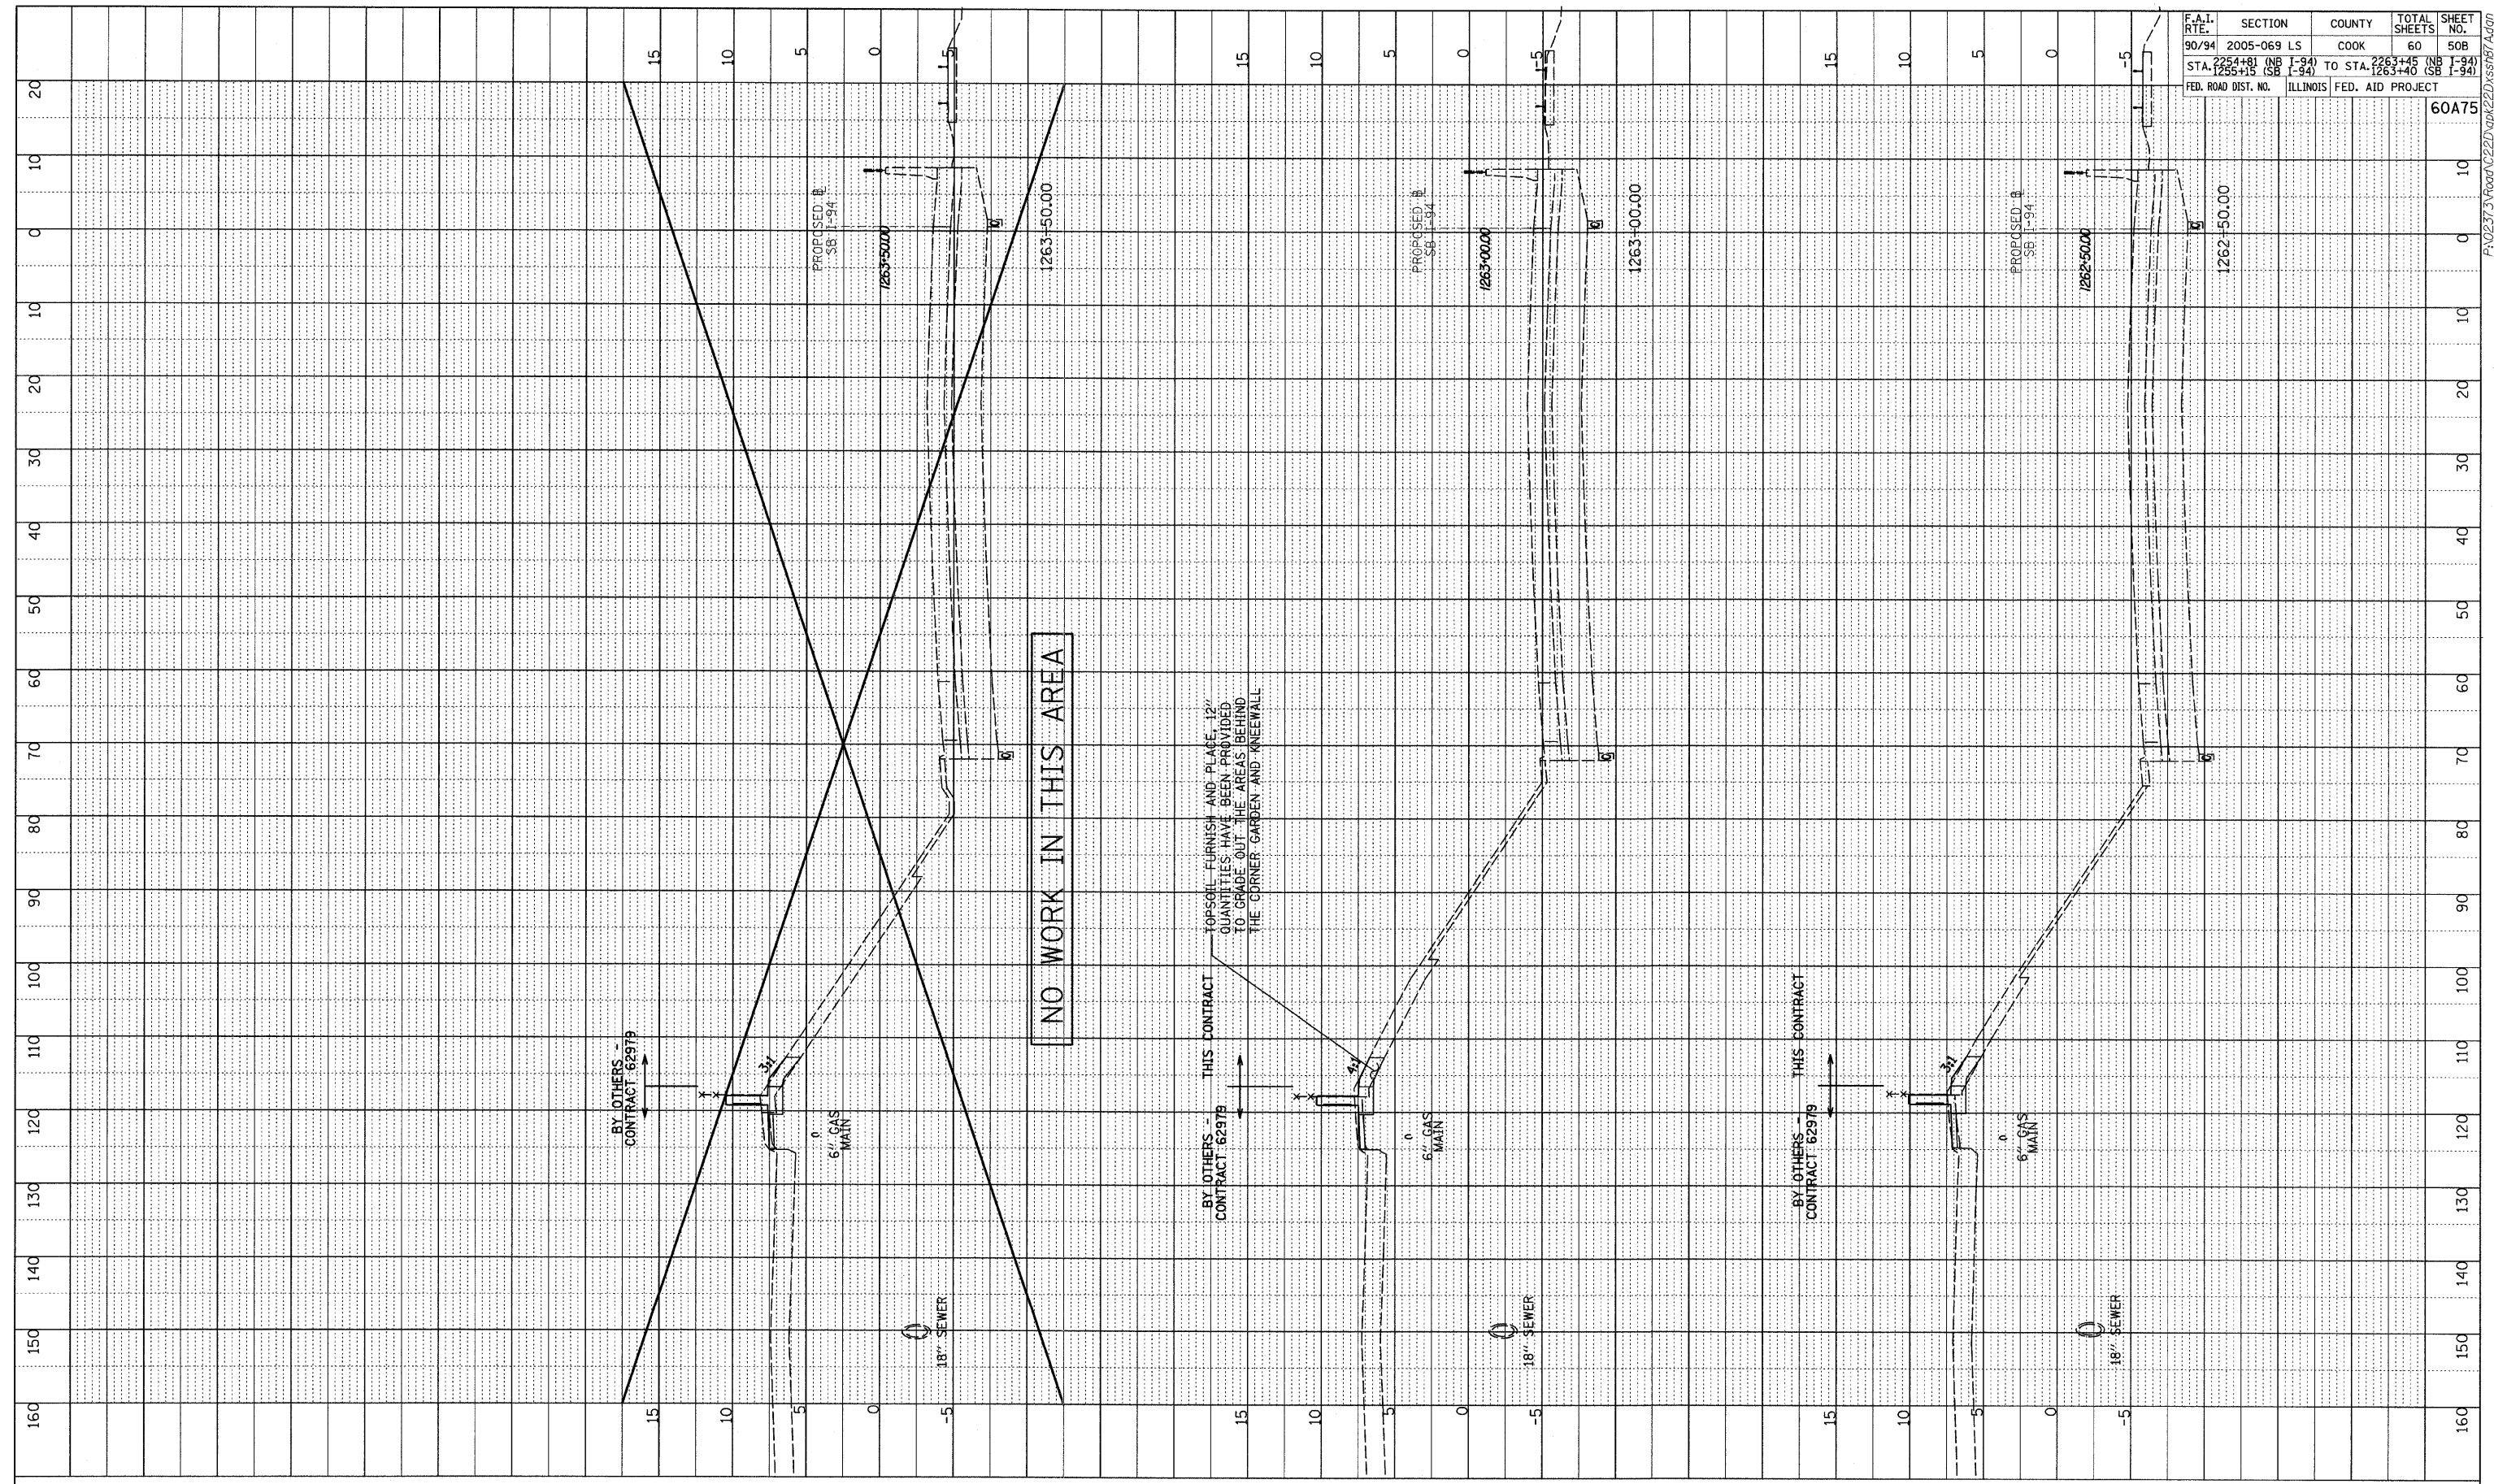

NO WORK IN THIS AREA

TOPSOIL FURNISH AND PLACE, 12' QUANTITIES HAVE BEEN PROVIDED TO GRADE OUT THE AREAS BEHIND THE CORNER GARDEN AND KNEEWALL

TYLIN INTERNATIONAL

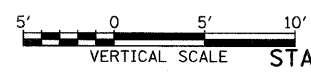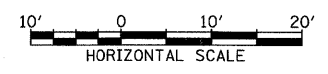

SB I-94 (DAN RYAN EXPRESSWAY)
STA. 1262+50.00 TO STA. 1263+50.00

F:\02\373\Road\222D\gk\22D\ss\97A.dgn